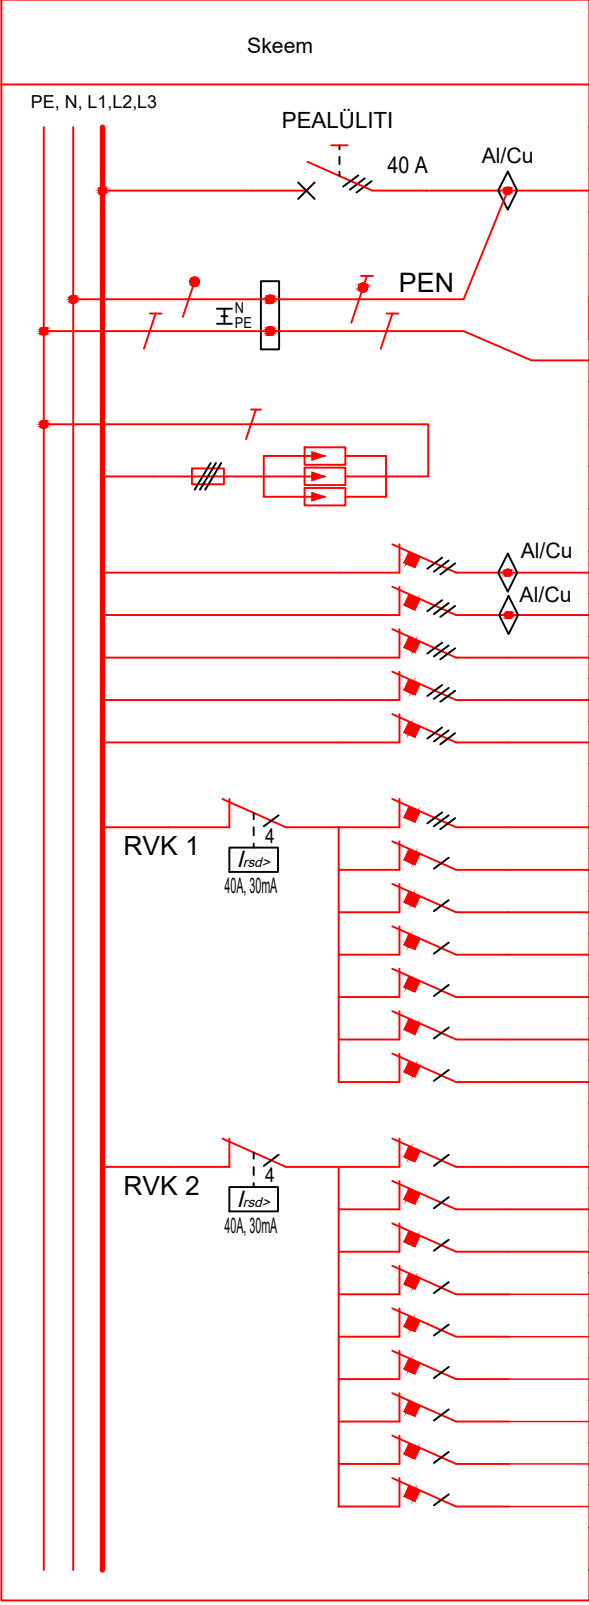
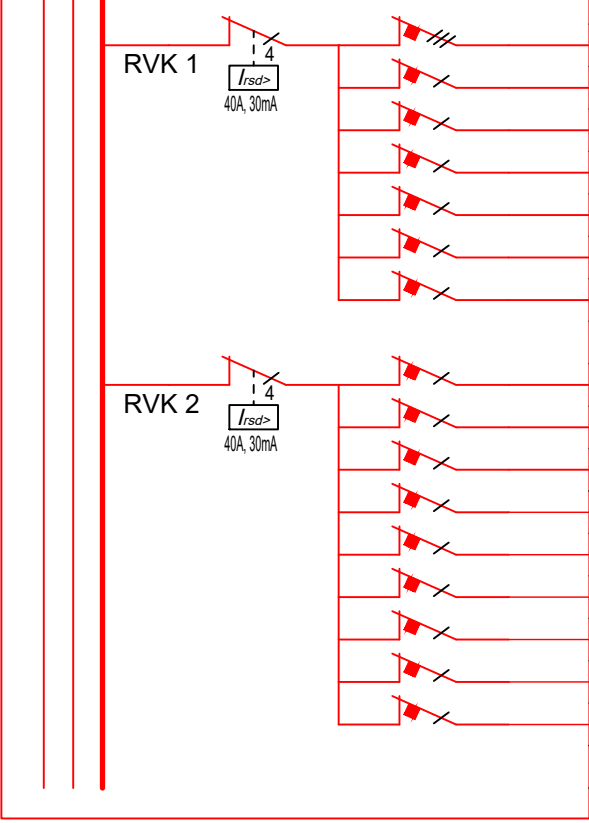


Skeem	Grupi nr.	Tarbija nimetus	Faas / juhistik	Kaabeldus	kVA/kW	Iv/In	Märkused
		TOITEKAABEL	L1, L2, L3, PEN	AXPK 4G35		C25	PEAKAITSE LIITUMISKILBIS
		PEN					
		PEN LAHUTUS					
		MAANDUSPAIGALDIS		25mm2 Cu			Varrasmaandus
		LIIGPINGEPIIRIK KLAS 2					
	1	GARAAZH	L1, L2, L3, PEN	AXPK 4G35		C25	
	2	SAUNAMAJA	L1, L2, L3, N, PE	AXPK 5G25		C25	
	3	AUTOLAADIJA 1	L1, L2, L3, N, PE	HF FXQ 5G6		C25	
	4	AUTOLAADIJA 2	L1, L2, L3, N, PE	HF FXQ 5G6		C25	
	5	SOOJUSPUMP	L1, L2, L3, N, PE	HF FXQ 5G6		C25	
	6	ELEKTRIPLIIT, KUBU, ÕHUPUHA	L1, L2, L3, N, PE	HF FXQ 5G4		B16	
	7	AHI	L1, N, PE	XPJ-HF D 3G2,5		B16	
	8	NÕUDEPESUMASIN	L2, N, PE	XPJ-HF D 3G2,5		B16	
	9	PESUMASIN	L3, N, PE	XPJ-HF D 3G2,5		B16	
	10	RESERV	L1, N, PE			B16	
	11	RESERV	L2, N, PE			B16	
	12	RESERV	L3, N, PE			B16	
	13	KOLLEKTOR, TSIRKULATSIOONIPUMP	L1, N, PE	XPJ-HF D 3G2,5		C10	
	14	PISTIKUPESAD, KÕÕGI TÖÖTASAPIND	L2, N, PE	XPJ-HF D 3G2,5		B16	
	15	RESERV	L3, N, PE	XPJ-HF D 3G2,5		B16	
	16	PISTIKUPESA, KÜLMIK	L1, N, PE	XPJ-HF D 3G2,5		B16	
	17	PISTIKUPESAD, TERRASSIL	L2, N, PE	XPJ-HF D 3G2,5		B16	
	18	PISTIKUPESAD, ELUTUBA	L3, N, PE	XPJ-HF D 3G2,5		B16	
	19	PISTIKUPESAD, TV SEIN	L1, N, PE	XPJ-HF D 3G2,5		B16	
	20	PISTIKUPESAD, MAGAMISTUBA 1	L2, N, PE	XPJ-HF D 3G2,5		B16	
	21	PISTIKUPESAD, MAGAMISTUBA 2	L3, N, PE	XPJ-HF D 3G2,5		B16	