


Kanaliseerimine RVP...KLP-12

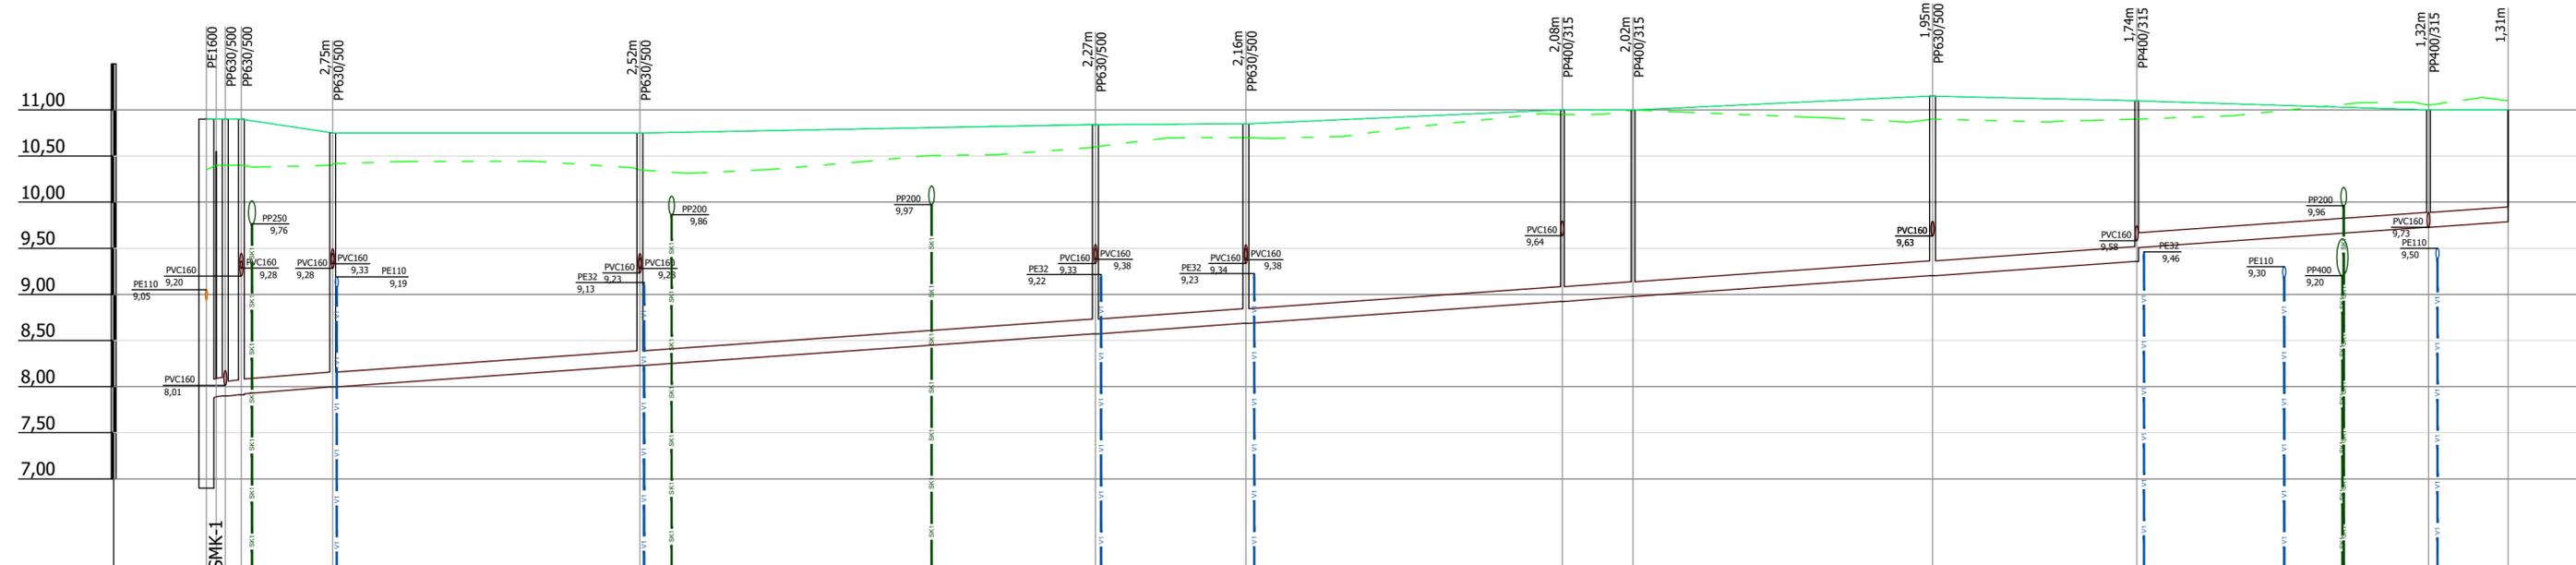

Mhor: 1:500
Mver: 1:50

KAEVU TÄHIS	RVP KK-1 KK-2	KK-3	KK-4	KK-5	KK-6	KK-7	KK-8	KK-9	KK-10	KK-11	KLP-12
OLEMASOLEVA MAAPINNA KÕRGUS (m ABS)	10,38 10,38 10,40	10,40	10,35	10,60	10,70	10,95	11,00	10,90	10,90	11,05	11,10
PROJEKTEERITUD MAAPINNA KÕRGUS (m ABS)	10,90 10,90 10,90	10,75	10,75	10,84	10,85	11,00	11,00	11,15	11,10	11,00	11,00
TORU PÕHJA KÕRGUS (m ABS)	7,88 7,80 7,91 7,92	8,00	8,23	8,57	8,69	8,92	8,98	9,20	9,36 9,51	9,73	9,79
TORU RAJAMISSÜGAVUS	3,00 3,00 3,00 2,98	2,75	2,52	2,27	2,16	2,08	2,02	1,95	1,74 1,59	1,27	1,21
LANG	0,007	0,007									
TORU MATERJAL	PVC 200 - 1,0m PVC 200 - 1,0m	PVC 160 - 246,0m									
VAHEKAUGUSED (m)	1,0 1,0 1,7 9,8	33,1	49,1	16,2	34,1	7,6	32,3	22,0	31,4	8,6	
SIRGESTATUD TRASSI PLAAN											