


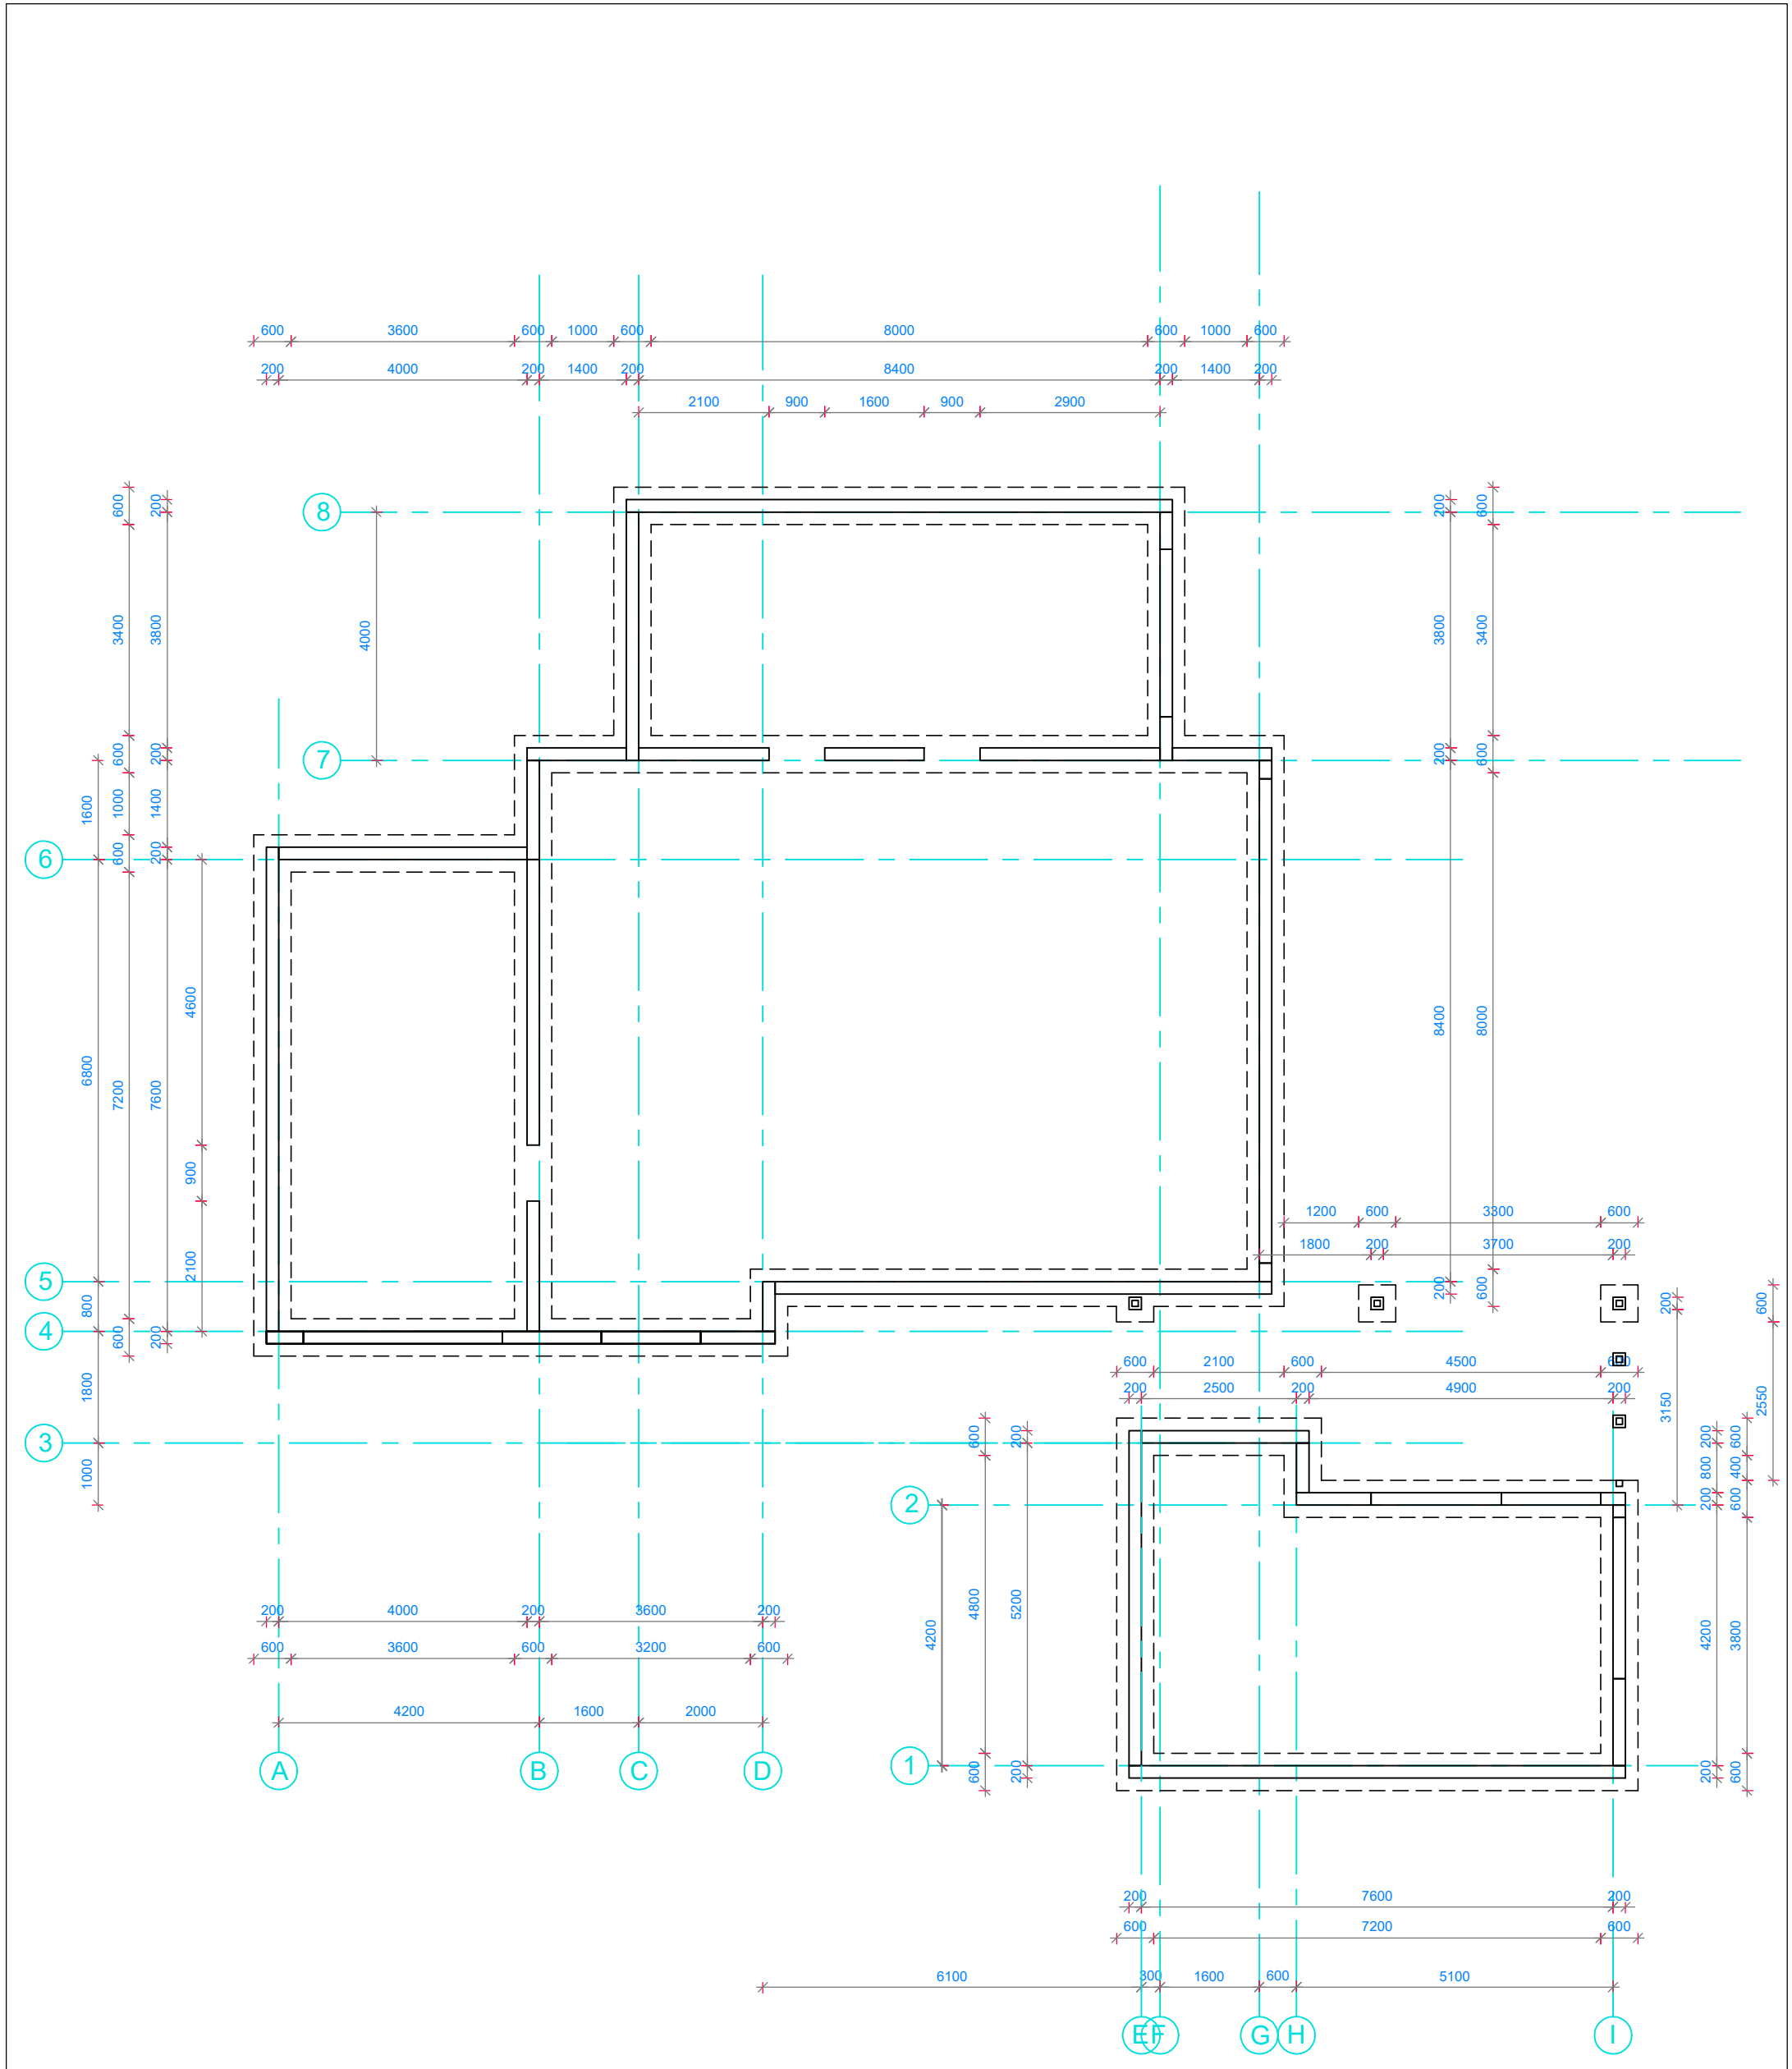

m 1/100

2401	objekt: elamu: KARUKELLA 4, TAMMISTE KÜLA, TORI VALD		
EP	pr. autor: Hannes Kikkul		
	kontrollis: Alari Arras		
	tellija: Liis Tammann		
	VUNDAMENDIPLAAN	AR-5-01	2024-02-14
	AH DUO OÜ Suur-Kuke 37-5 tel 5113921 ahduoprojekt@gmail.com		