


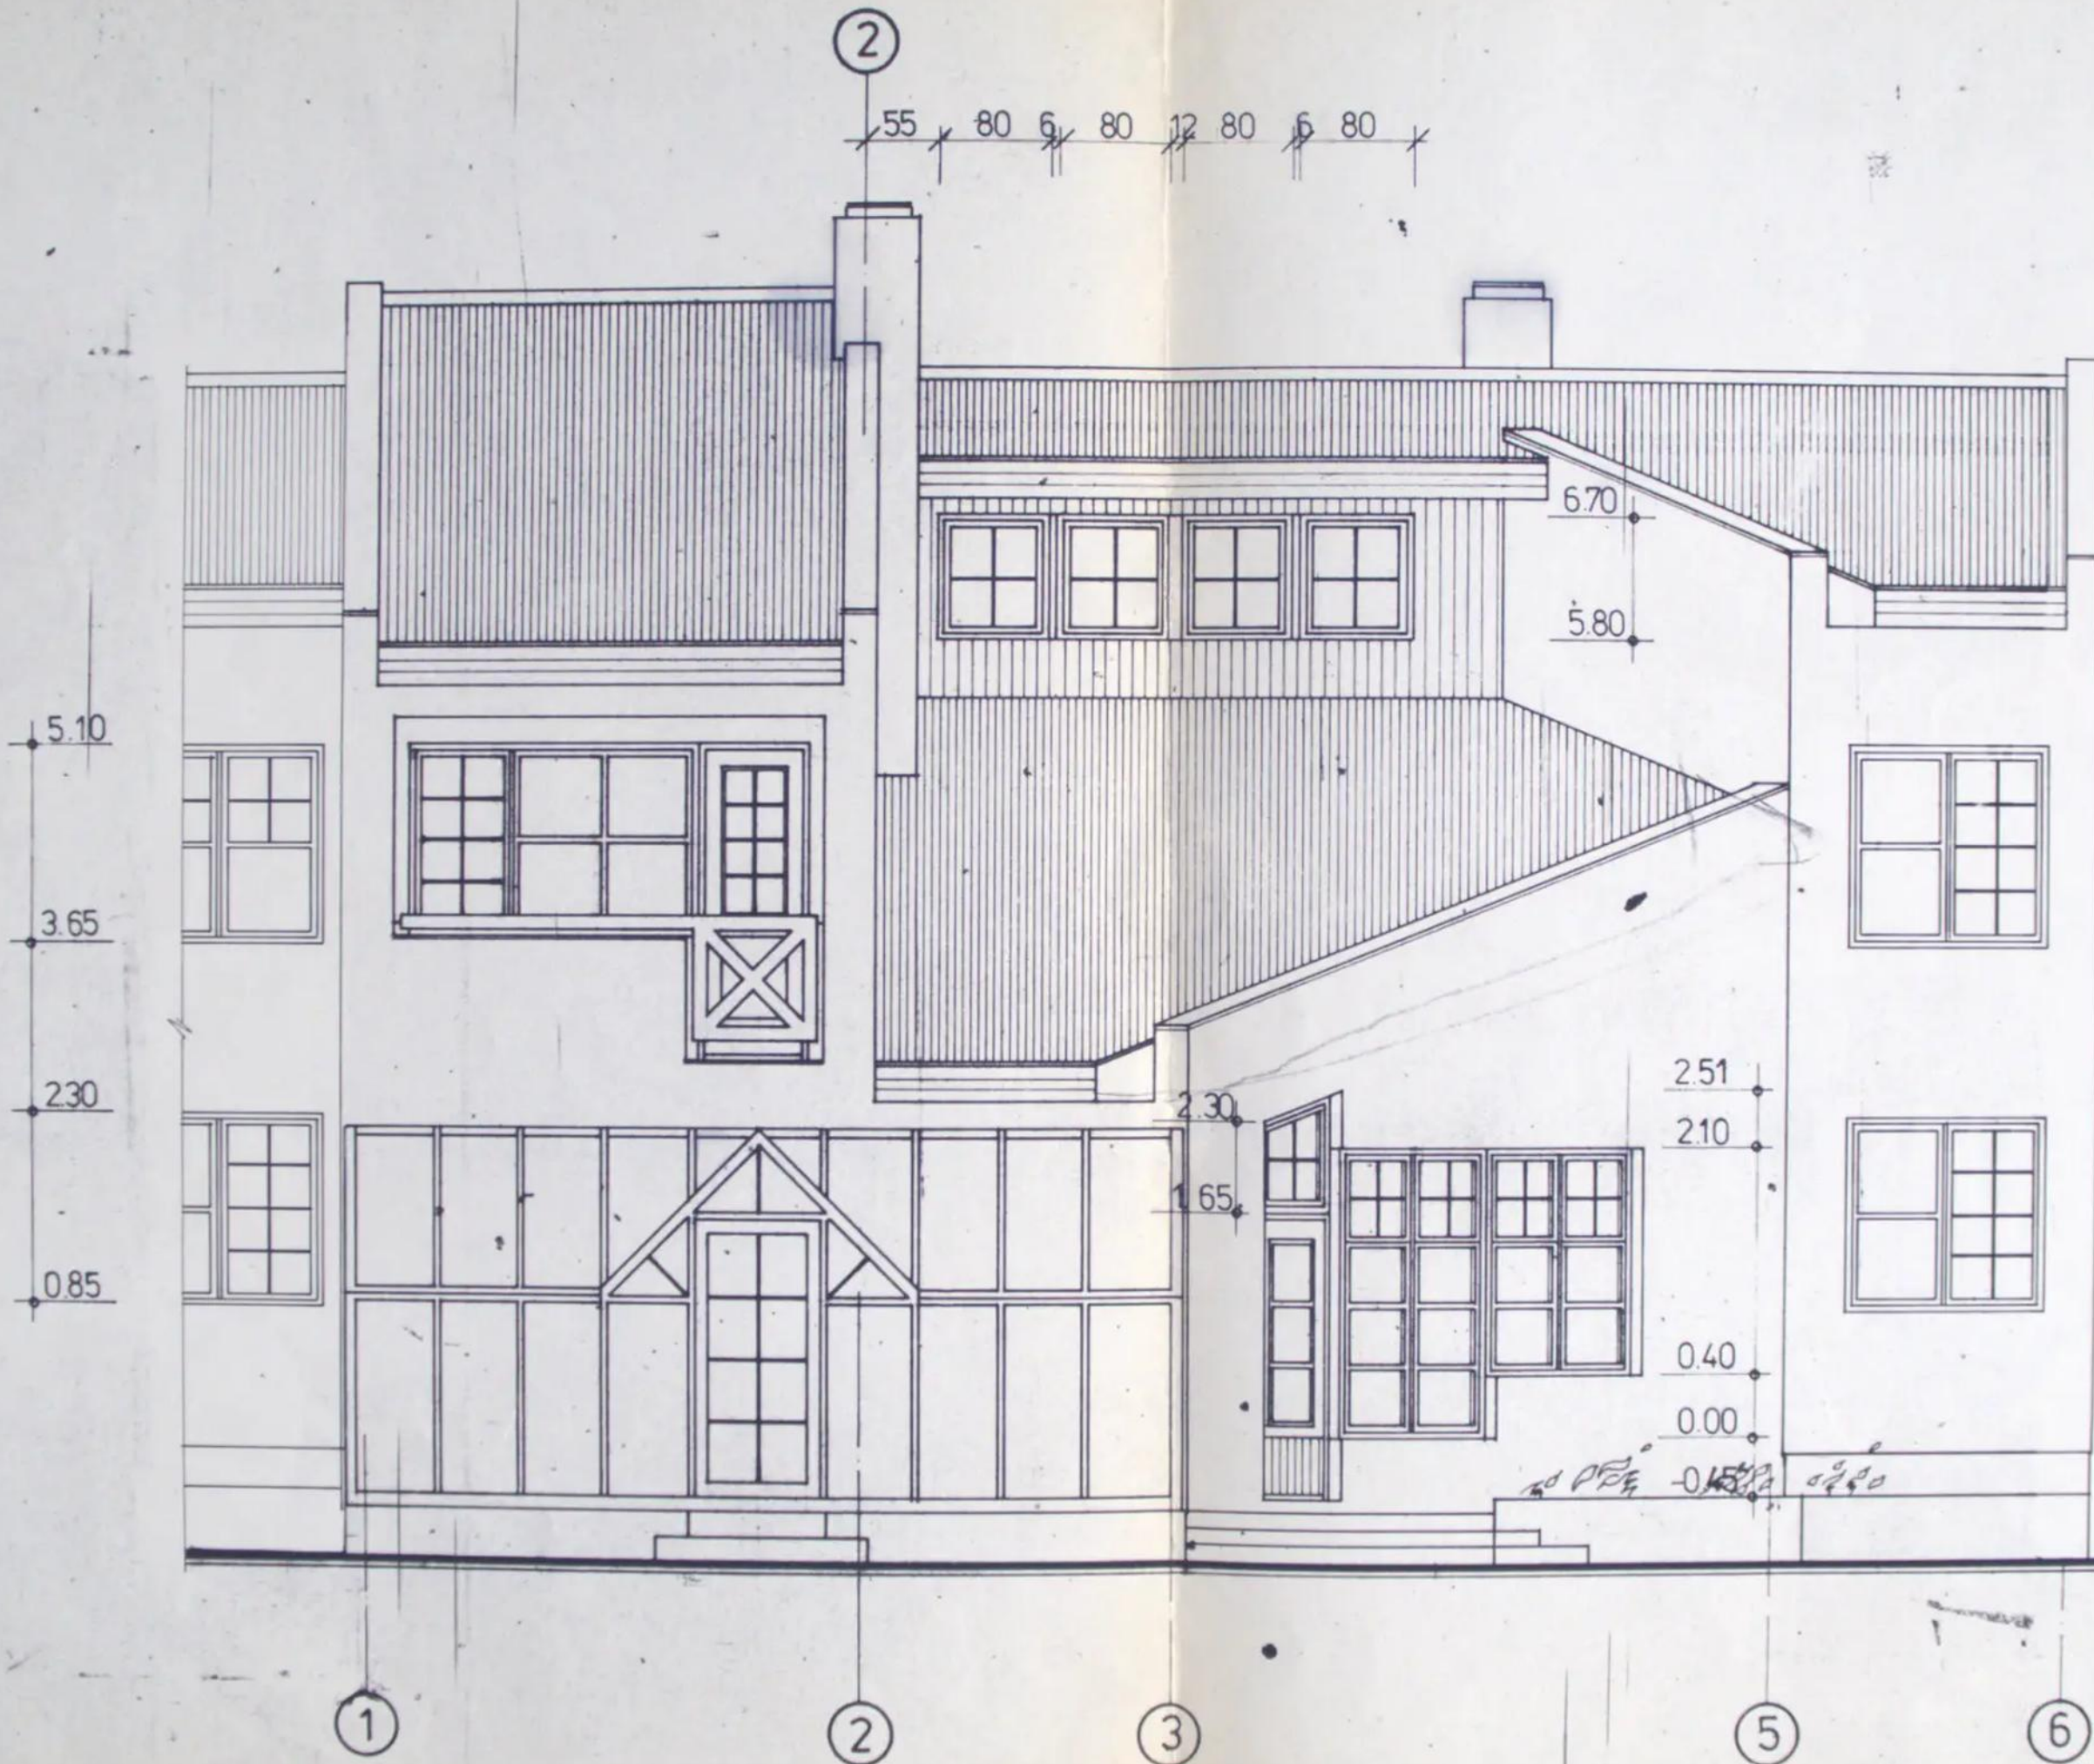

VAADE 1-6
M 1:50