


Põrand
1:50

Seina otsasõlm
1:10

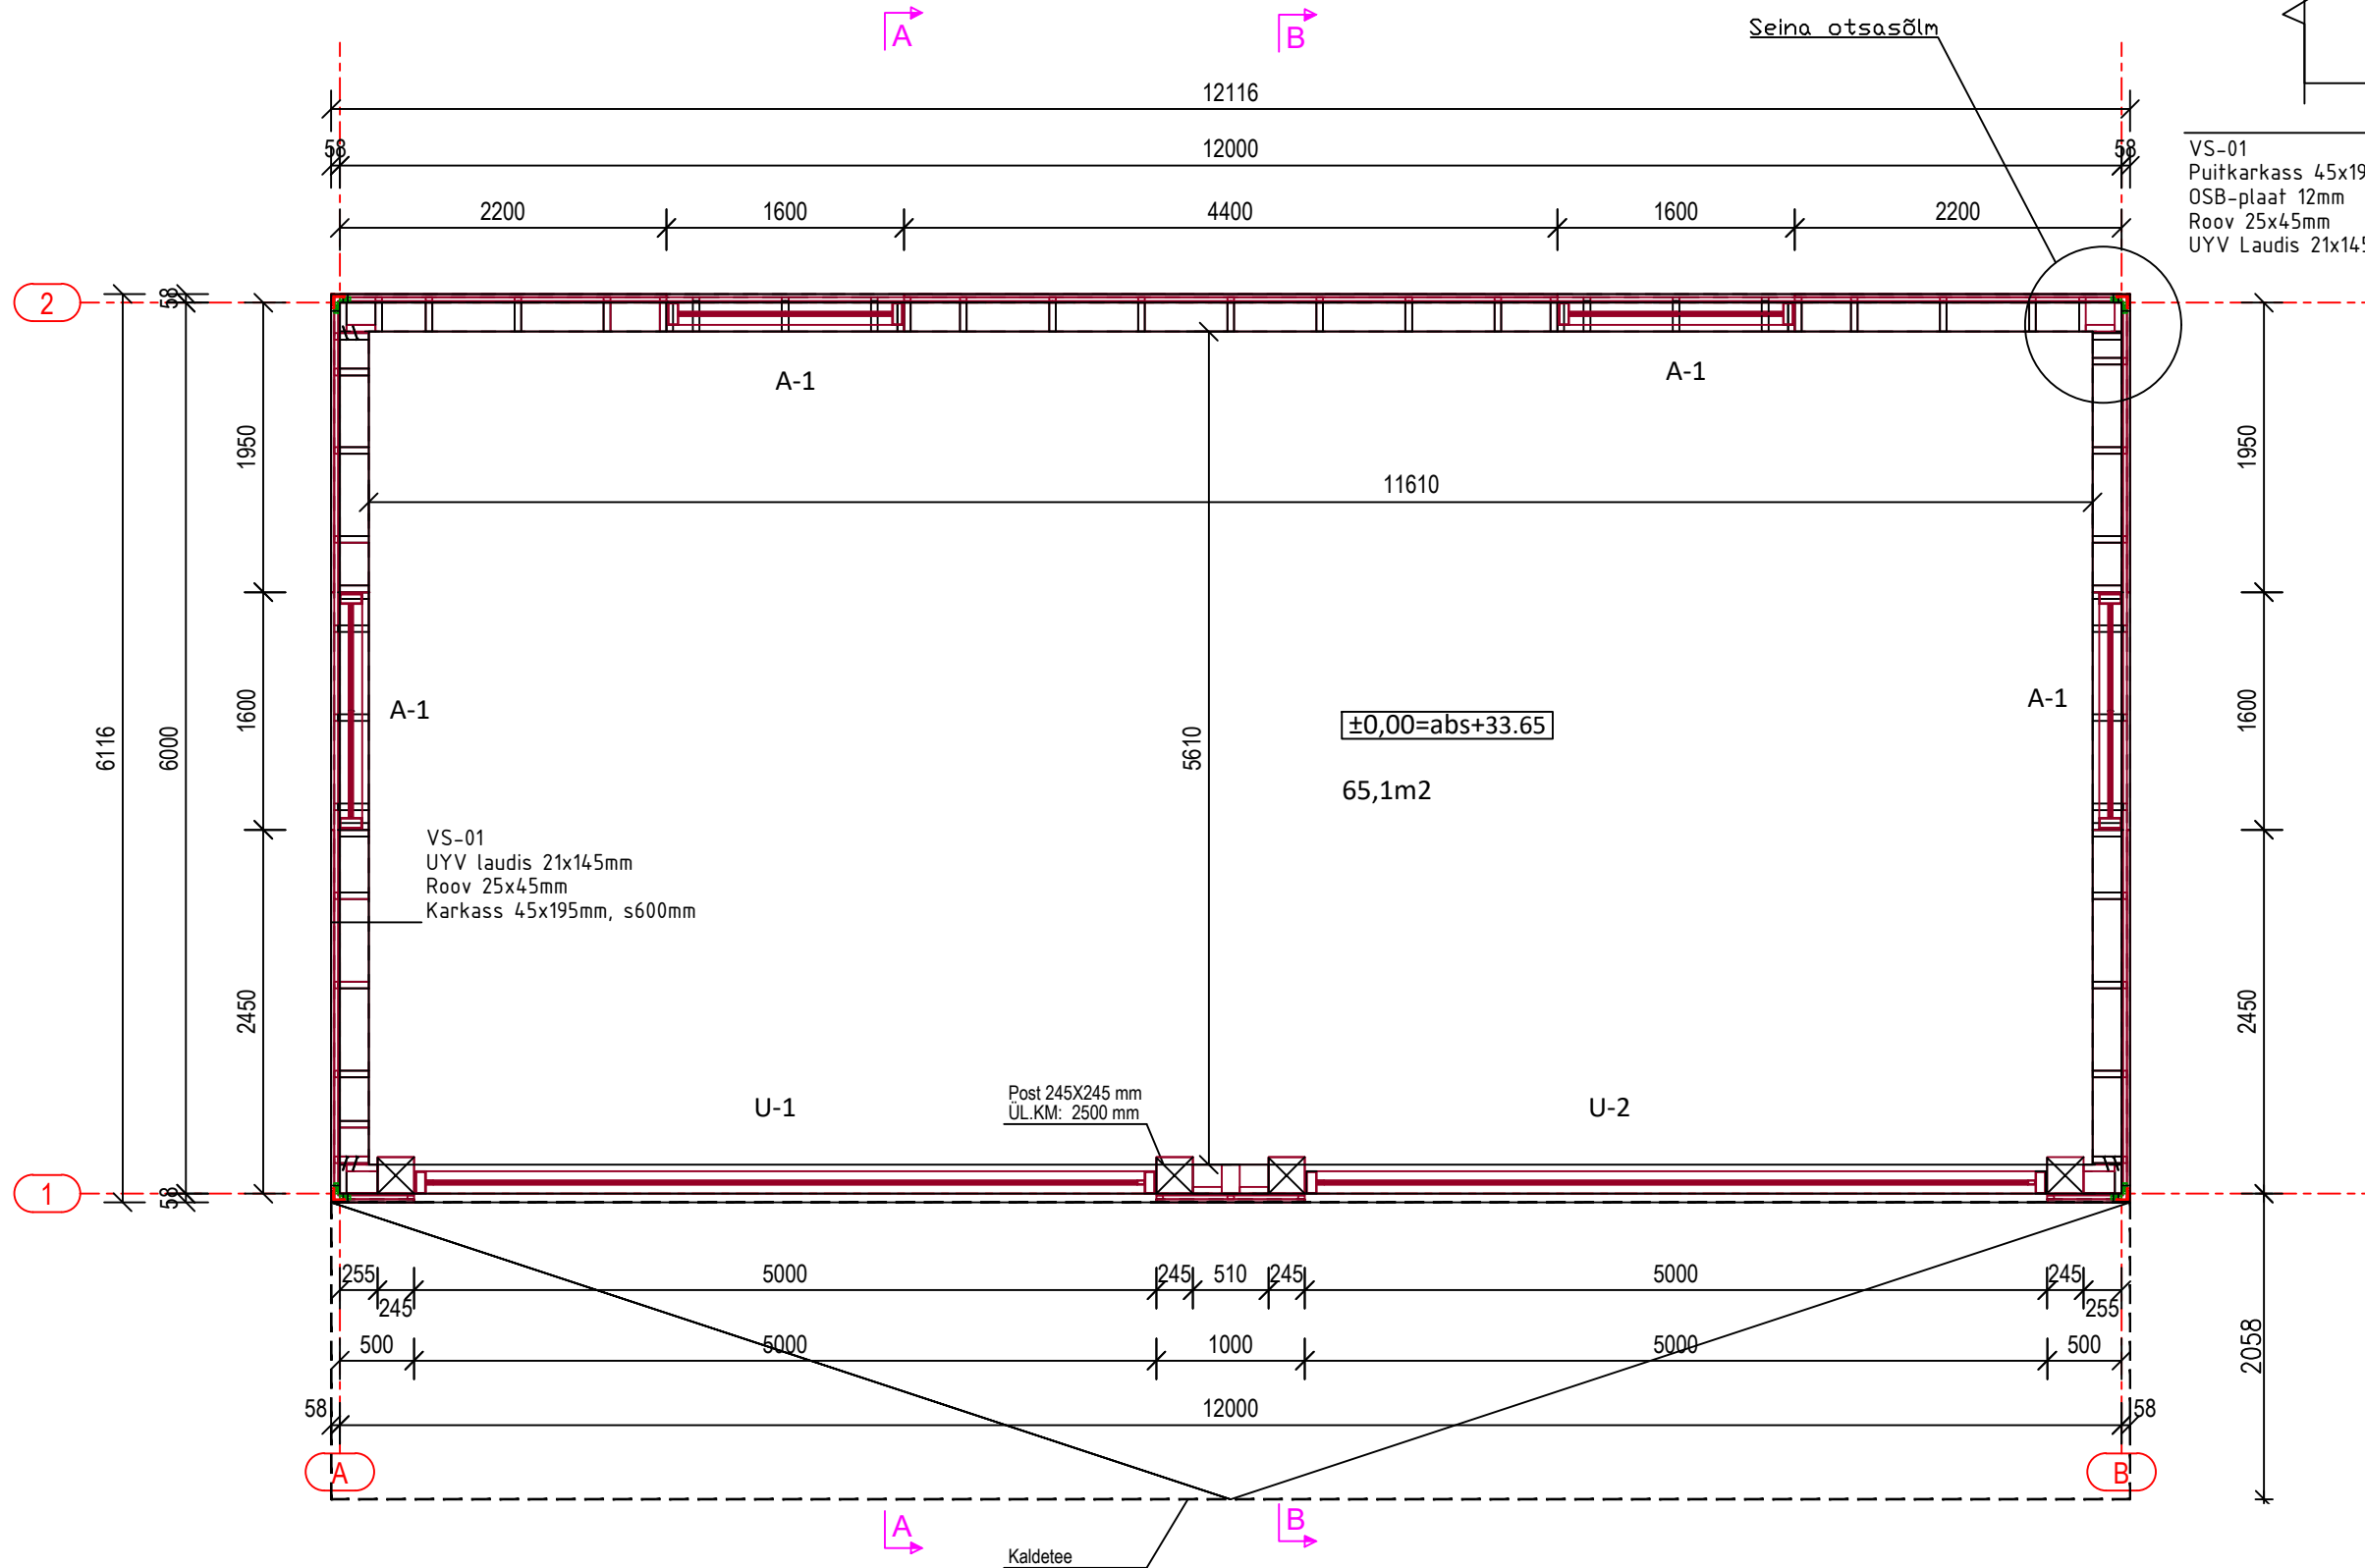

VS-01
Puitkarkass 45x195, s600mm
OSB-plaat 12mm
Roov 25x45mm
UYV Laudis 21x145mm

