


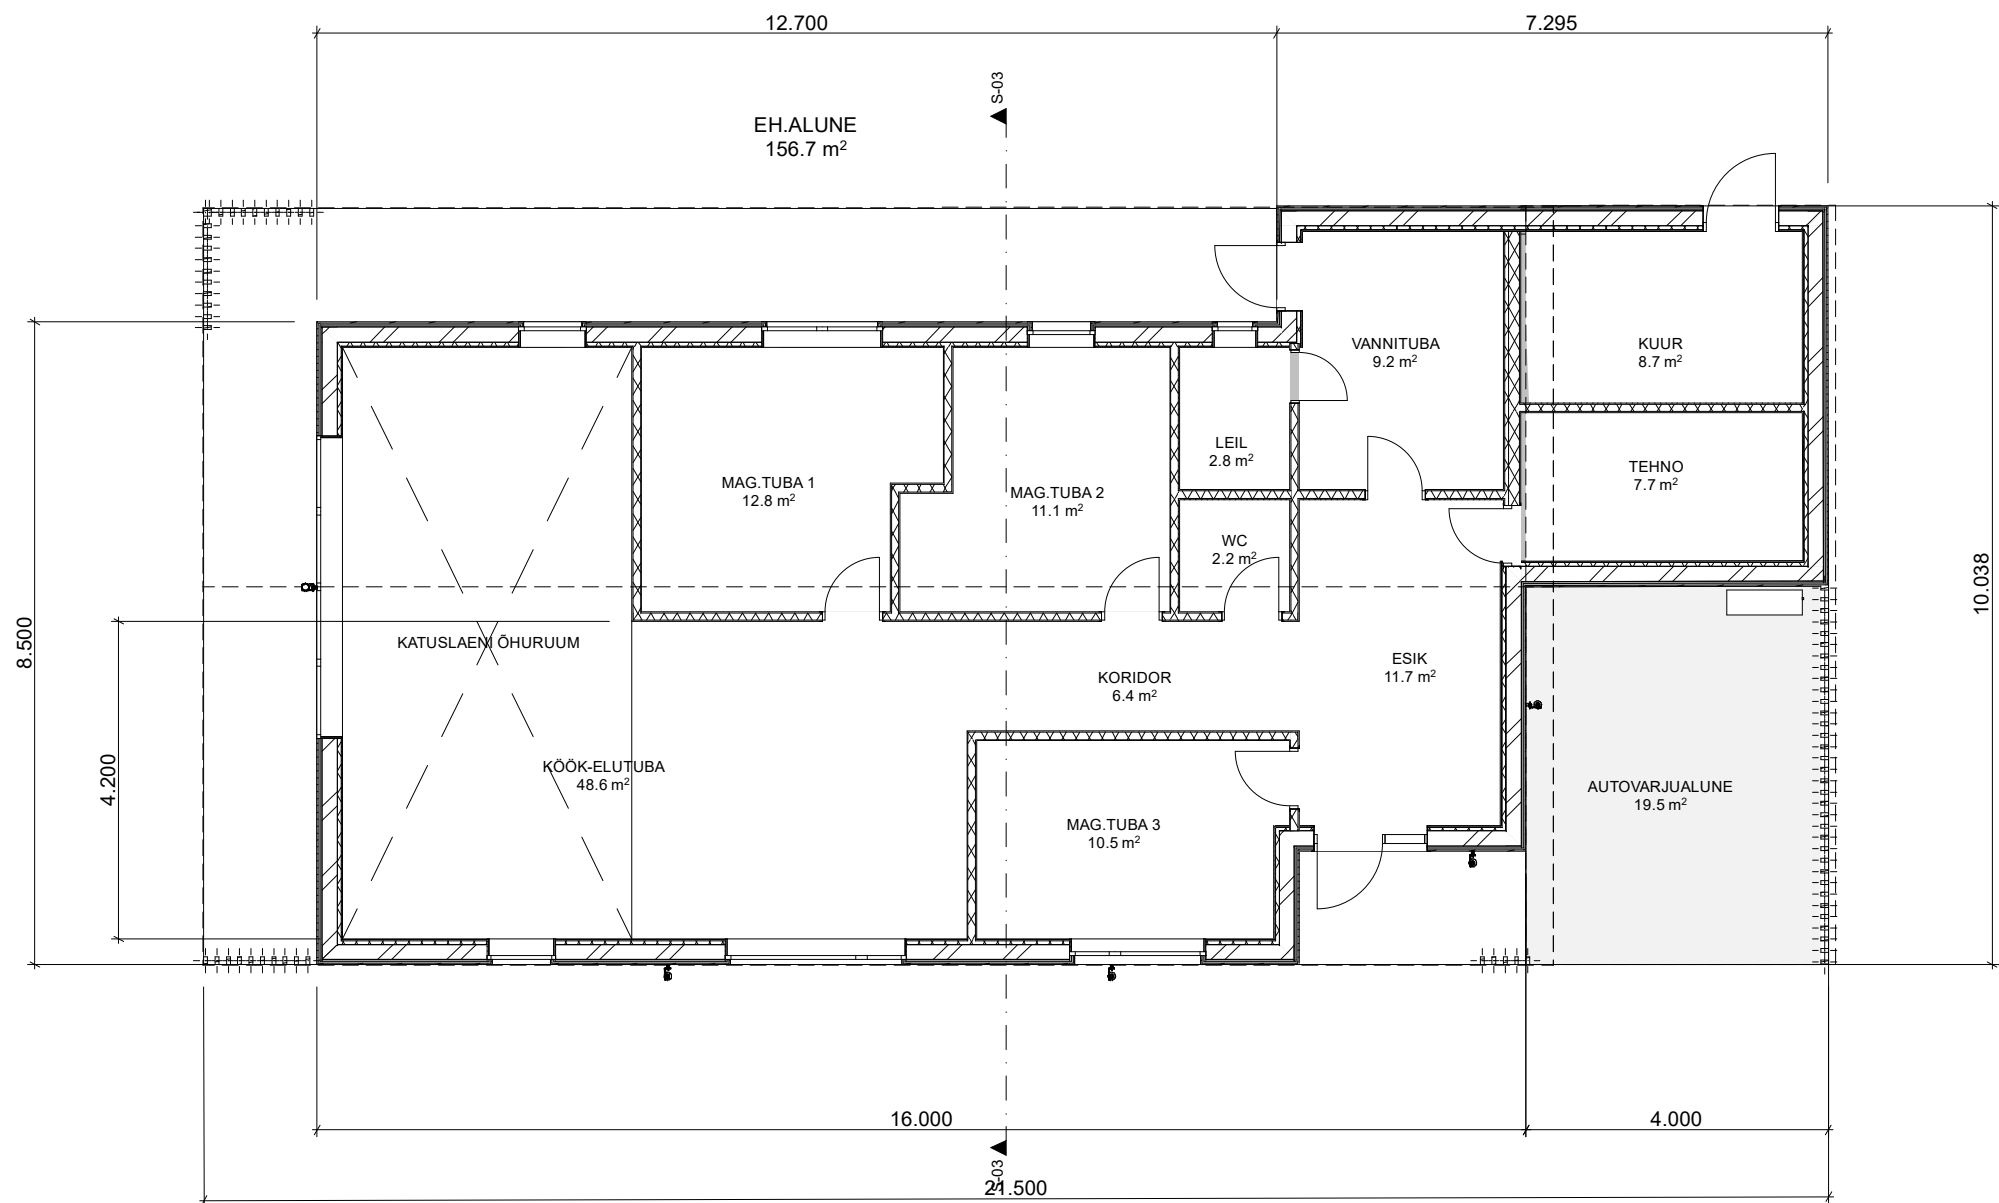

KATUSE HORISONTAALNE PROJEKTSIOON
~VIILKATUS + LAMEKATUS KOKKU CA 220M2

Drawing Name	
KORRUSE PLAAK	
Drawing Status	
ESKIIS	
Modified by	Date
Checked by	Date
Drawing Scale	
Layout ID	Revision