


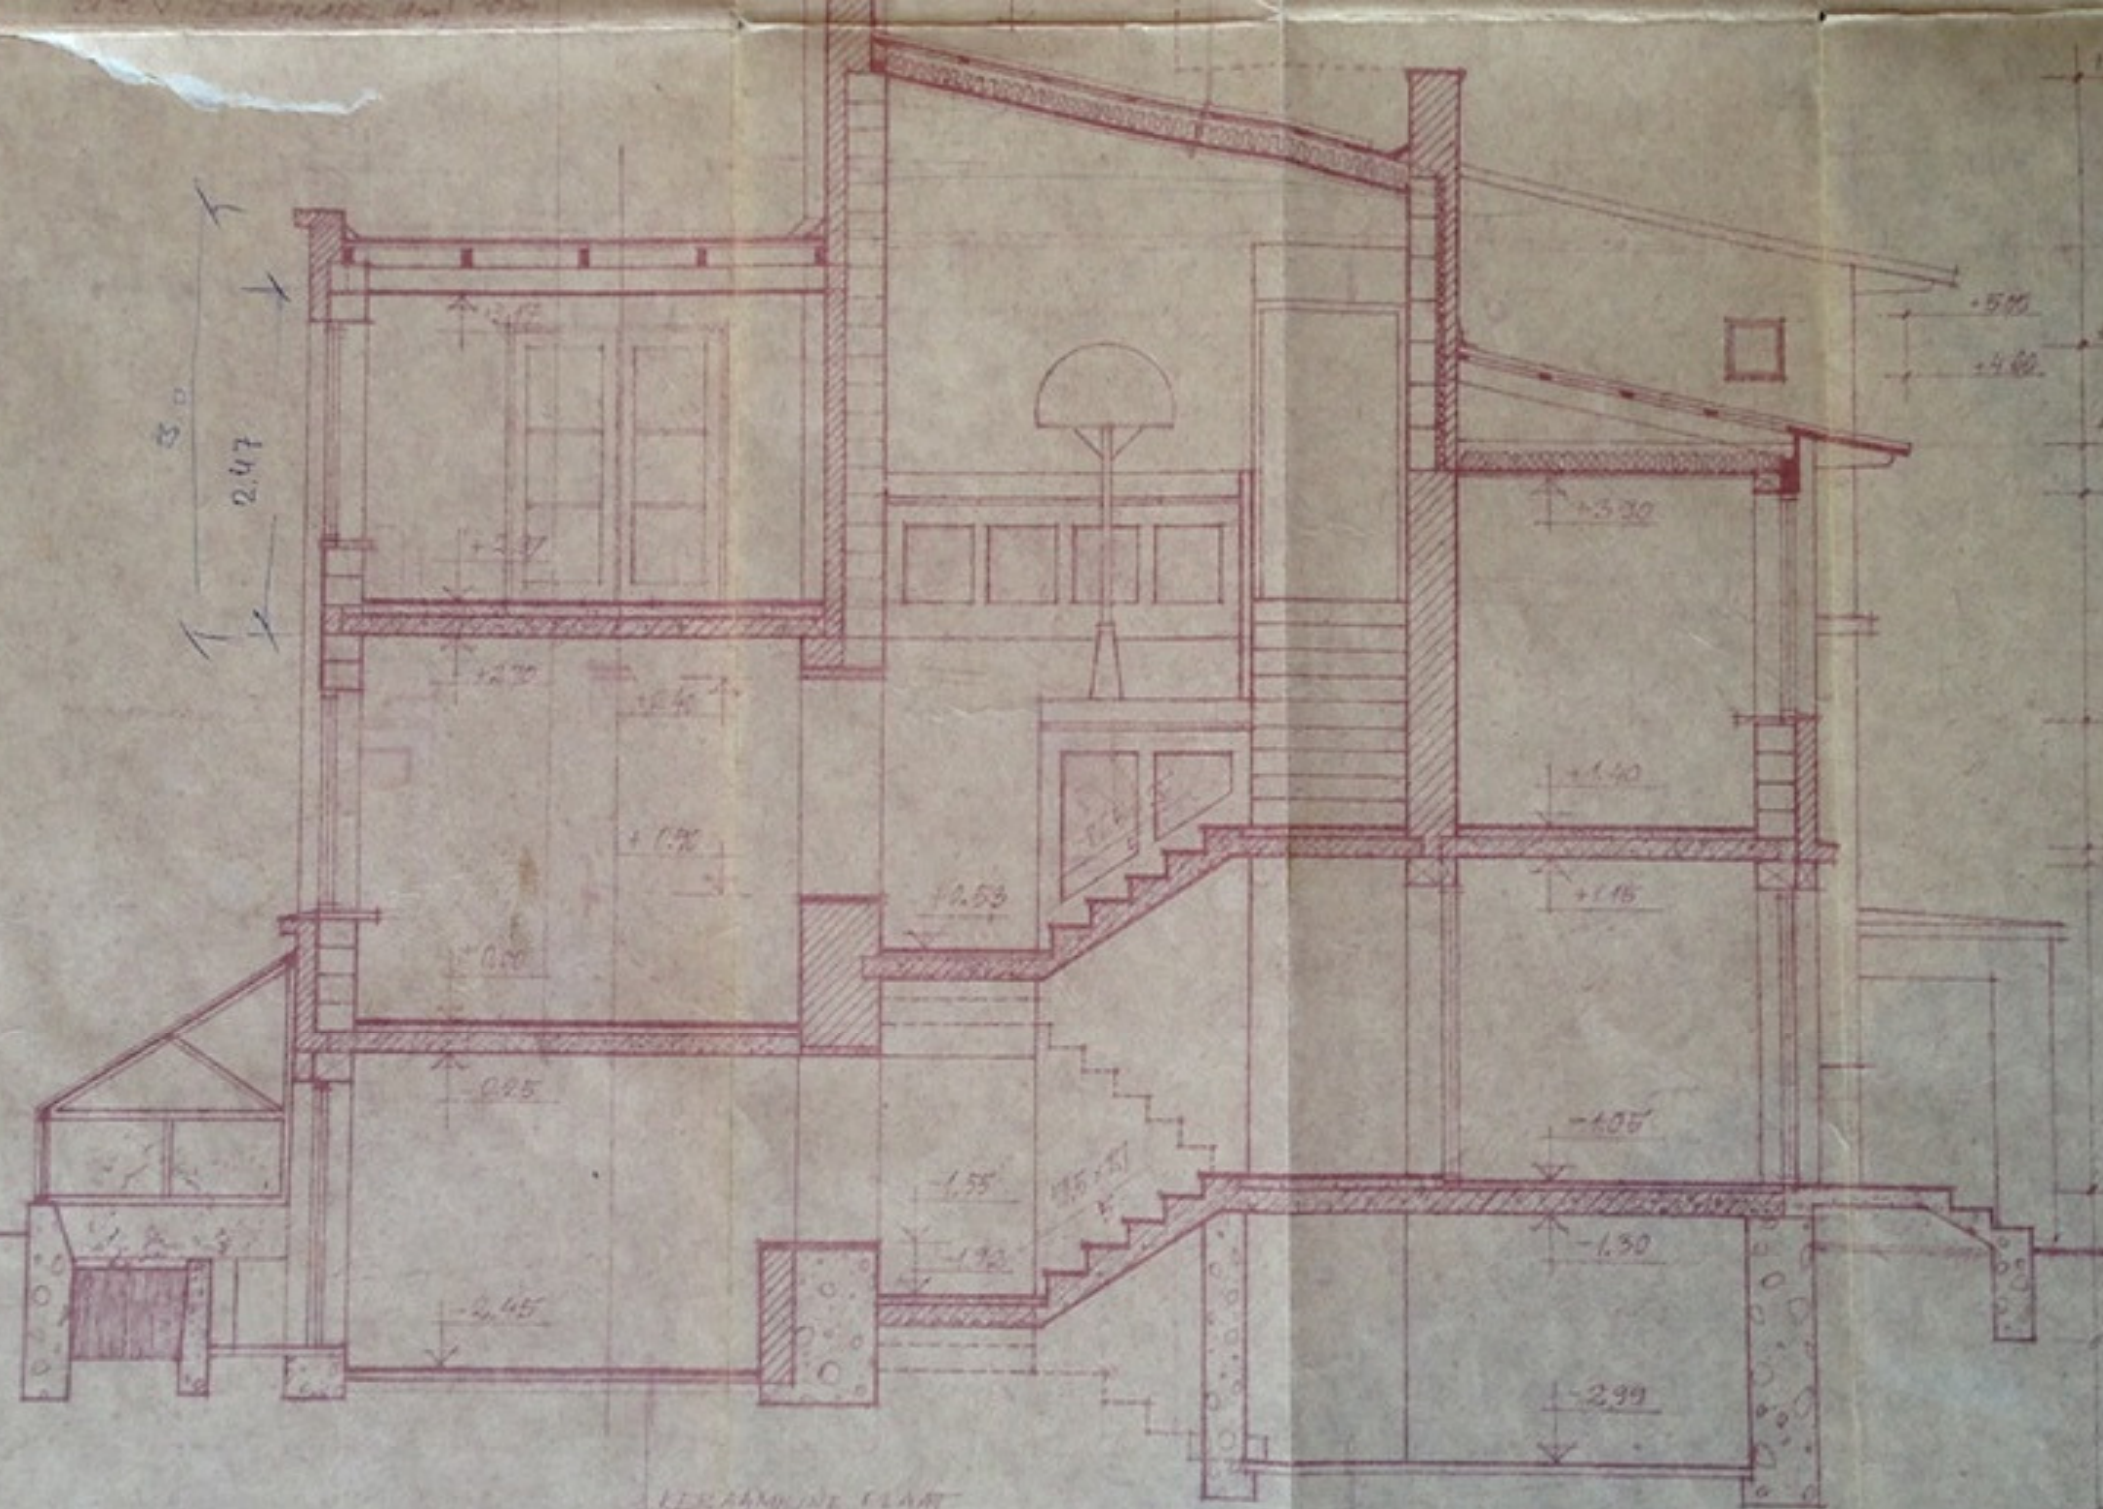

LEADING IN CLASH

1.55 1.30

CEMENT CONCRETE 5 cm