



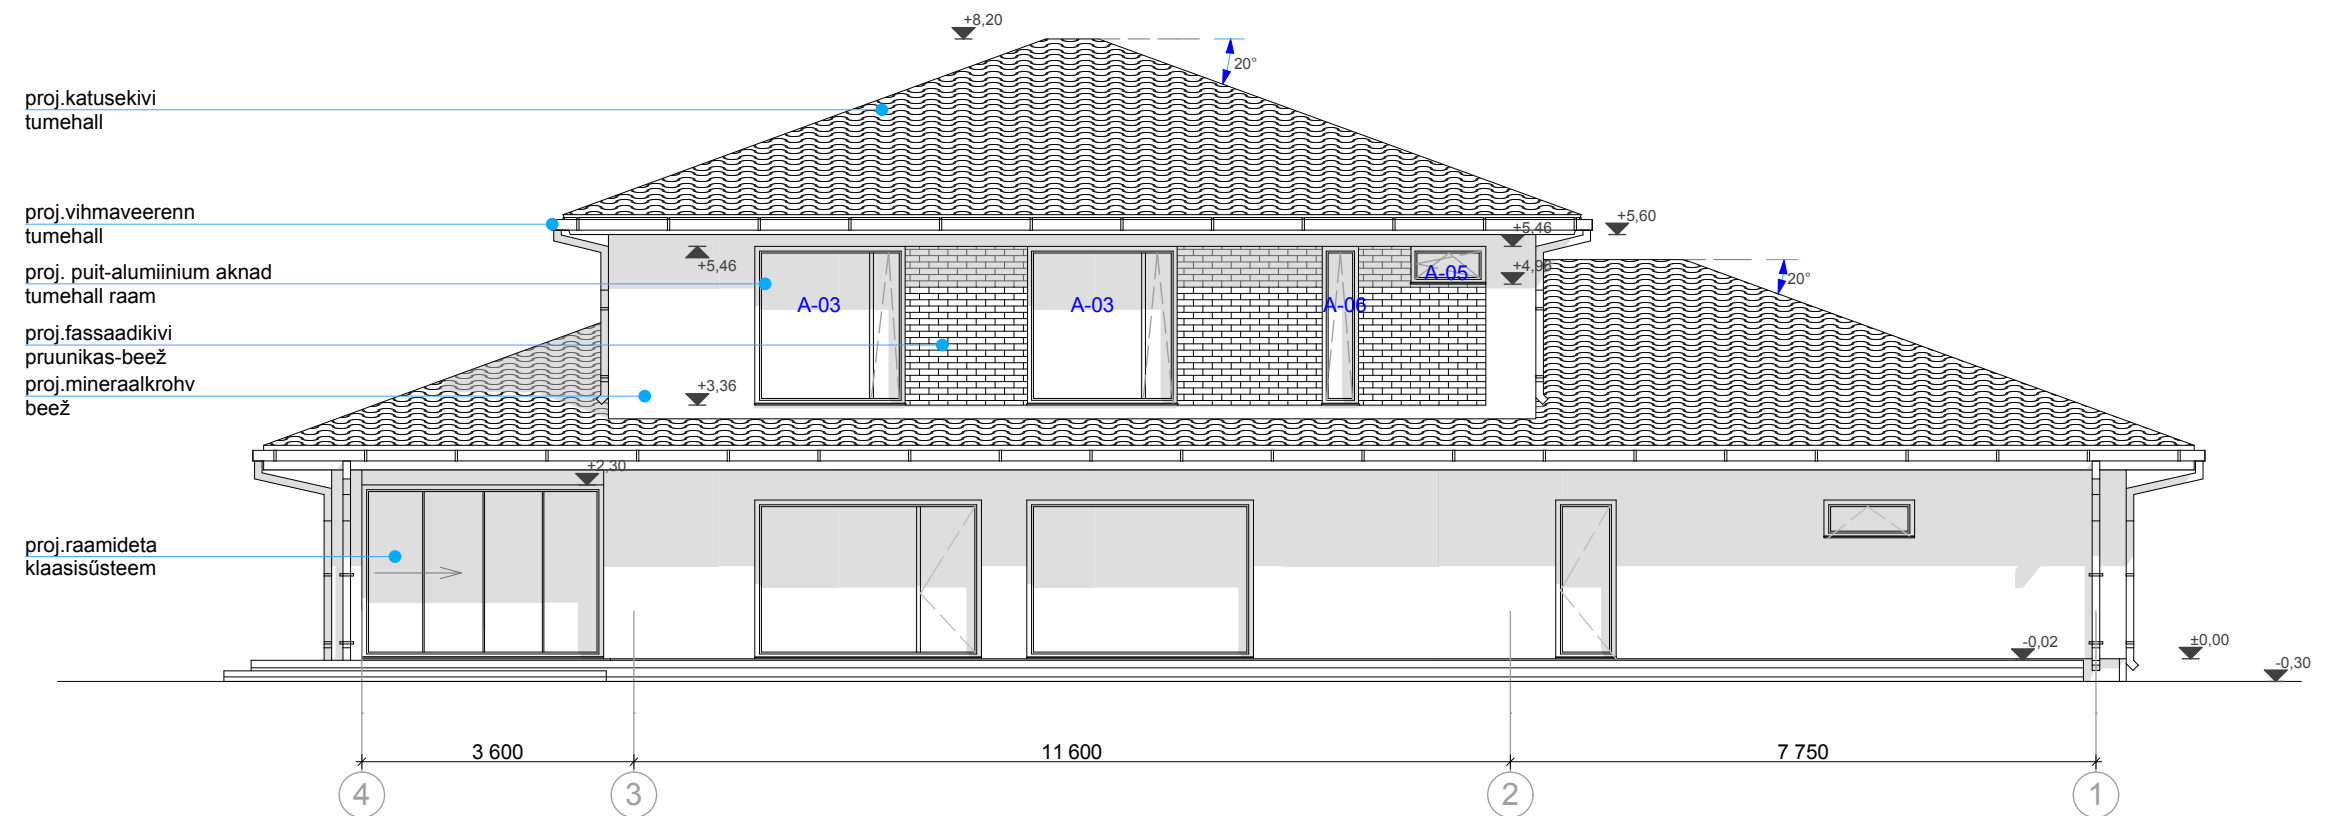

Vaade-3

1:100

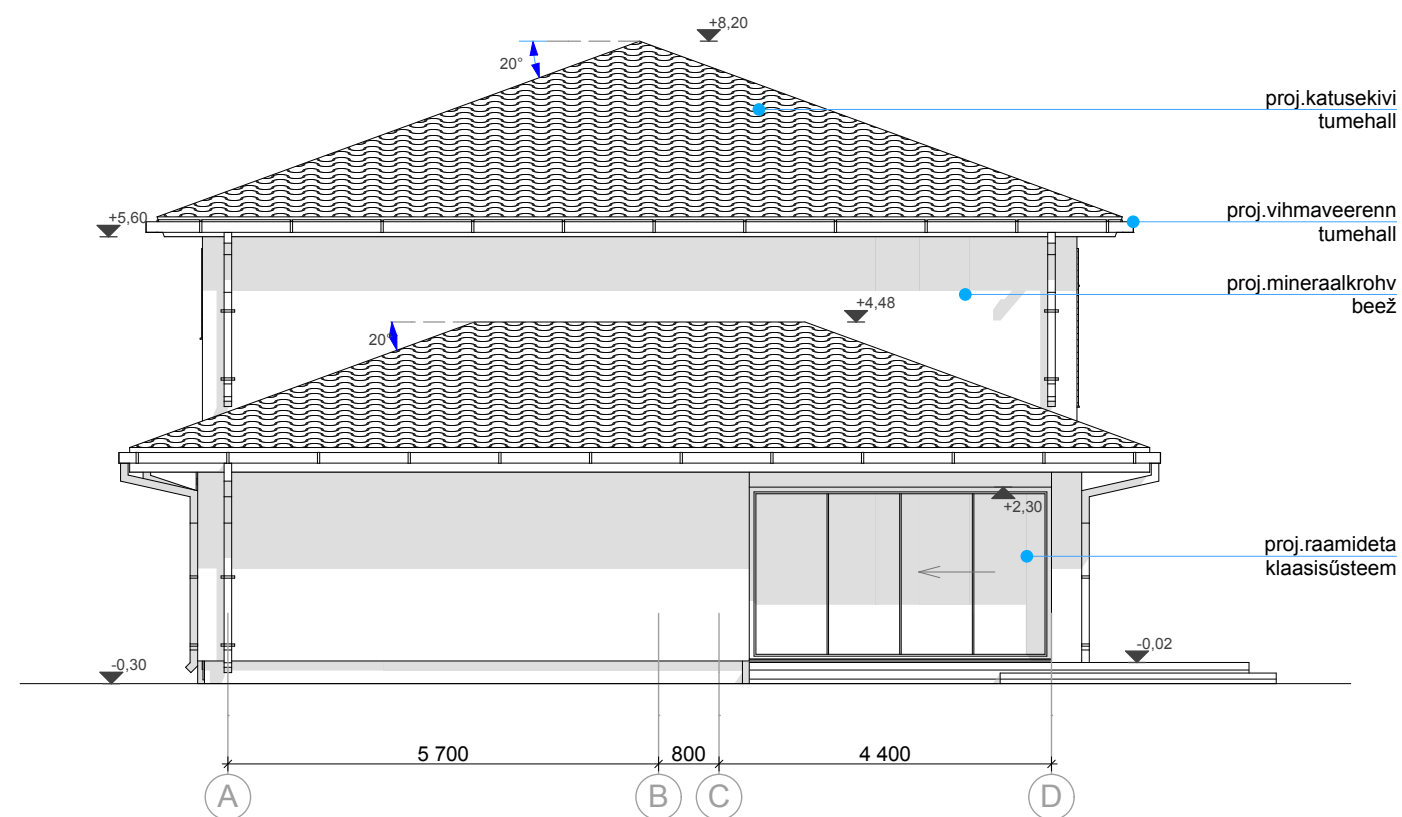

Vaade-4

1:100