


LÕIGE A - A 1:100



VAADE LÕUNAST 1:100

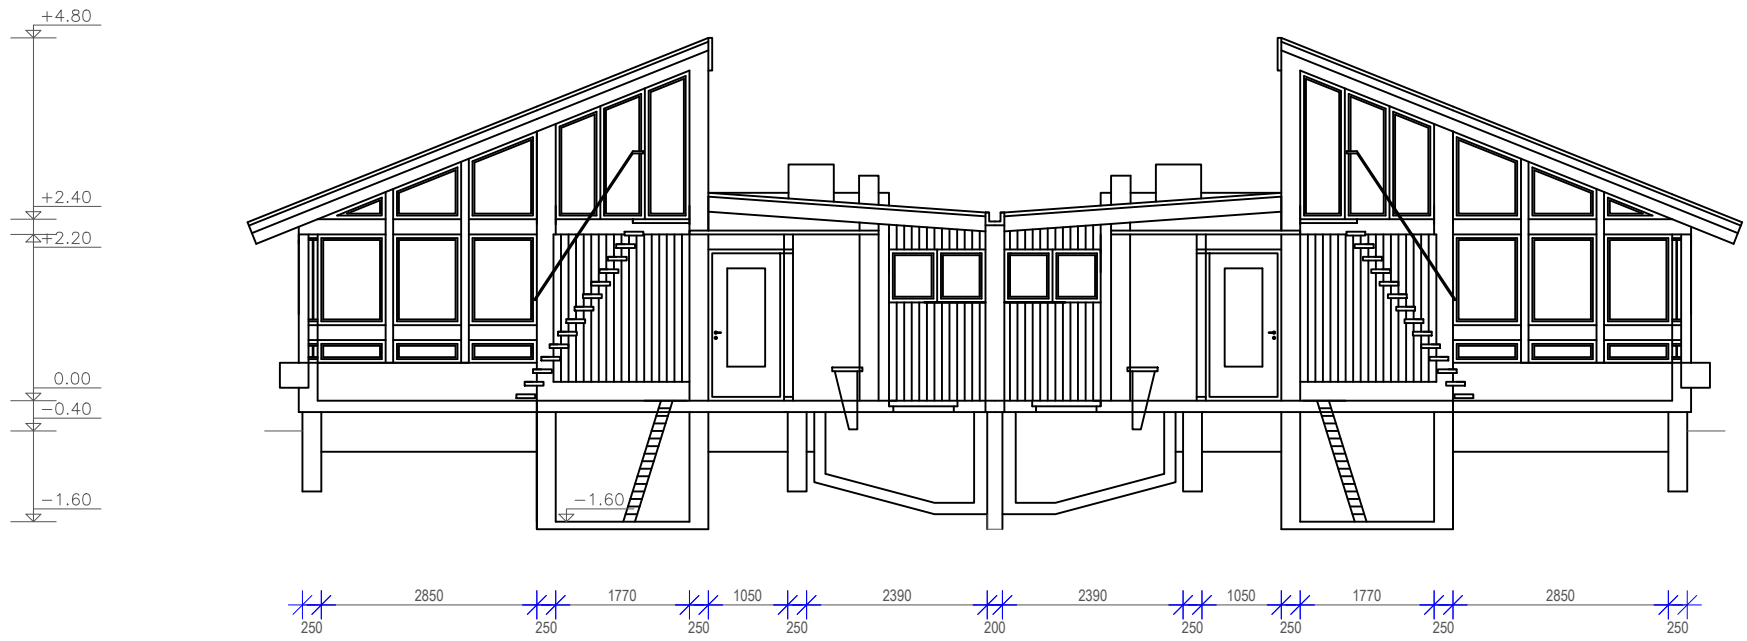