



Alignment: CL-Sõrmuse
H 1:1000 / V 1:100

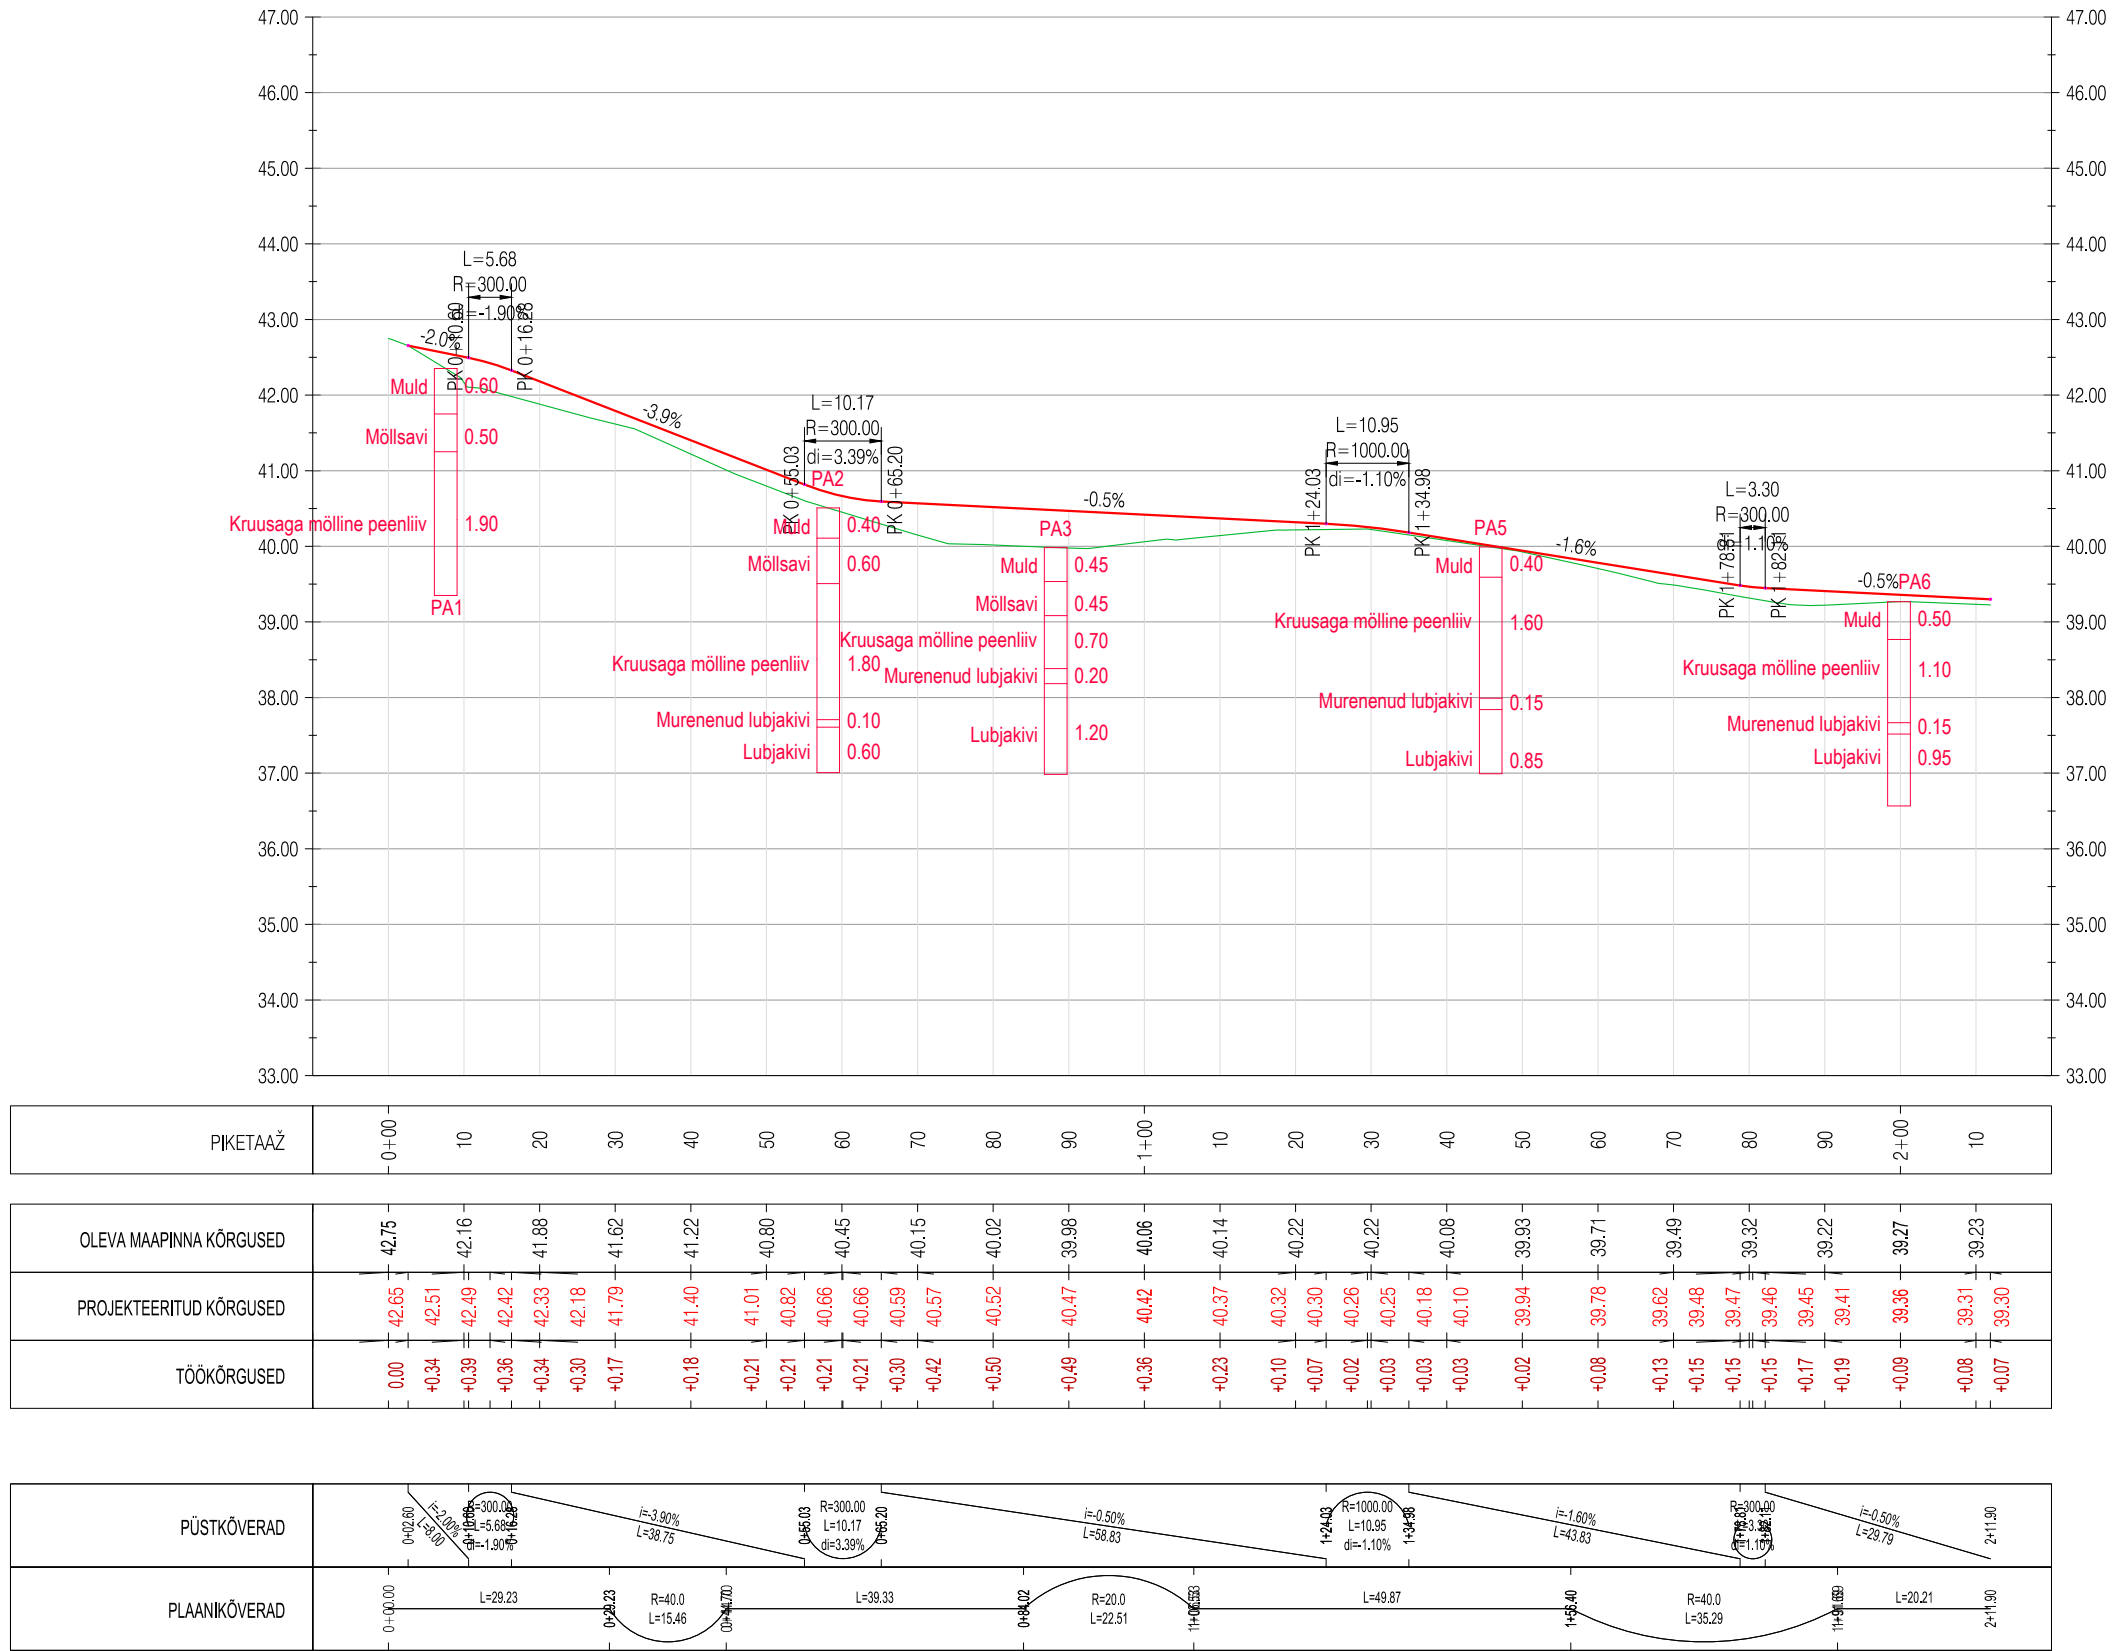

Alignment: CL-juurdepääs
H 1:1000 / V 1:100

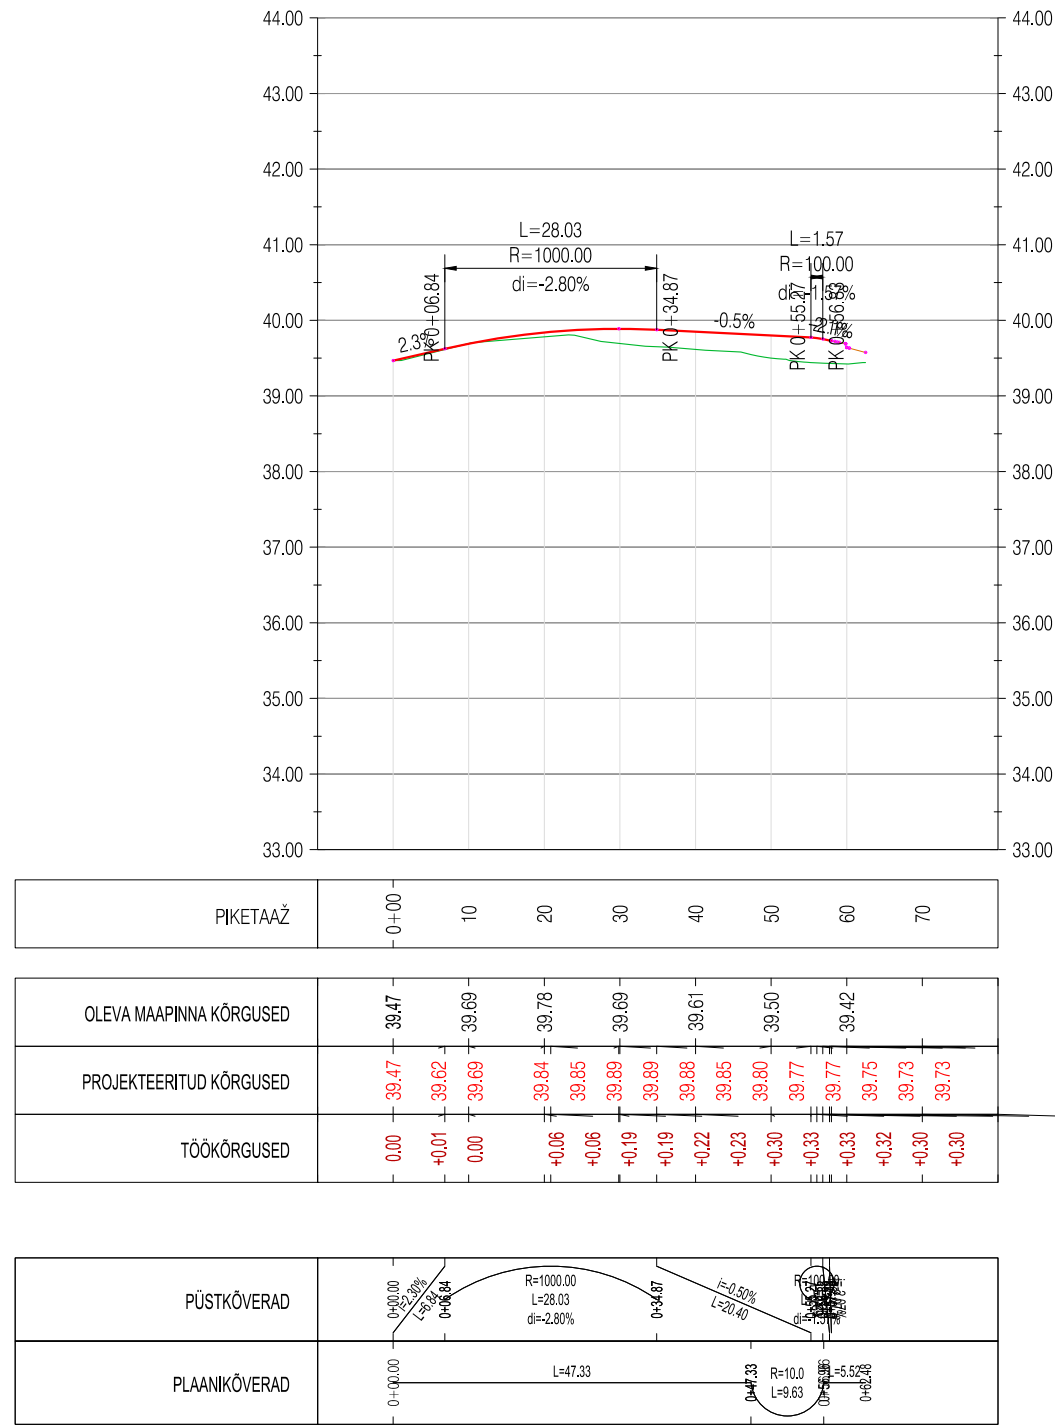

Alignment: CL-teenindustee
H 1:1000 / V 1:100

