
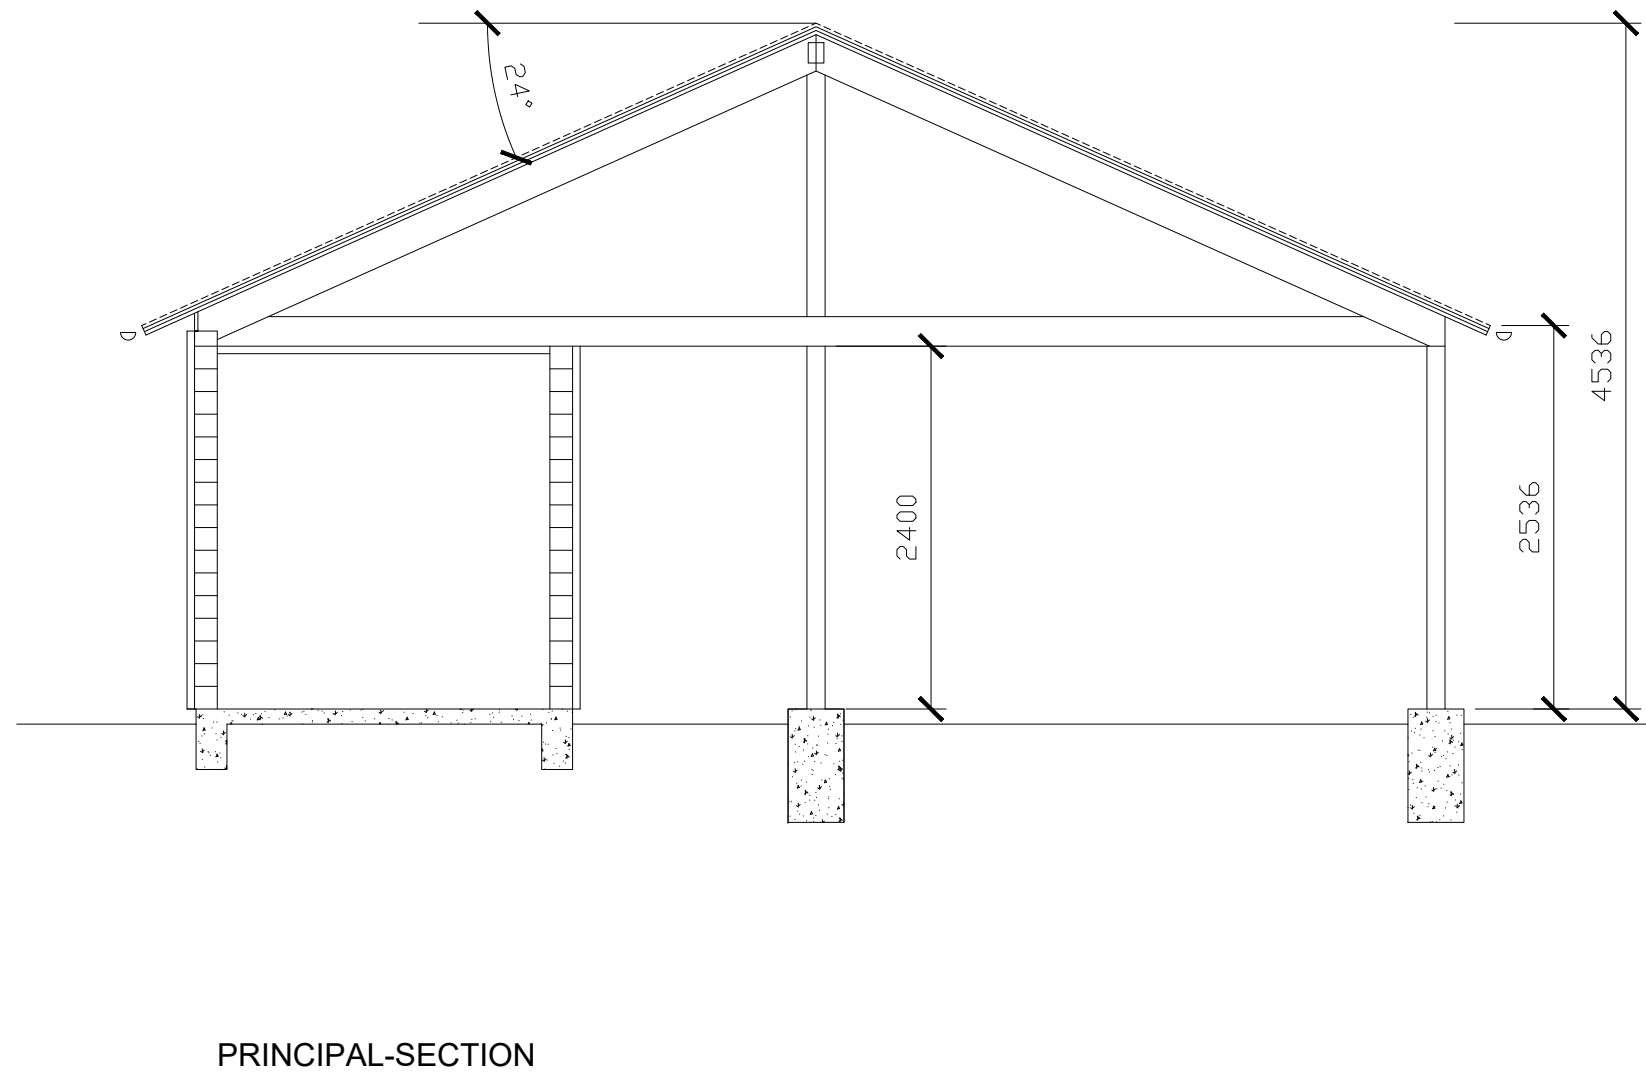
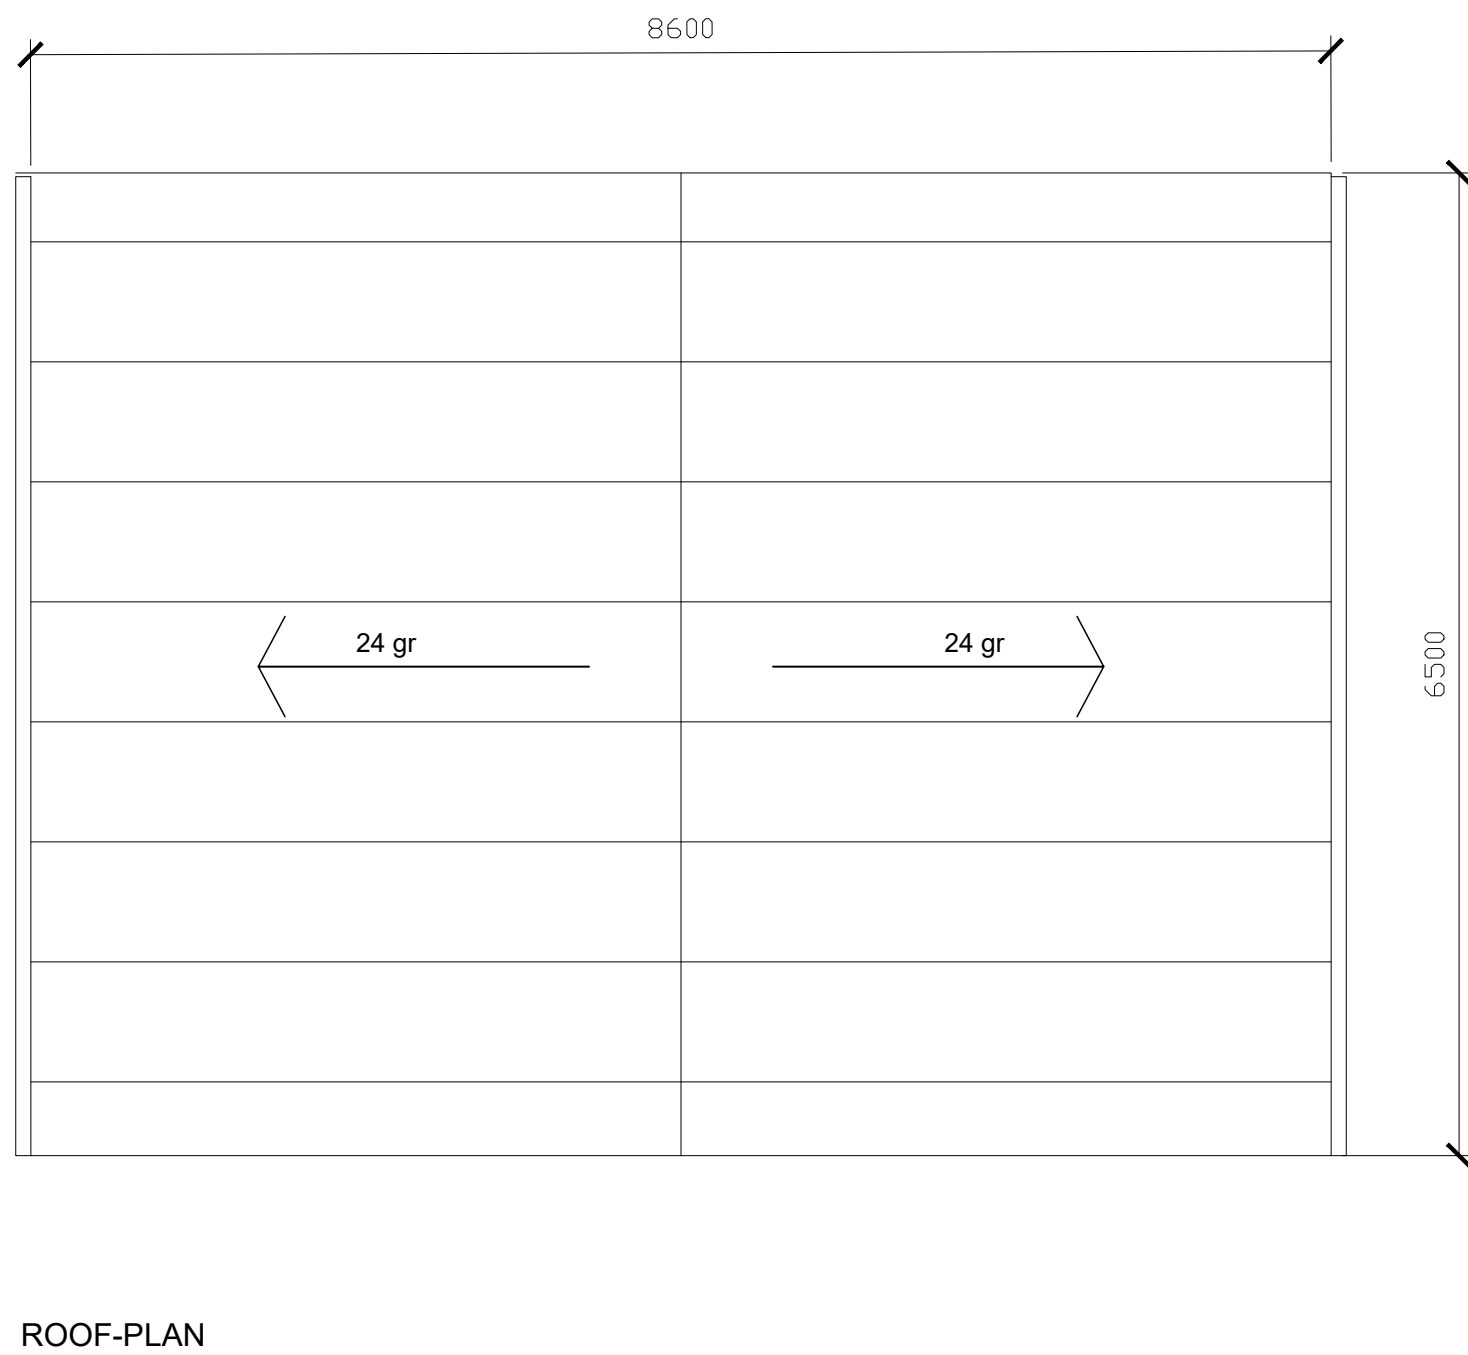
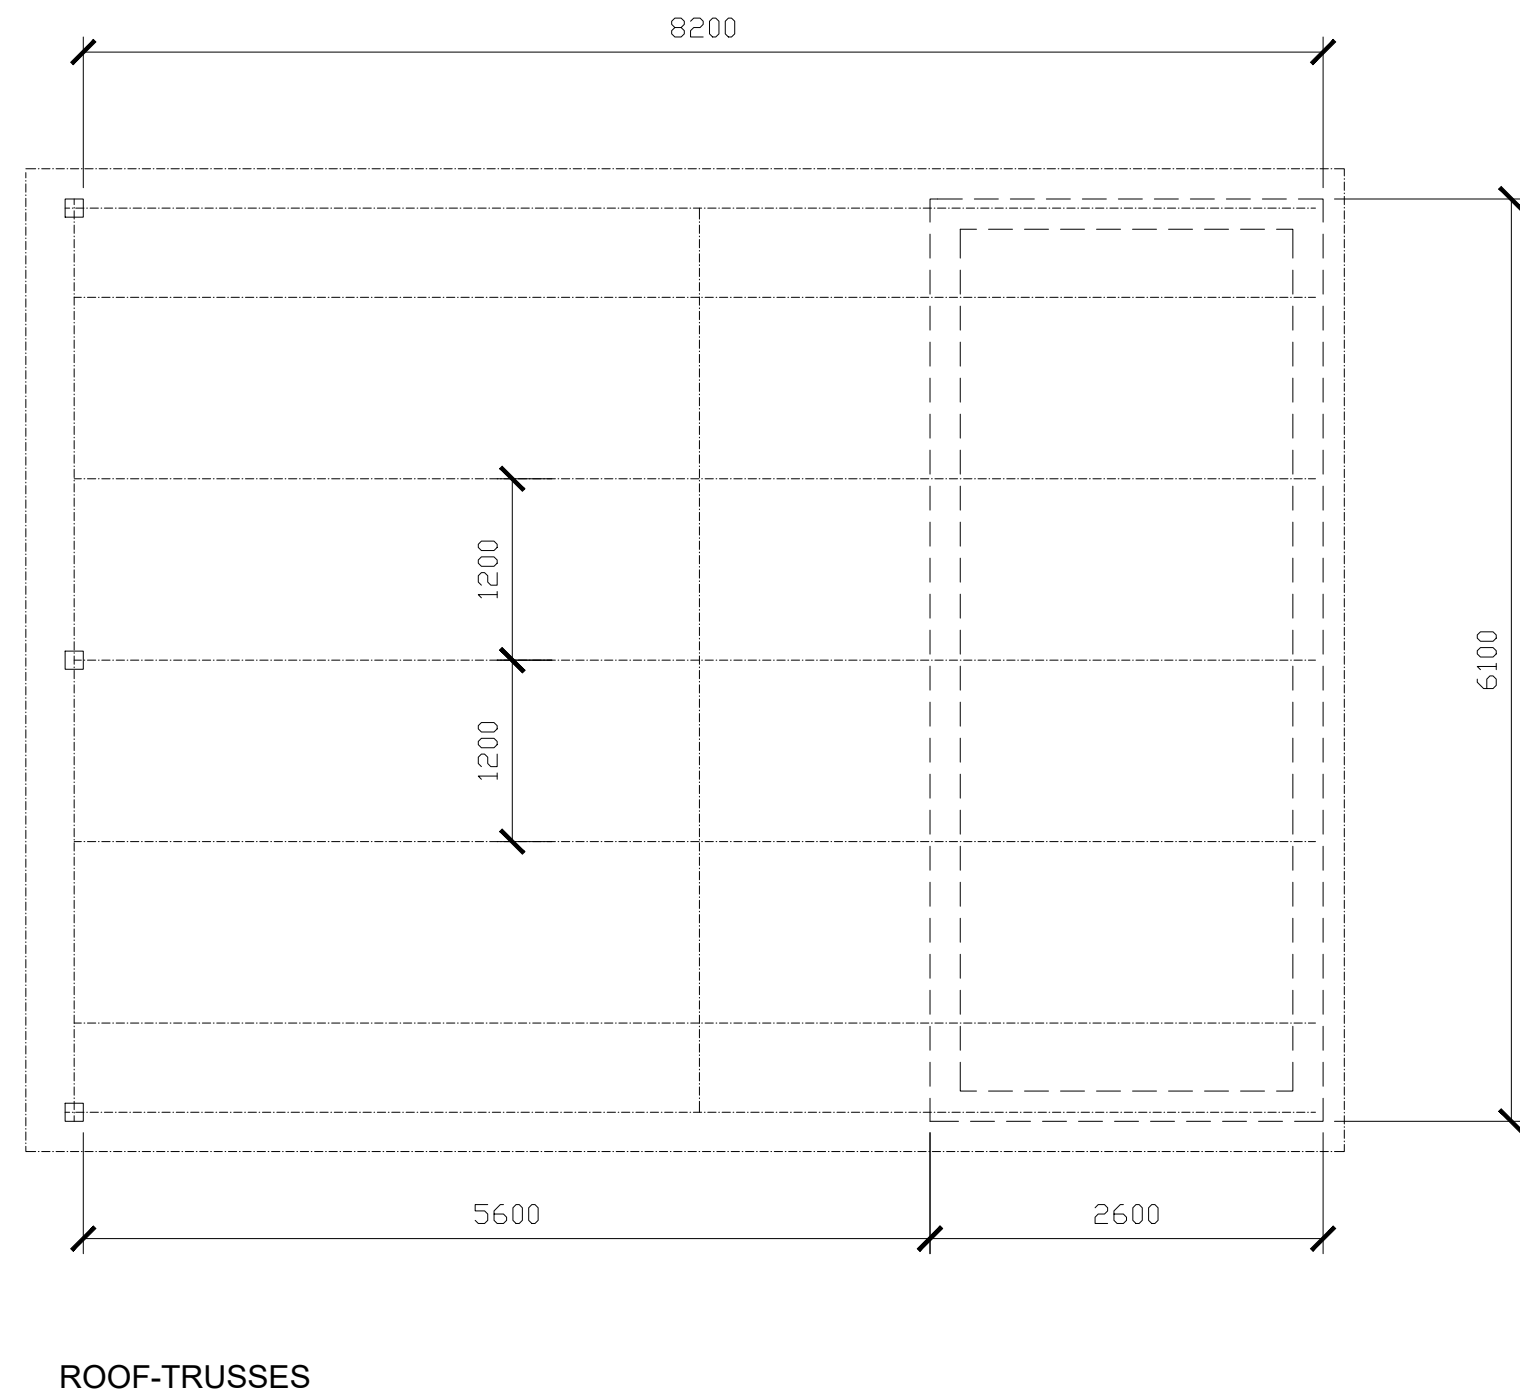


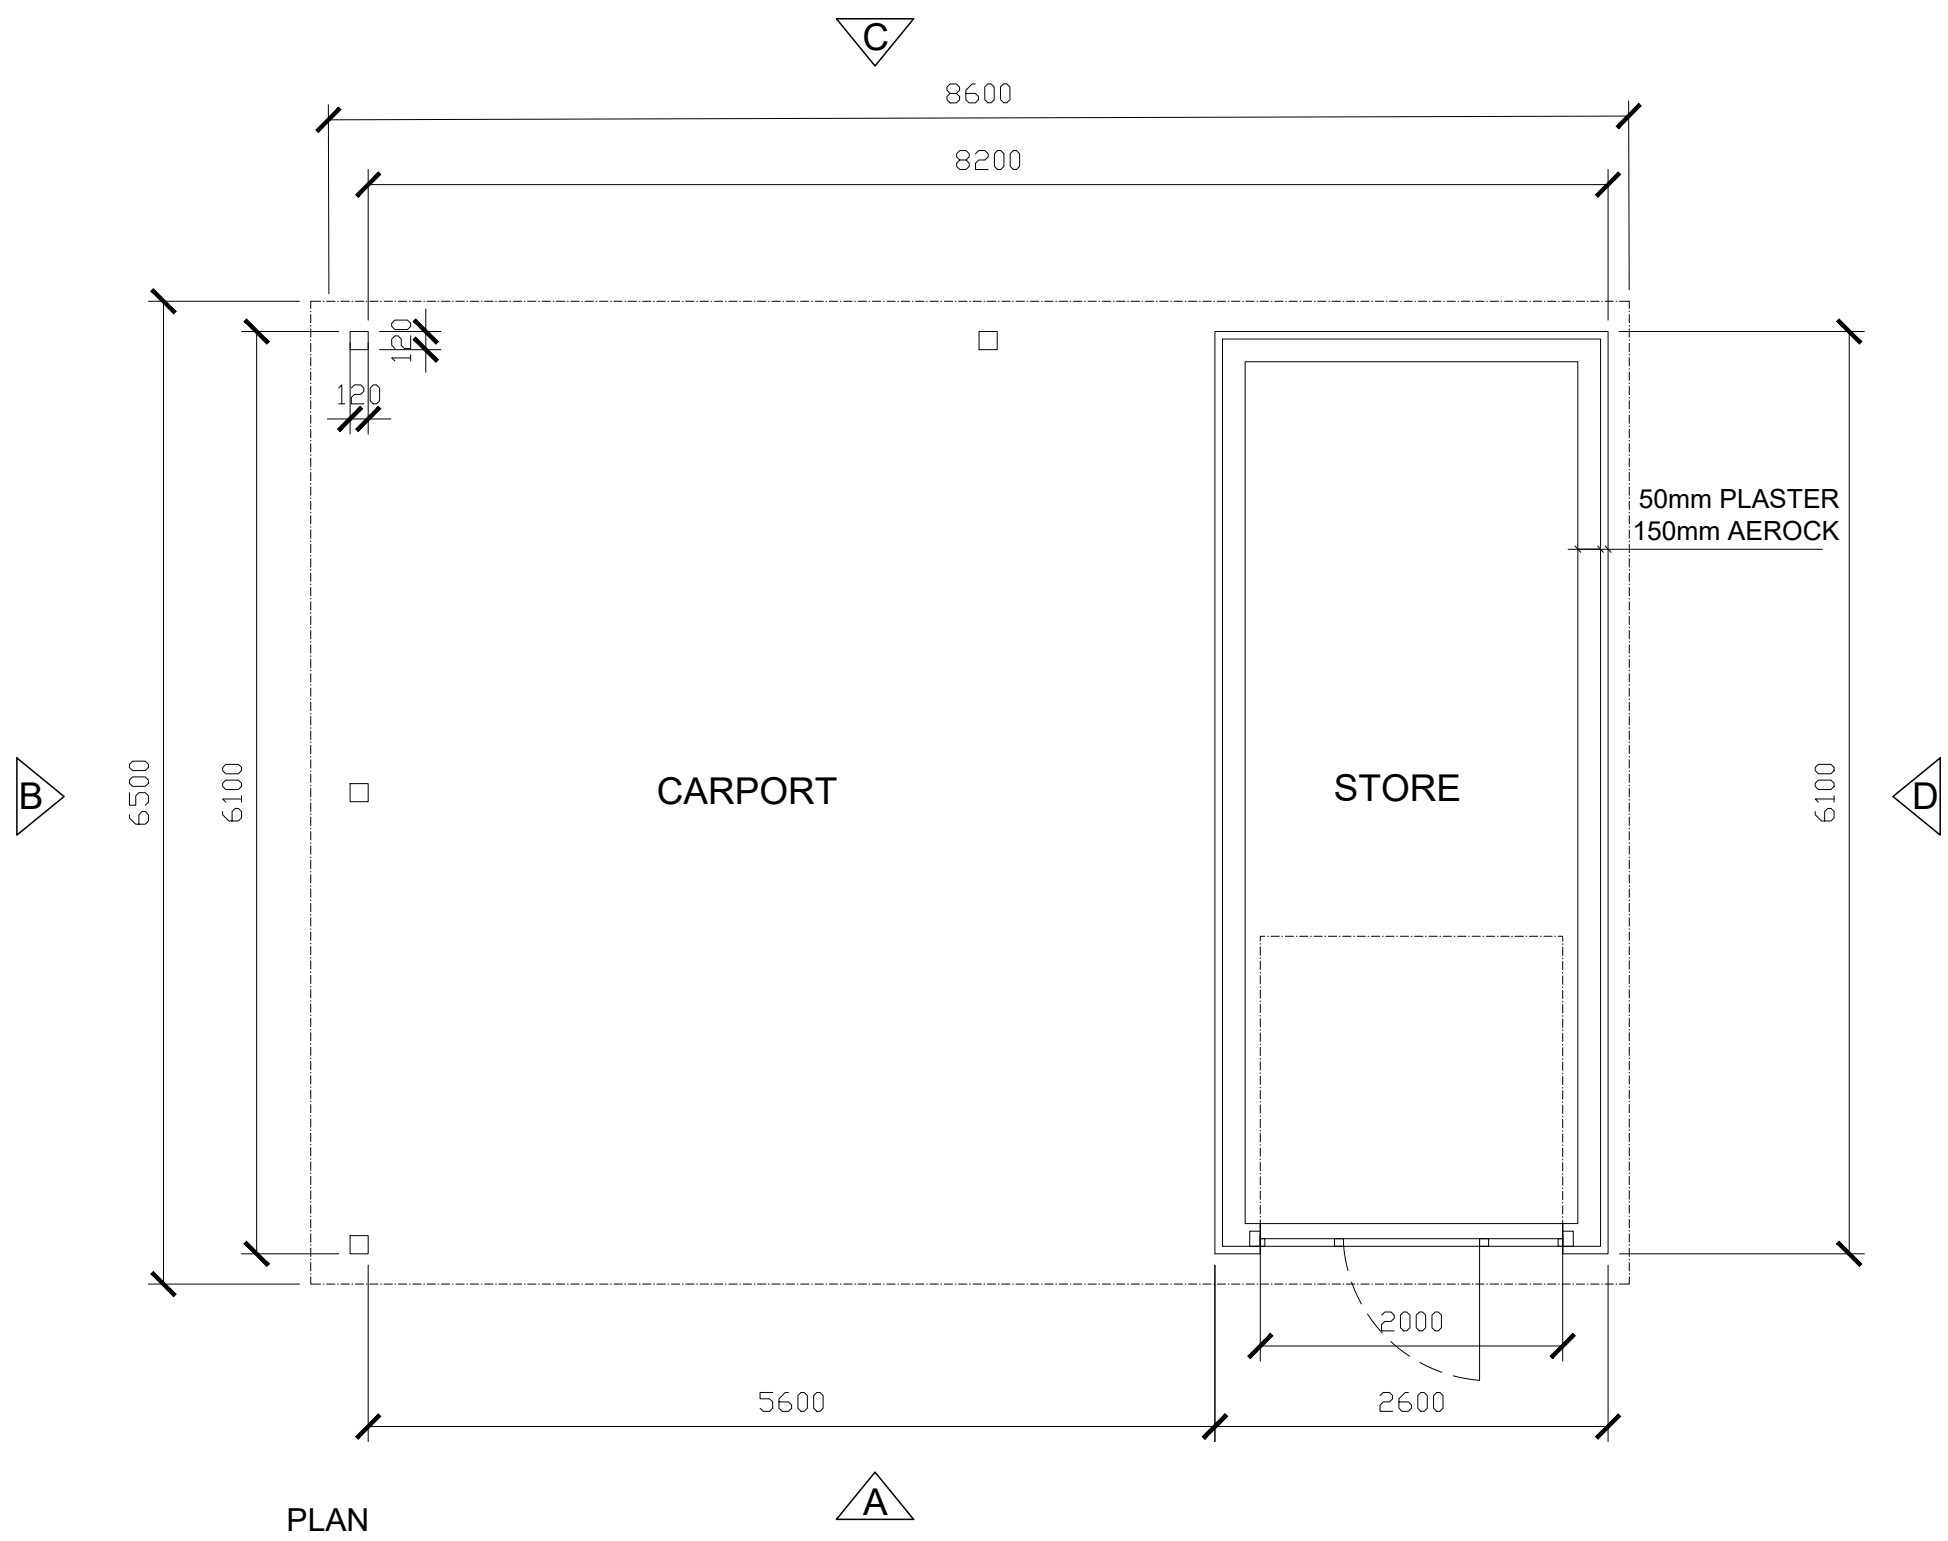

FÖRKLARINGAR

ALL MEASUREMENT IN mm

CARPORT/STORE:

CARPORT= 35m2 BTA
STORE= 15m2 BTA
TOTAL 50m2 BTA

MATERIAL SPECIFIKATION

1. ROOF CLADDING STEELSHET
2. WOODEN PANEL
3. FACADE PLASTER
4. STEEL COLUMNS
5. GARAGE DOOR FOLDING WITH ENTRENCE DOOR

GROUND STORE - CONCRETE SLAB
WALLS STORE - FACADE PLASTER 50mm
AEROCK 150mm

ROOF - STEEL SHET,BOARD 22mm,
ROOF TRUSSES 220mm

FACADE - A,B,C,D
SE DRAWING A-40.1-02

BET	ANT	ÄNDRINGEN AVSER	DATUM	SIGN		
PROPOSAL-20230312						
JANEK-CARPORT						
ANDERS_NYSTRÖM SENIOR_ARCHITECT +46-73-5749094						
UPPDRAG NR	RITAD AV AN		HANDLÄGGARE			
DATUM	ANSVARIG					
230312	ANDERS_NYSTRÖM					
CARPORT						
PLANS						
PRINCIPAL-SECTION						
SKALA	NUMMER				BET	
1:50@A1 1:100@A3	A-40.1-01				-	