


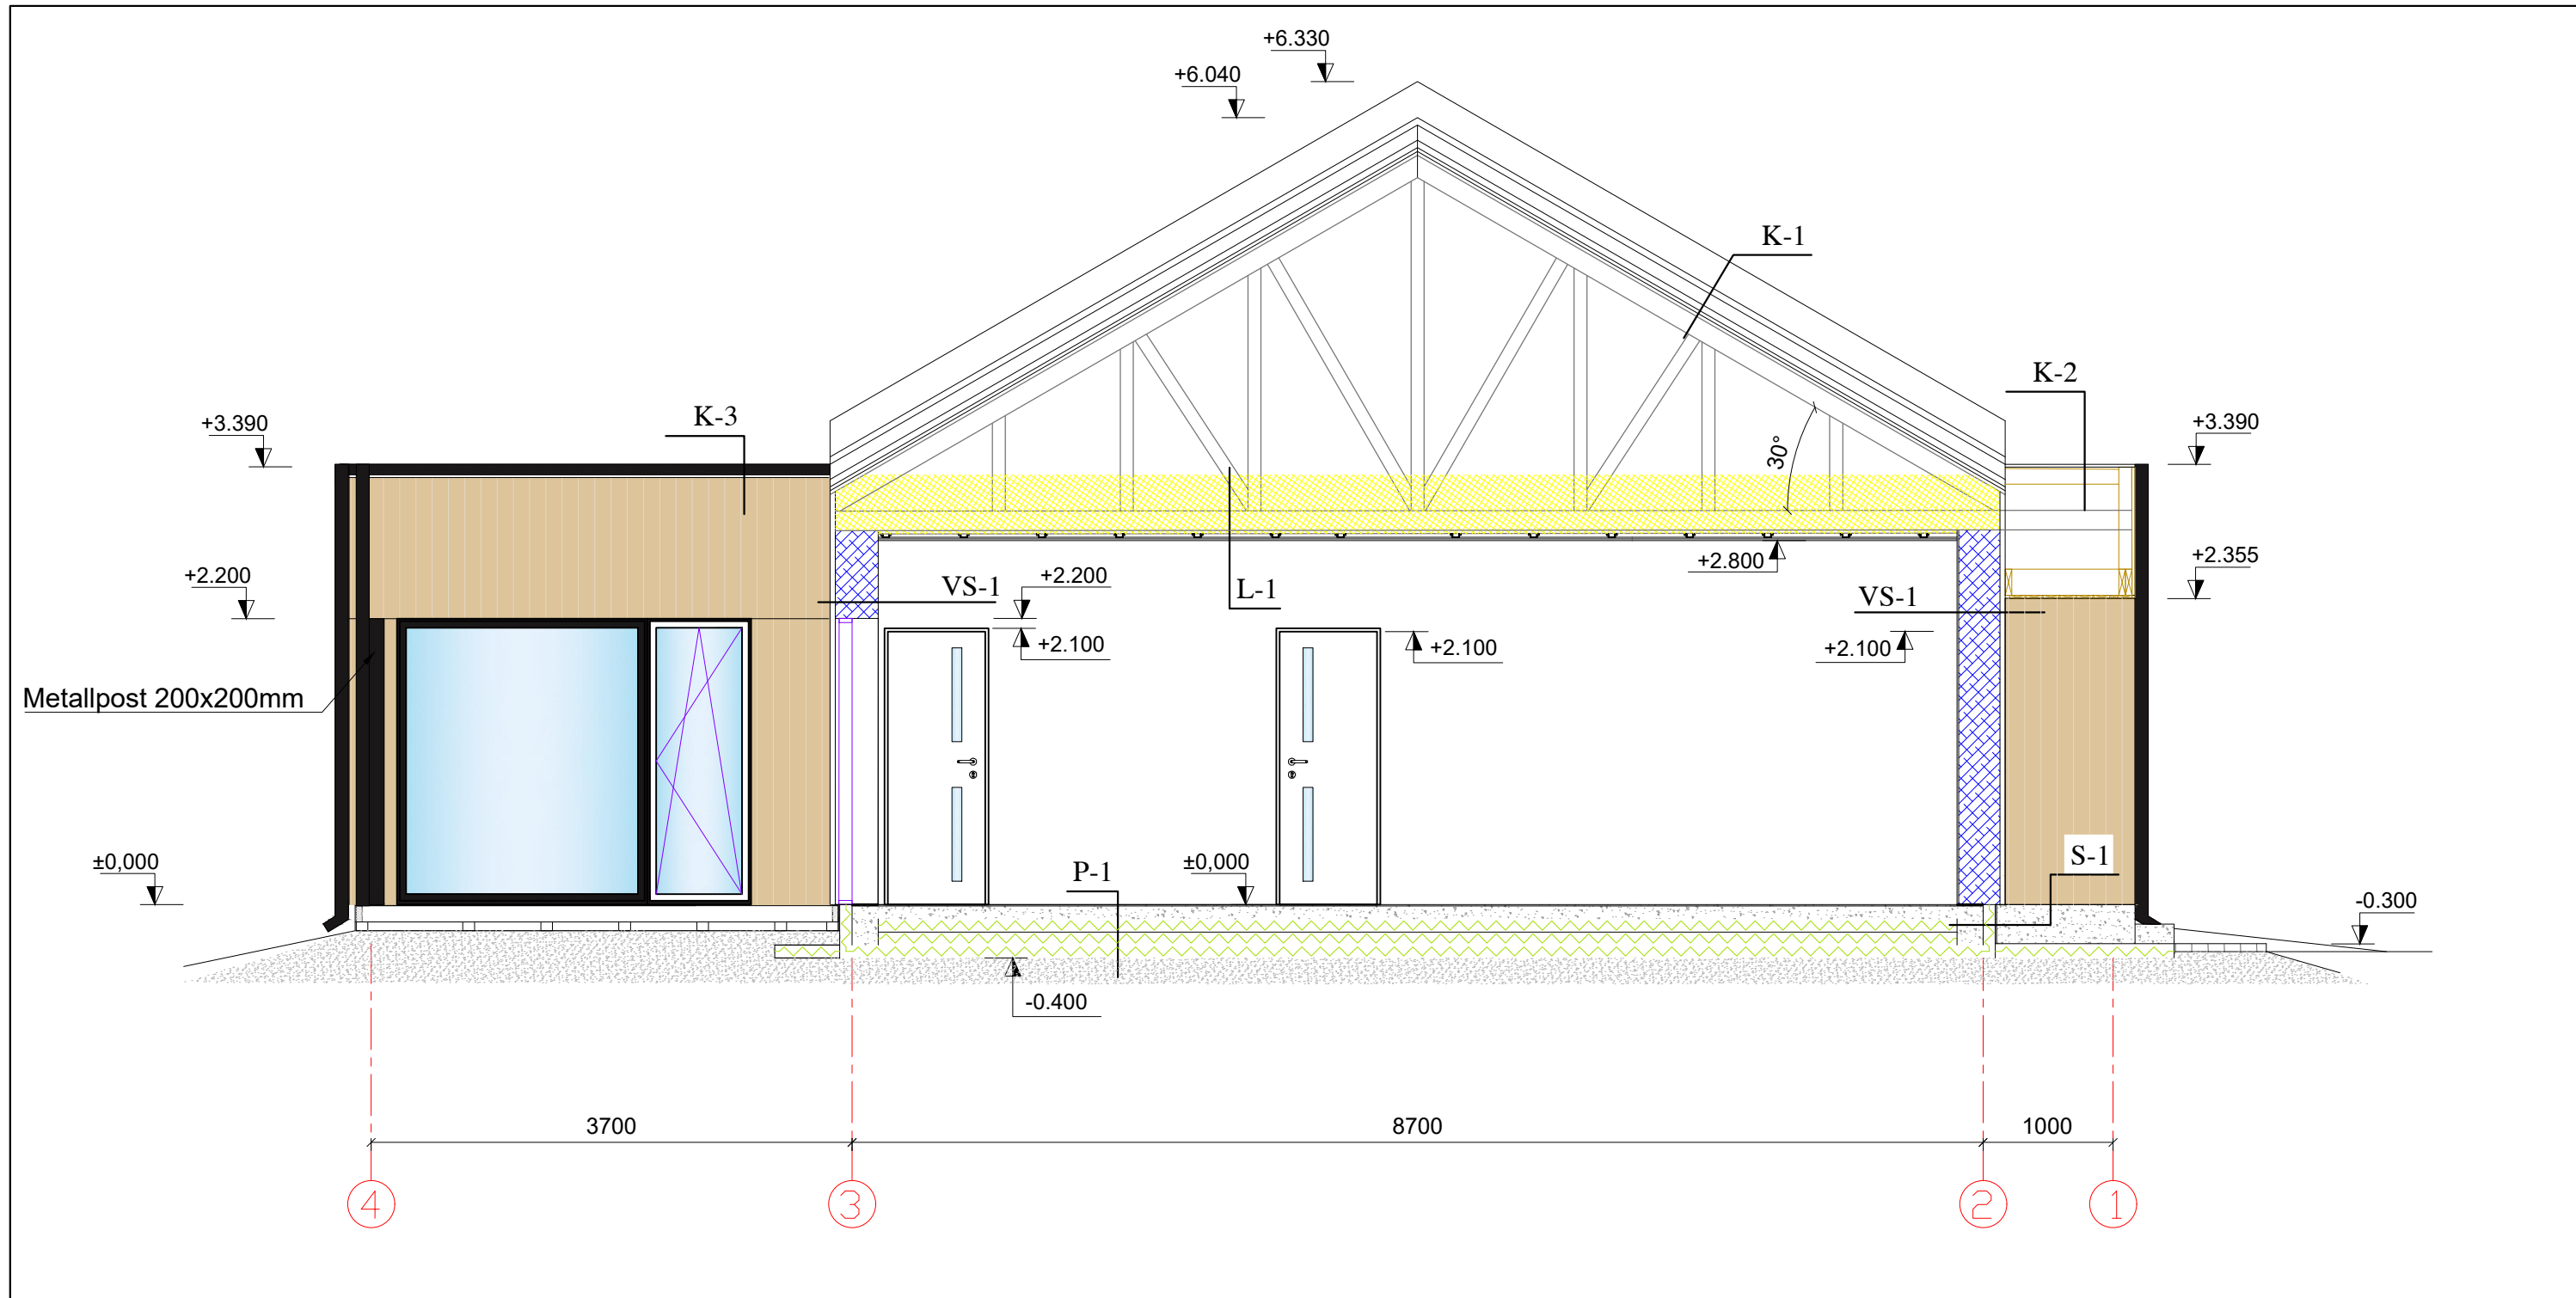

<u>VS-1</u> — laudis — tuulutusliist 20mm — tuuletõkkekips 9mm — puitkarkass/soojustus 195mm — aurutõkkekile — puikarkass/soojustus 45mm — latt 20mm — kipsplaat+viimistlus	<u>K-1</u> — kivi — roovitus 45x45mm, s.300mm — distantisliist 22x50 mm — katusealuskate — katusesarikad, vill min. 450 mm	<u>P-1</u> — naturaalkparkett 14 mm — alusmatt 3 mm — betoonplaat 80 mm — soojustus EPS100 100+100 mm — hüdroisolatsioon — liivast tasanduskiht — olemasolev pinnas	<u>SS-1</u> — kipsplaat 2x +viimistlus — puitkarkass 66mm +soojustus — kipsplaat 2x +viimistlus <u>SS-2</u> — kipsplaat +viimistlus — puitkarkass 195mm — kipsplaat +viimistlus	<u>K-3</u> — 2xSBS — vineer 22 mm — distantispruss 100x50 mm — tuuletõkkeplaat 12 mm — katusesarikad, vill min. 300 mm — aurutõke — metallkarkassroov — 2x kipsplaat	<u>S-1</u> — Soklikate — L-vundamendiplokk 95mm — R/B betoonplaat
<u>VS-2</u> — 45x45mm prussid — tuulutusliist 20mm (horisont.) — tuulutusliist 20mm (vertik.) — tuuletõkkekips 9mm — puitkarkass/soojustus 195mm — aurutõkkekile — puikarkass/soojustus 45mm — latt 20mm — kipsplaat+viimistlus	<u>K-2</u> — 2xSBS — vineer 22 mm — katusesarikad	<u>L-1</u> — kipsplaat 2x — puitroovitus, 28x70, 400 mm — aurutõkkekile — katuseferm s. 600 mm — puistevill min 450mm			