



SECTION A-A

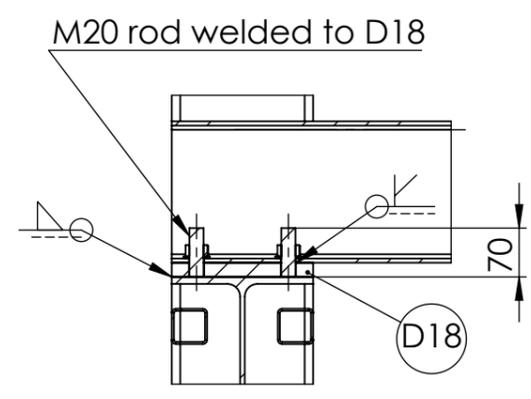



SECTION C-C
SCALE 1 : 10

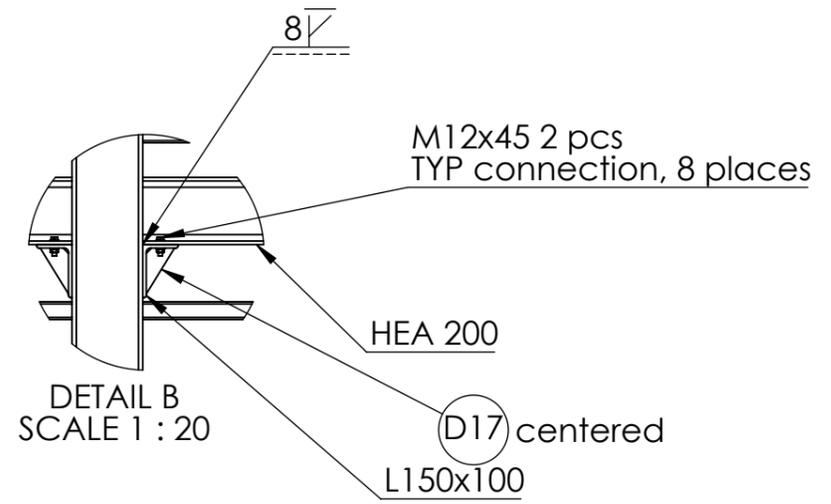


DETAIL B
SCALE 1 : 20

DRAWING TITLE :
DRAWING 030-031
TYP DETAILS

COMPANY :	COMPANY NO. :	COMPANY REV. :
CONTRACTOR :	CONTRACTOR NO. :	CONTRACTOR REV. :
SCALE : 1:50	FORMAT : A3	FOLIO : 1 OF 2

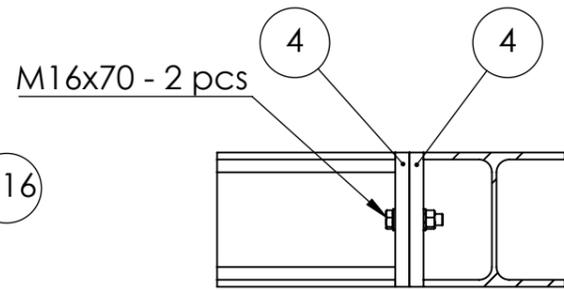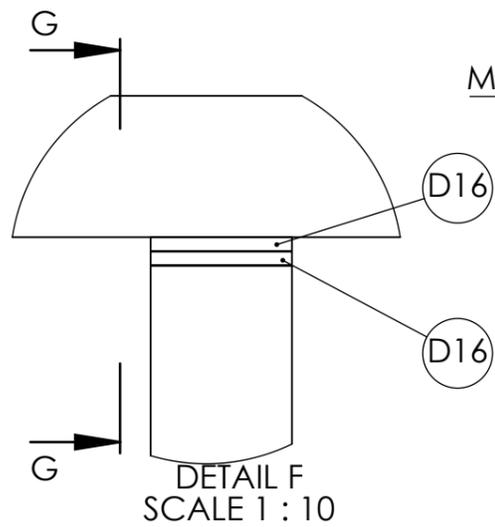


SECTION G-G
SCALE 1 : 10

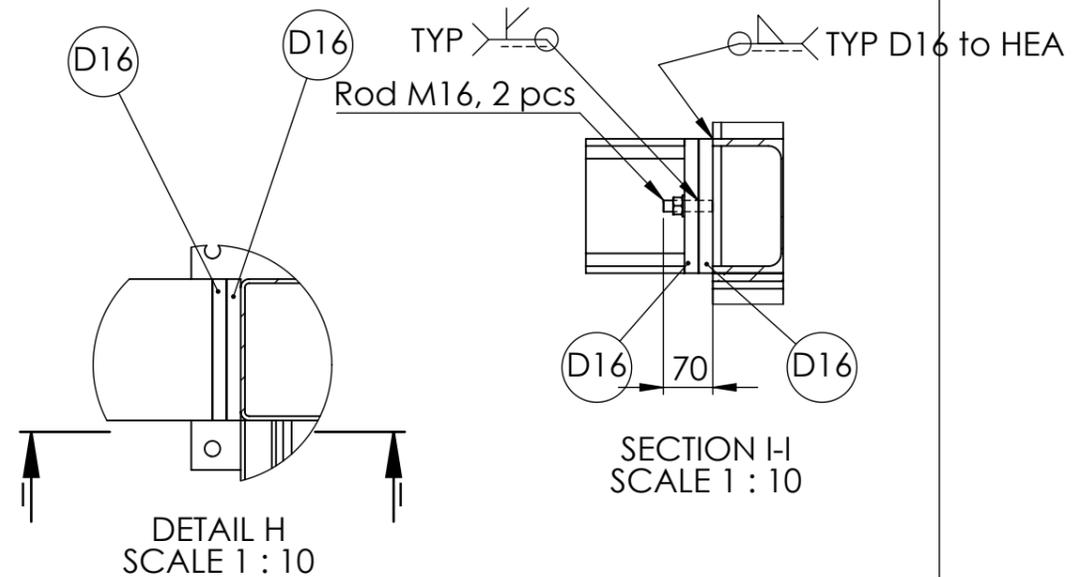


DETAIL H
SCALE 1 : 10


SECTION I-I
SCALE 1 : 10

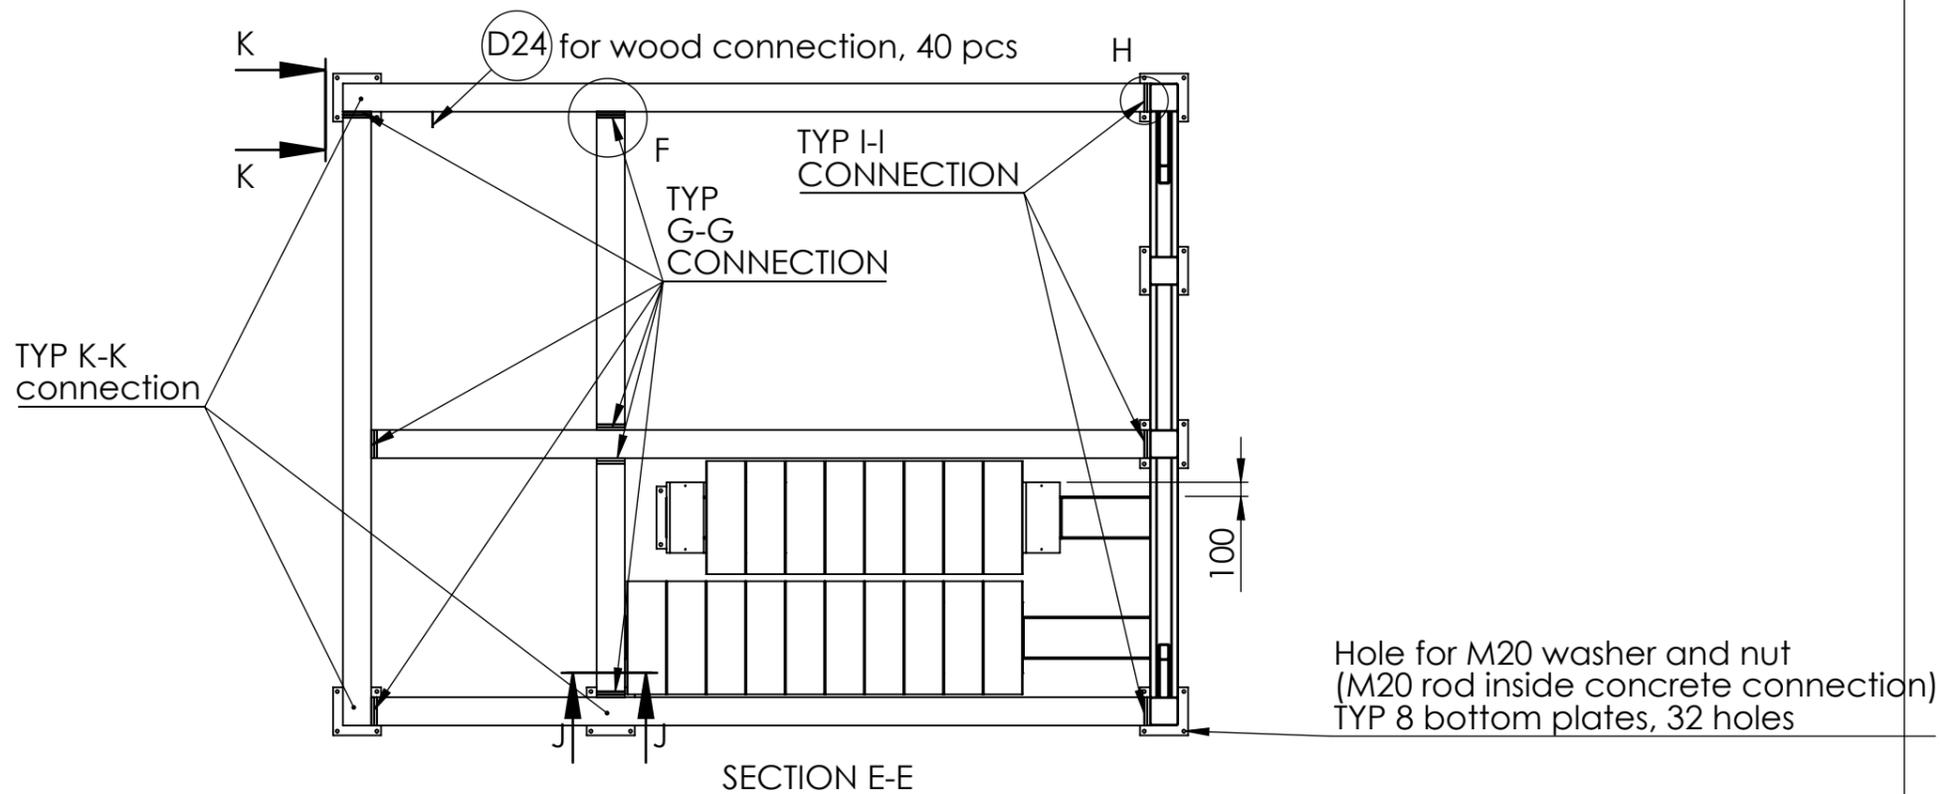


SECTION E-E

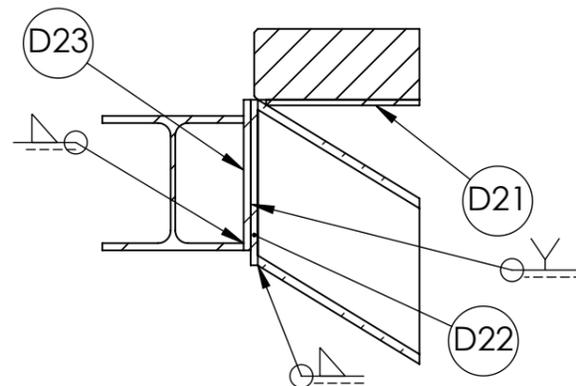

SECTION J-J
SCALE 1 : 10

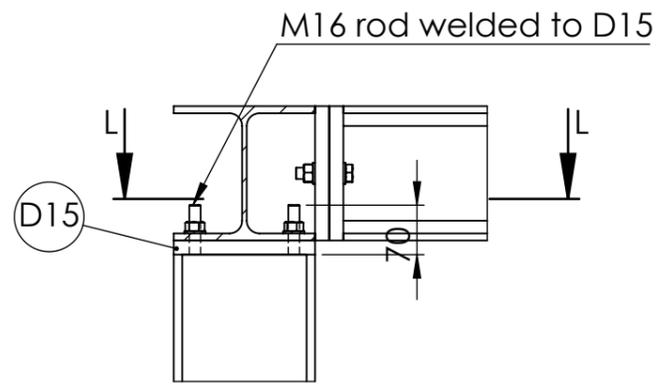

SECTION K-K
SCALE 1 : 10

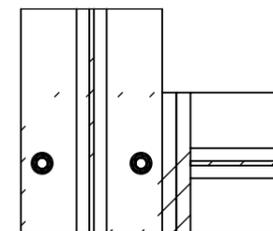

SECTION L-L
SCALE 1 : 10

DRAWING TITLE :
DRAWING 030-031
TYP DETAILS

COMPANY :	COMPANY NO. :	COMPANY REV. :
CONTRACTOR :	CONTRACTOR NO. :	CONTRACTOR REV. :
SCALE : 1:100	FORMAT : A3	FOLIO : 2 OF 2