




Floor plan


Rooms schedule		
Nº	Name	Area (m²)
1	Entrance	10.05
2	Living room	29.98
3	Kitchen	9.41
4	Bedroom	8.65
5	Bedroom	8.06
6	Bedroom	12.25
7	Bathroom	7.81
8	Toilet	1.67
9	Storage room	1.30
10	Balcony	4.74
Totals`		93.93




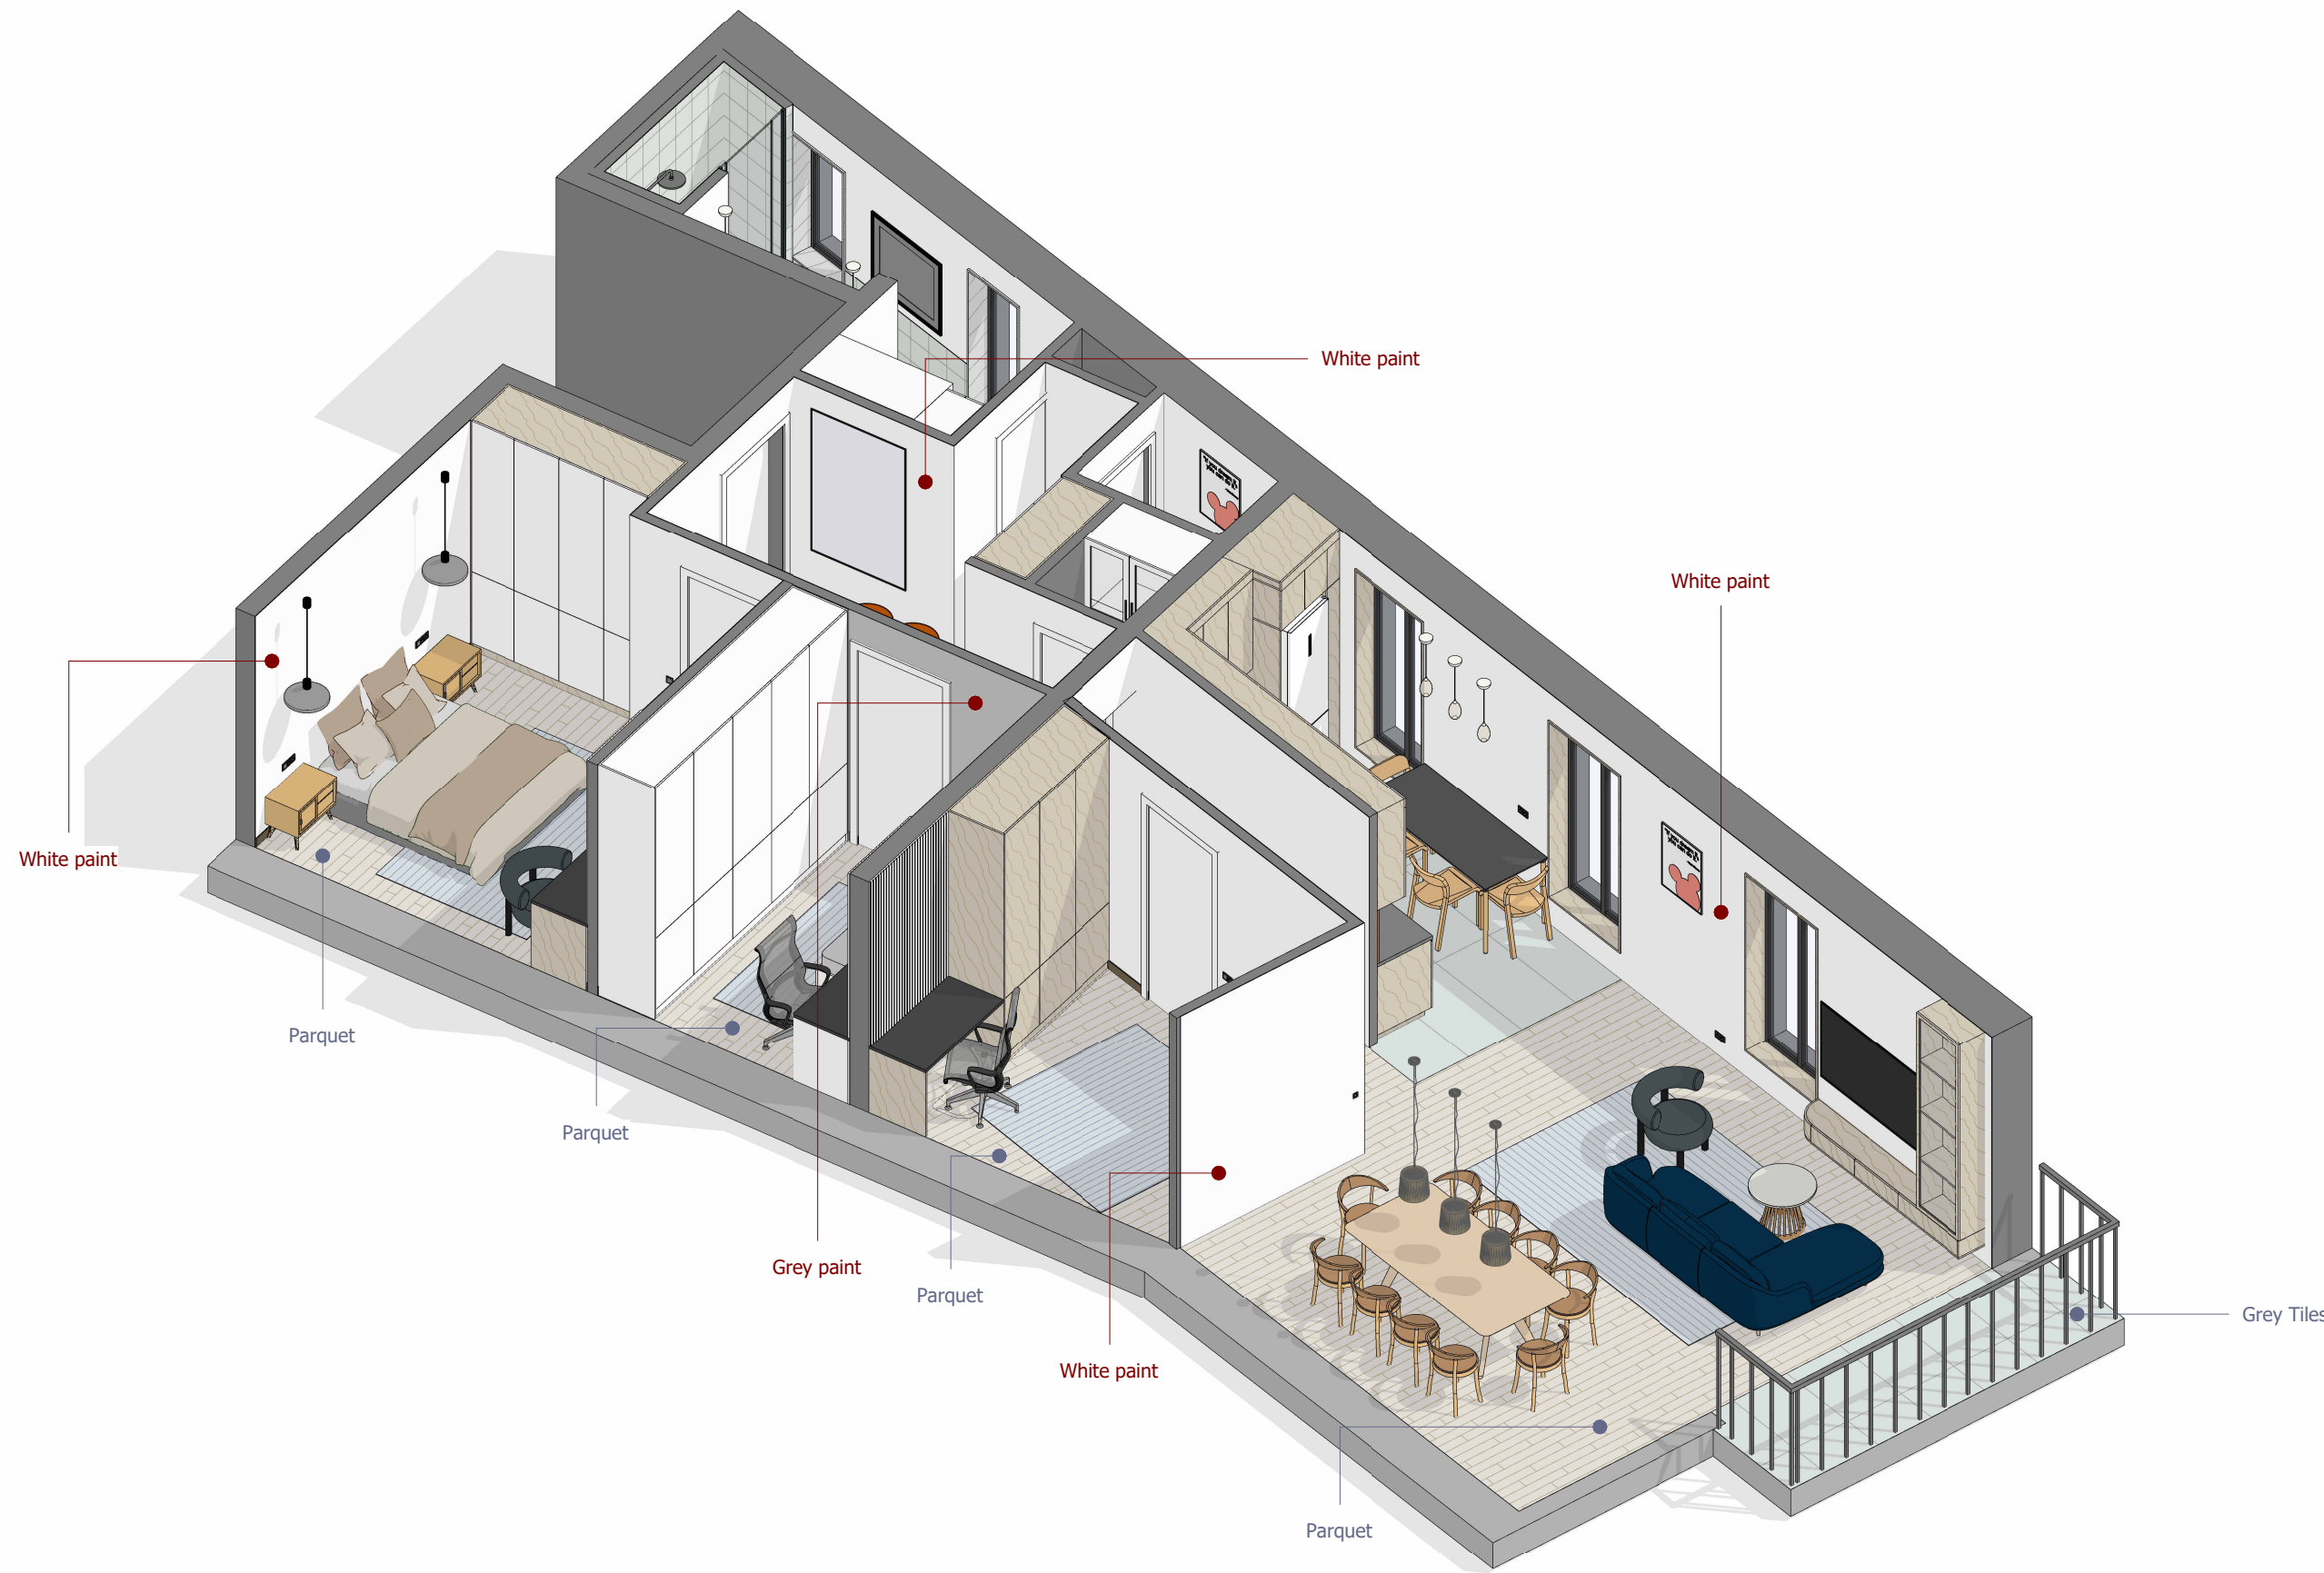

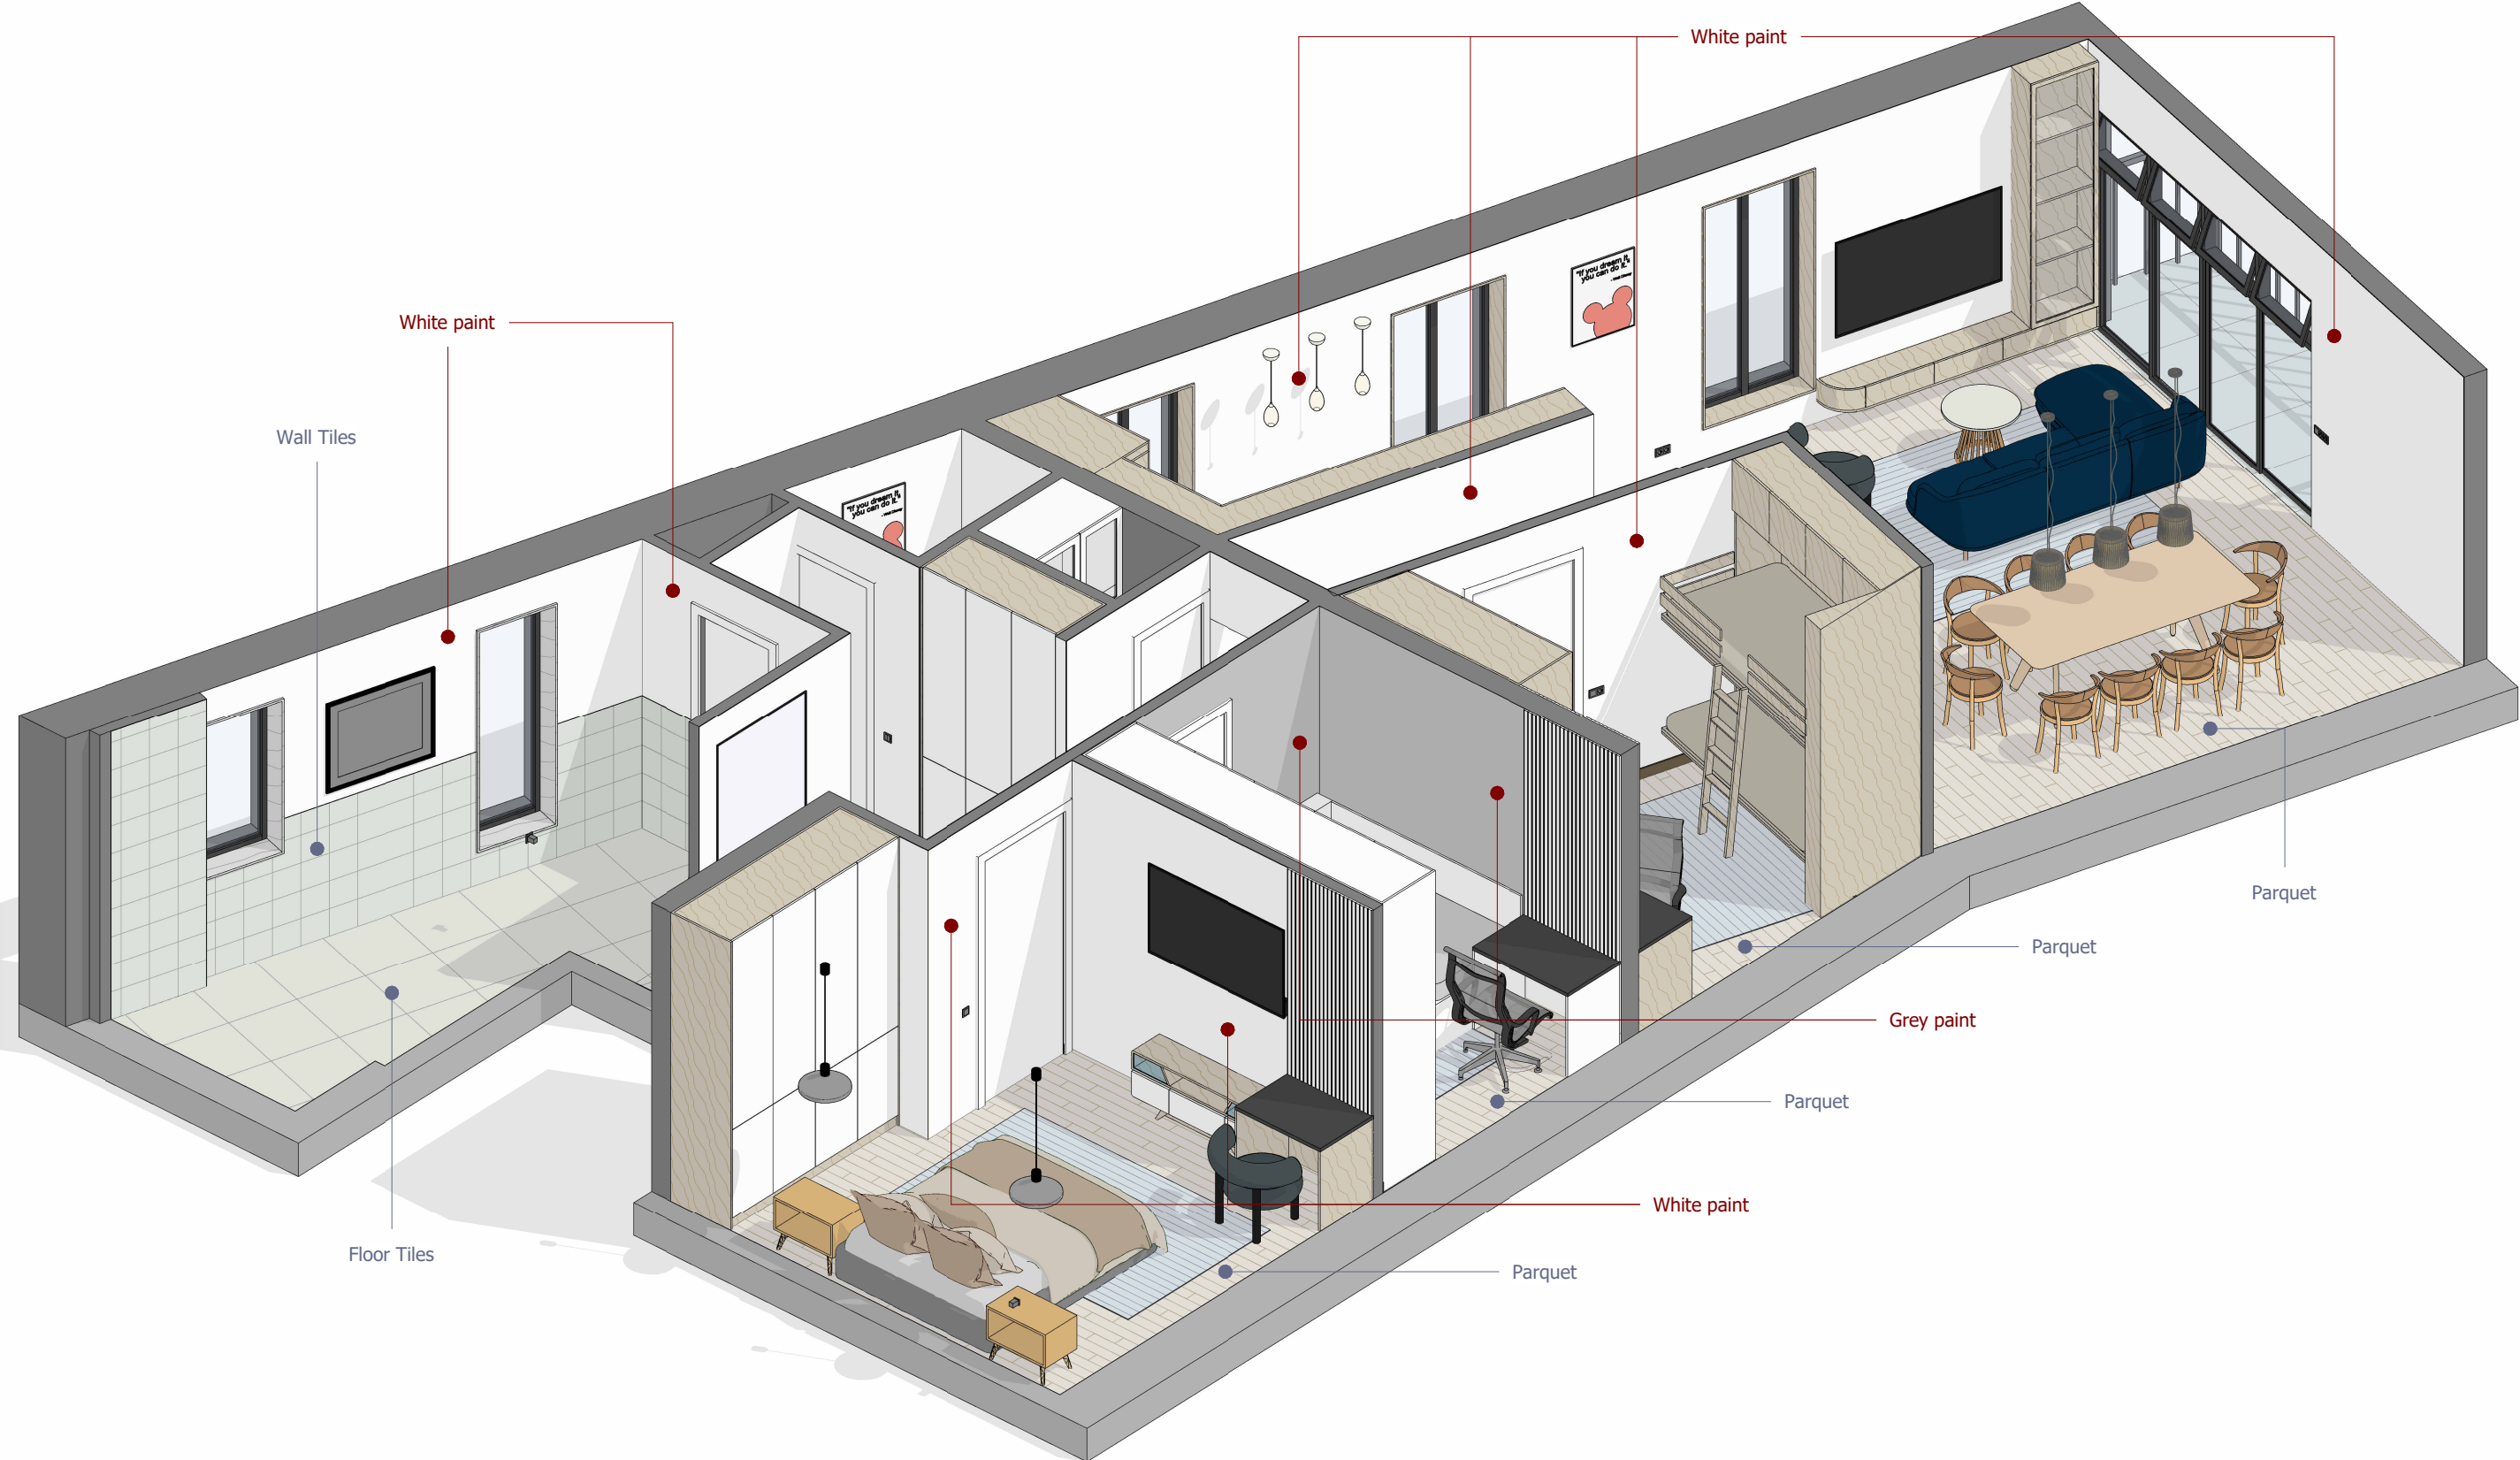


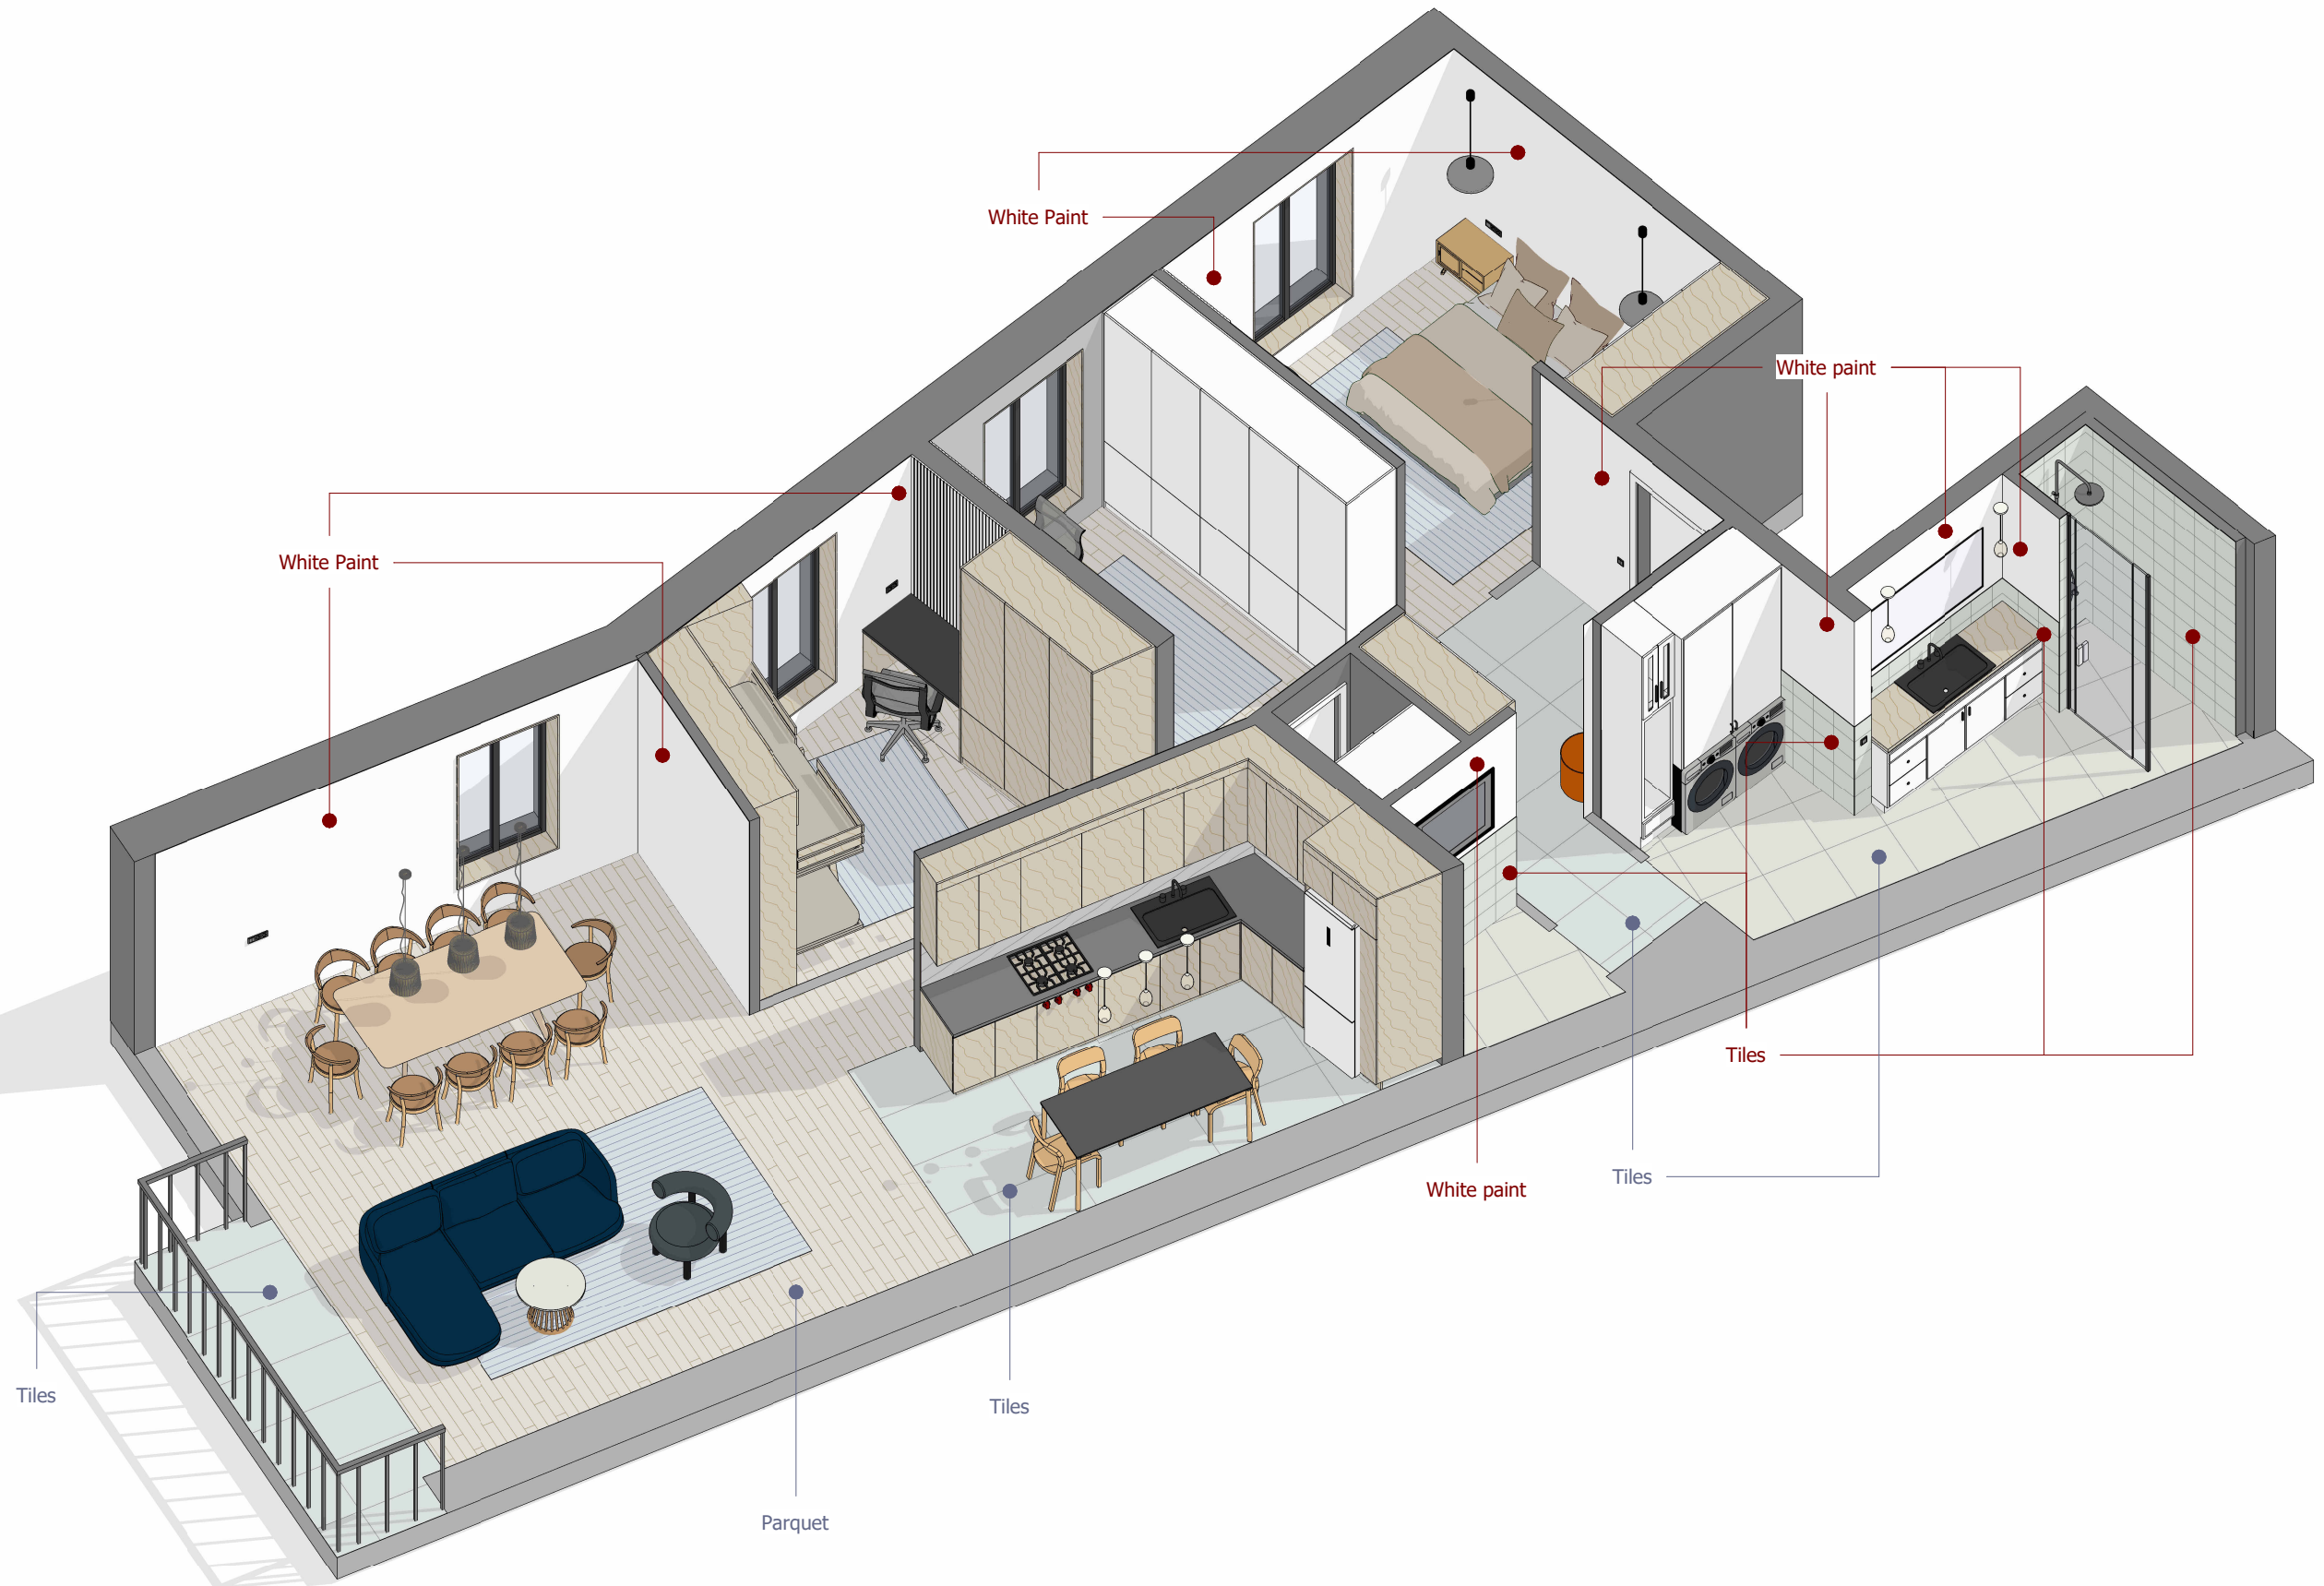

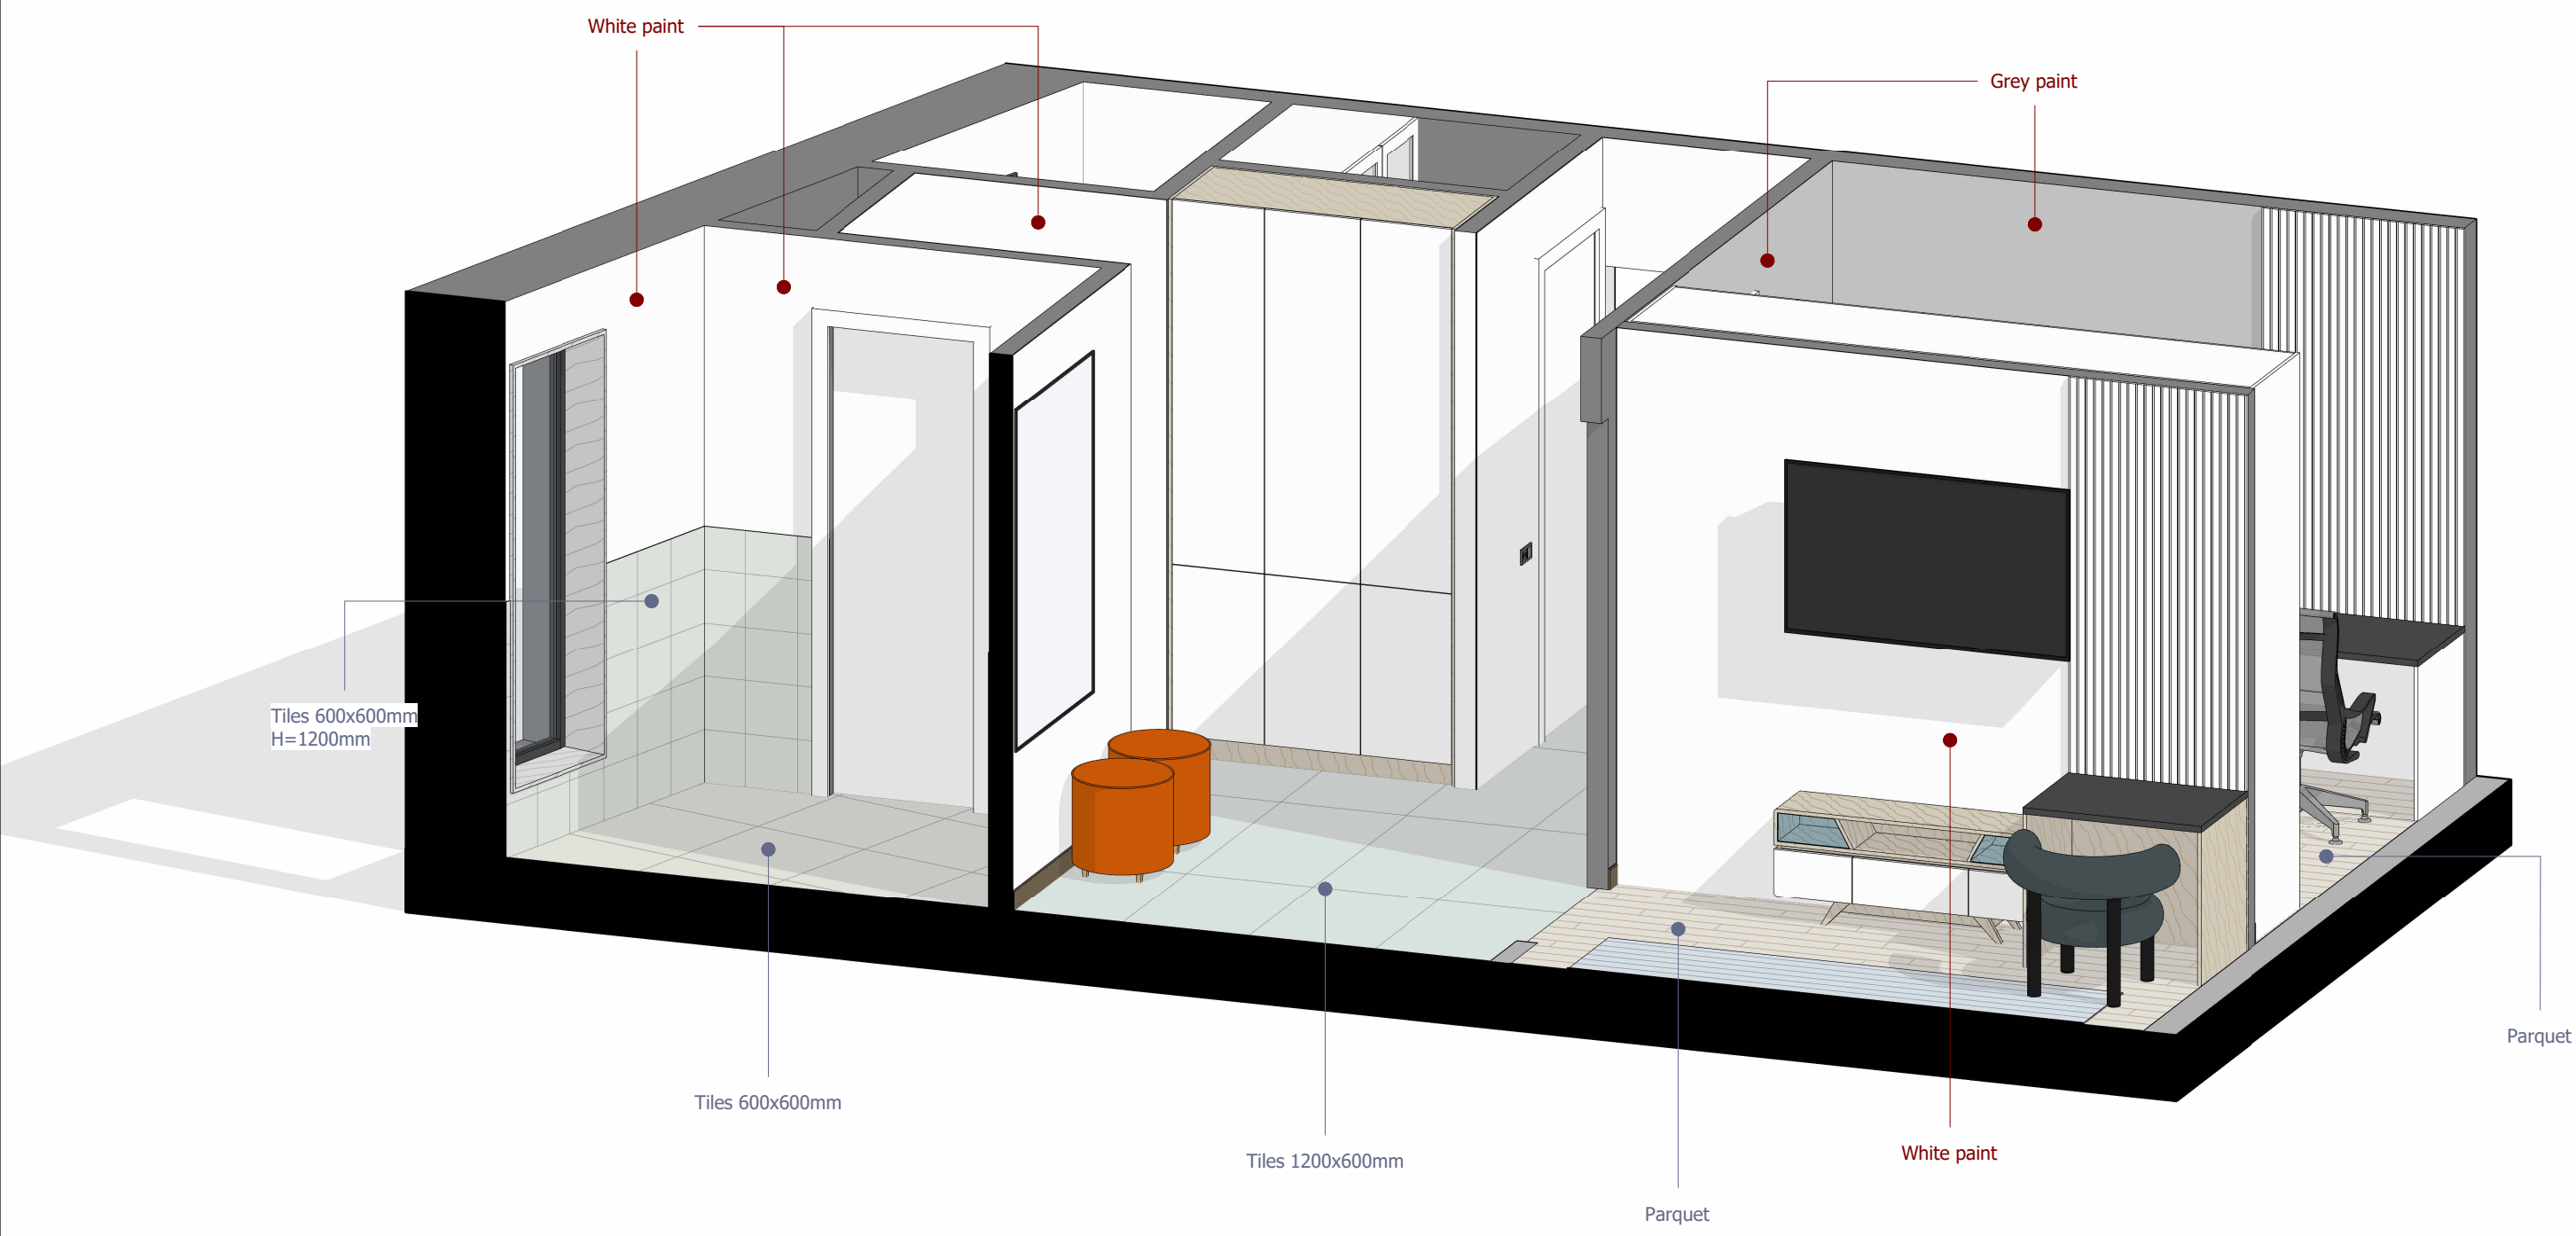


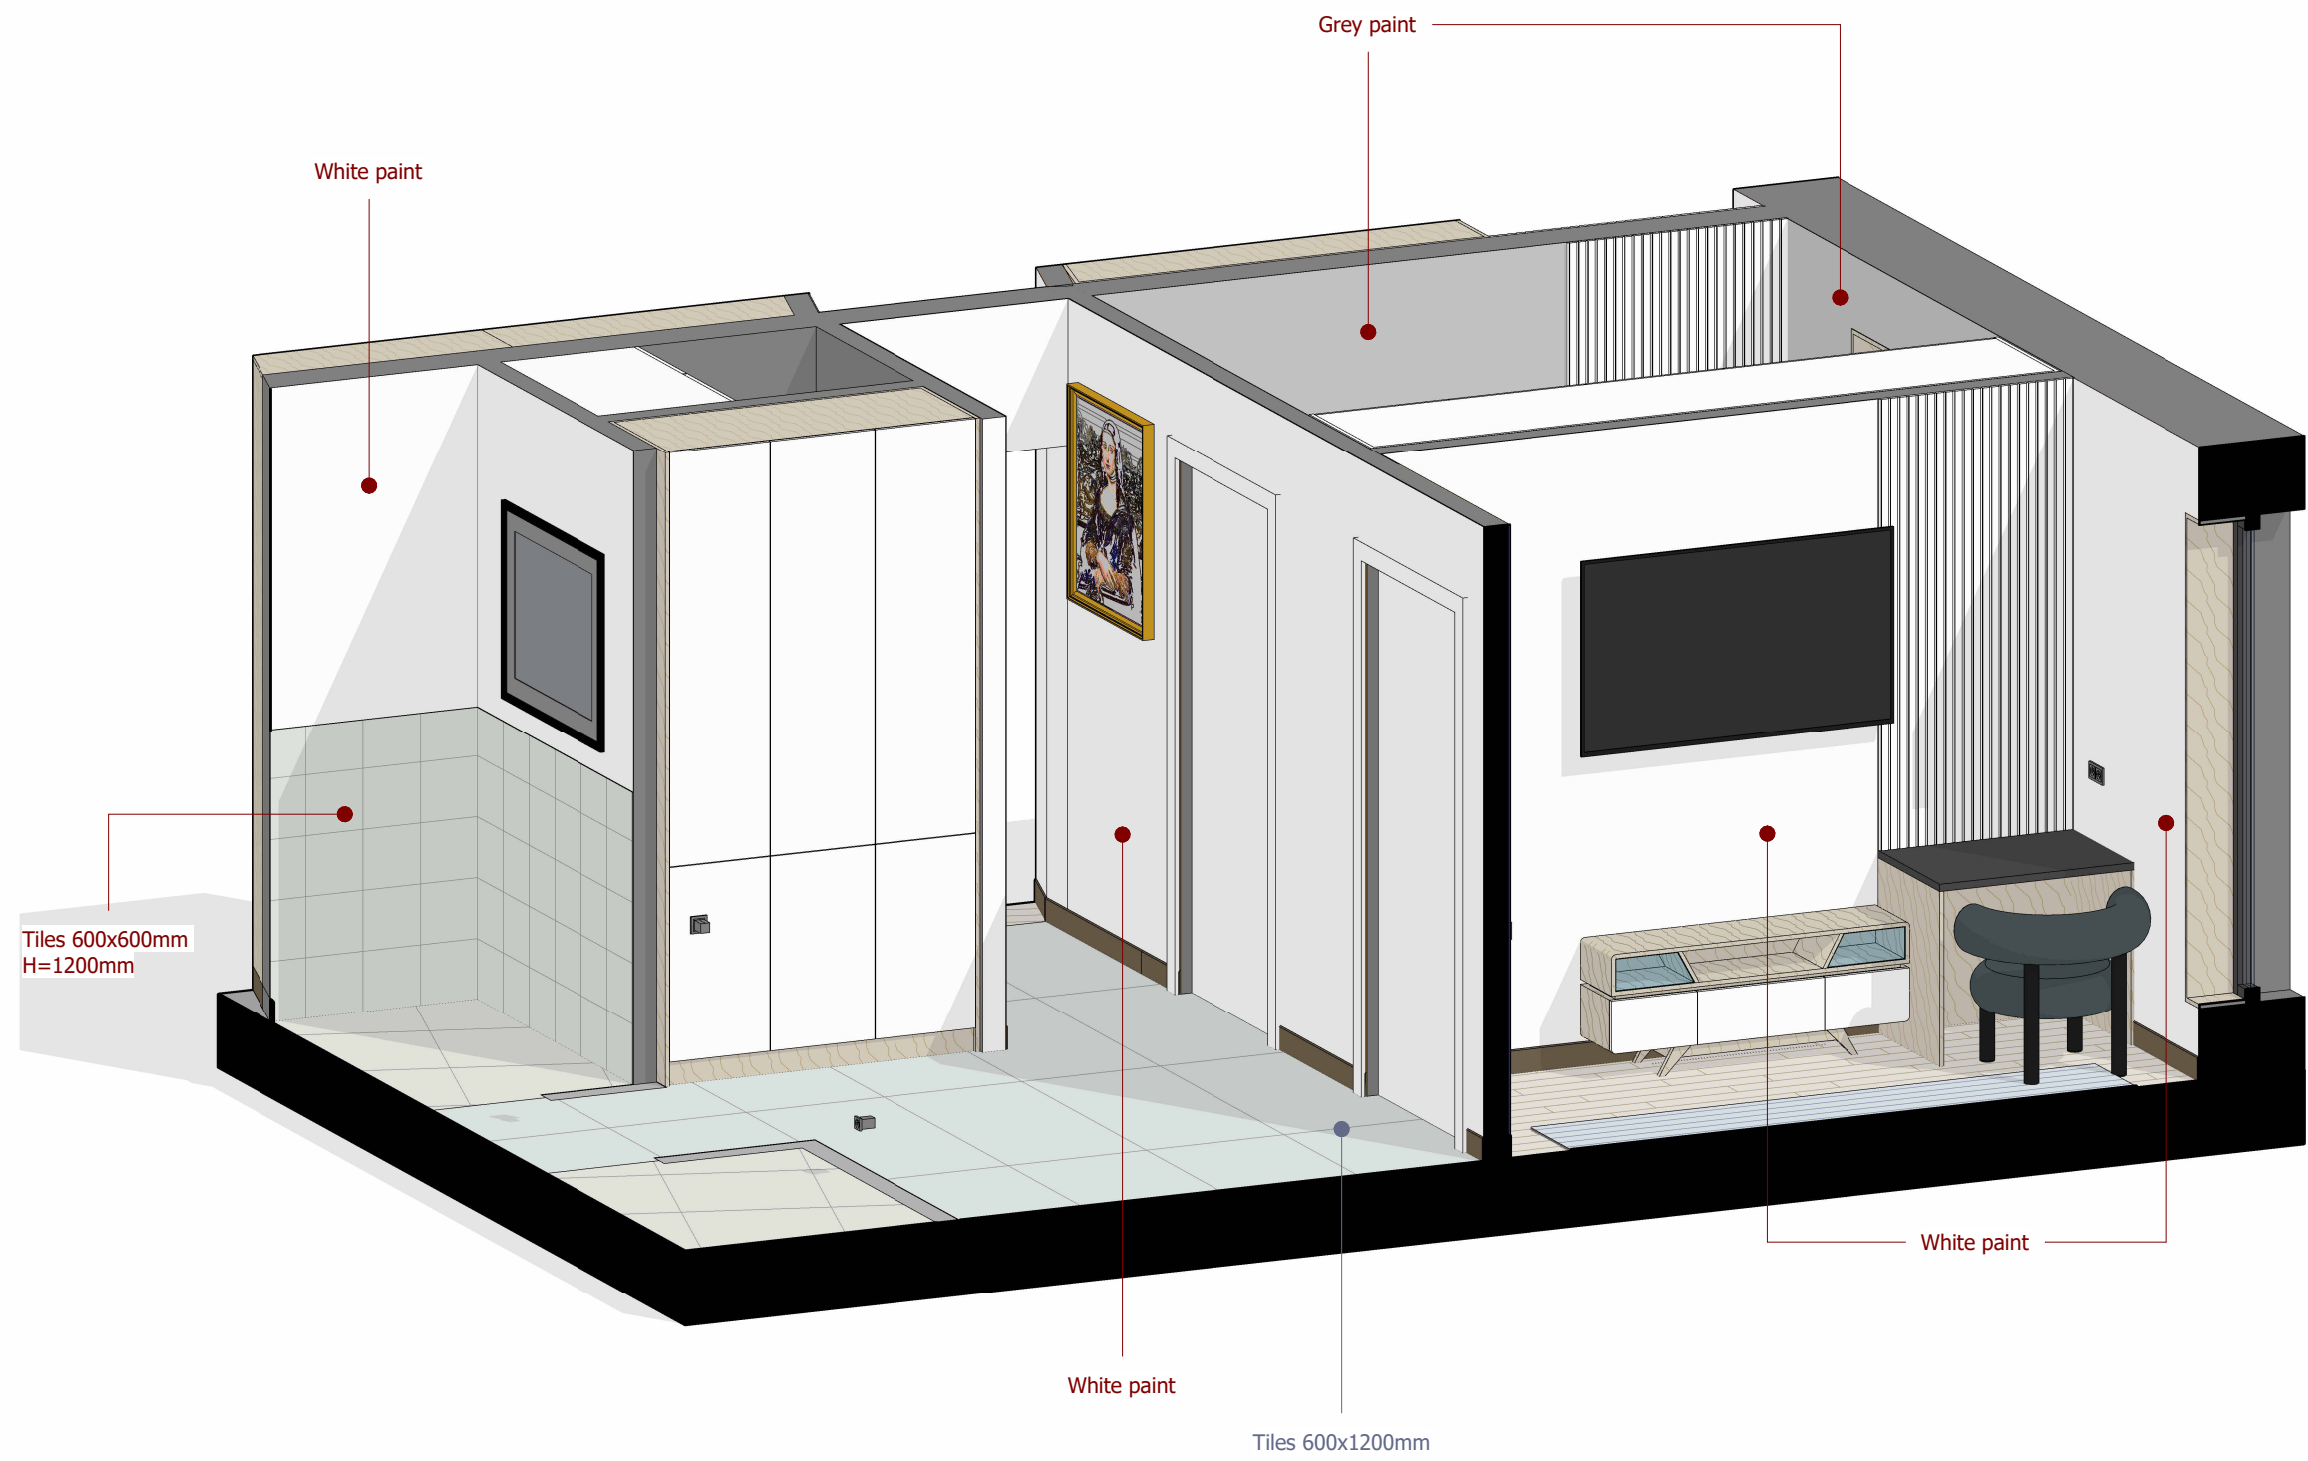



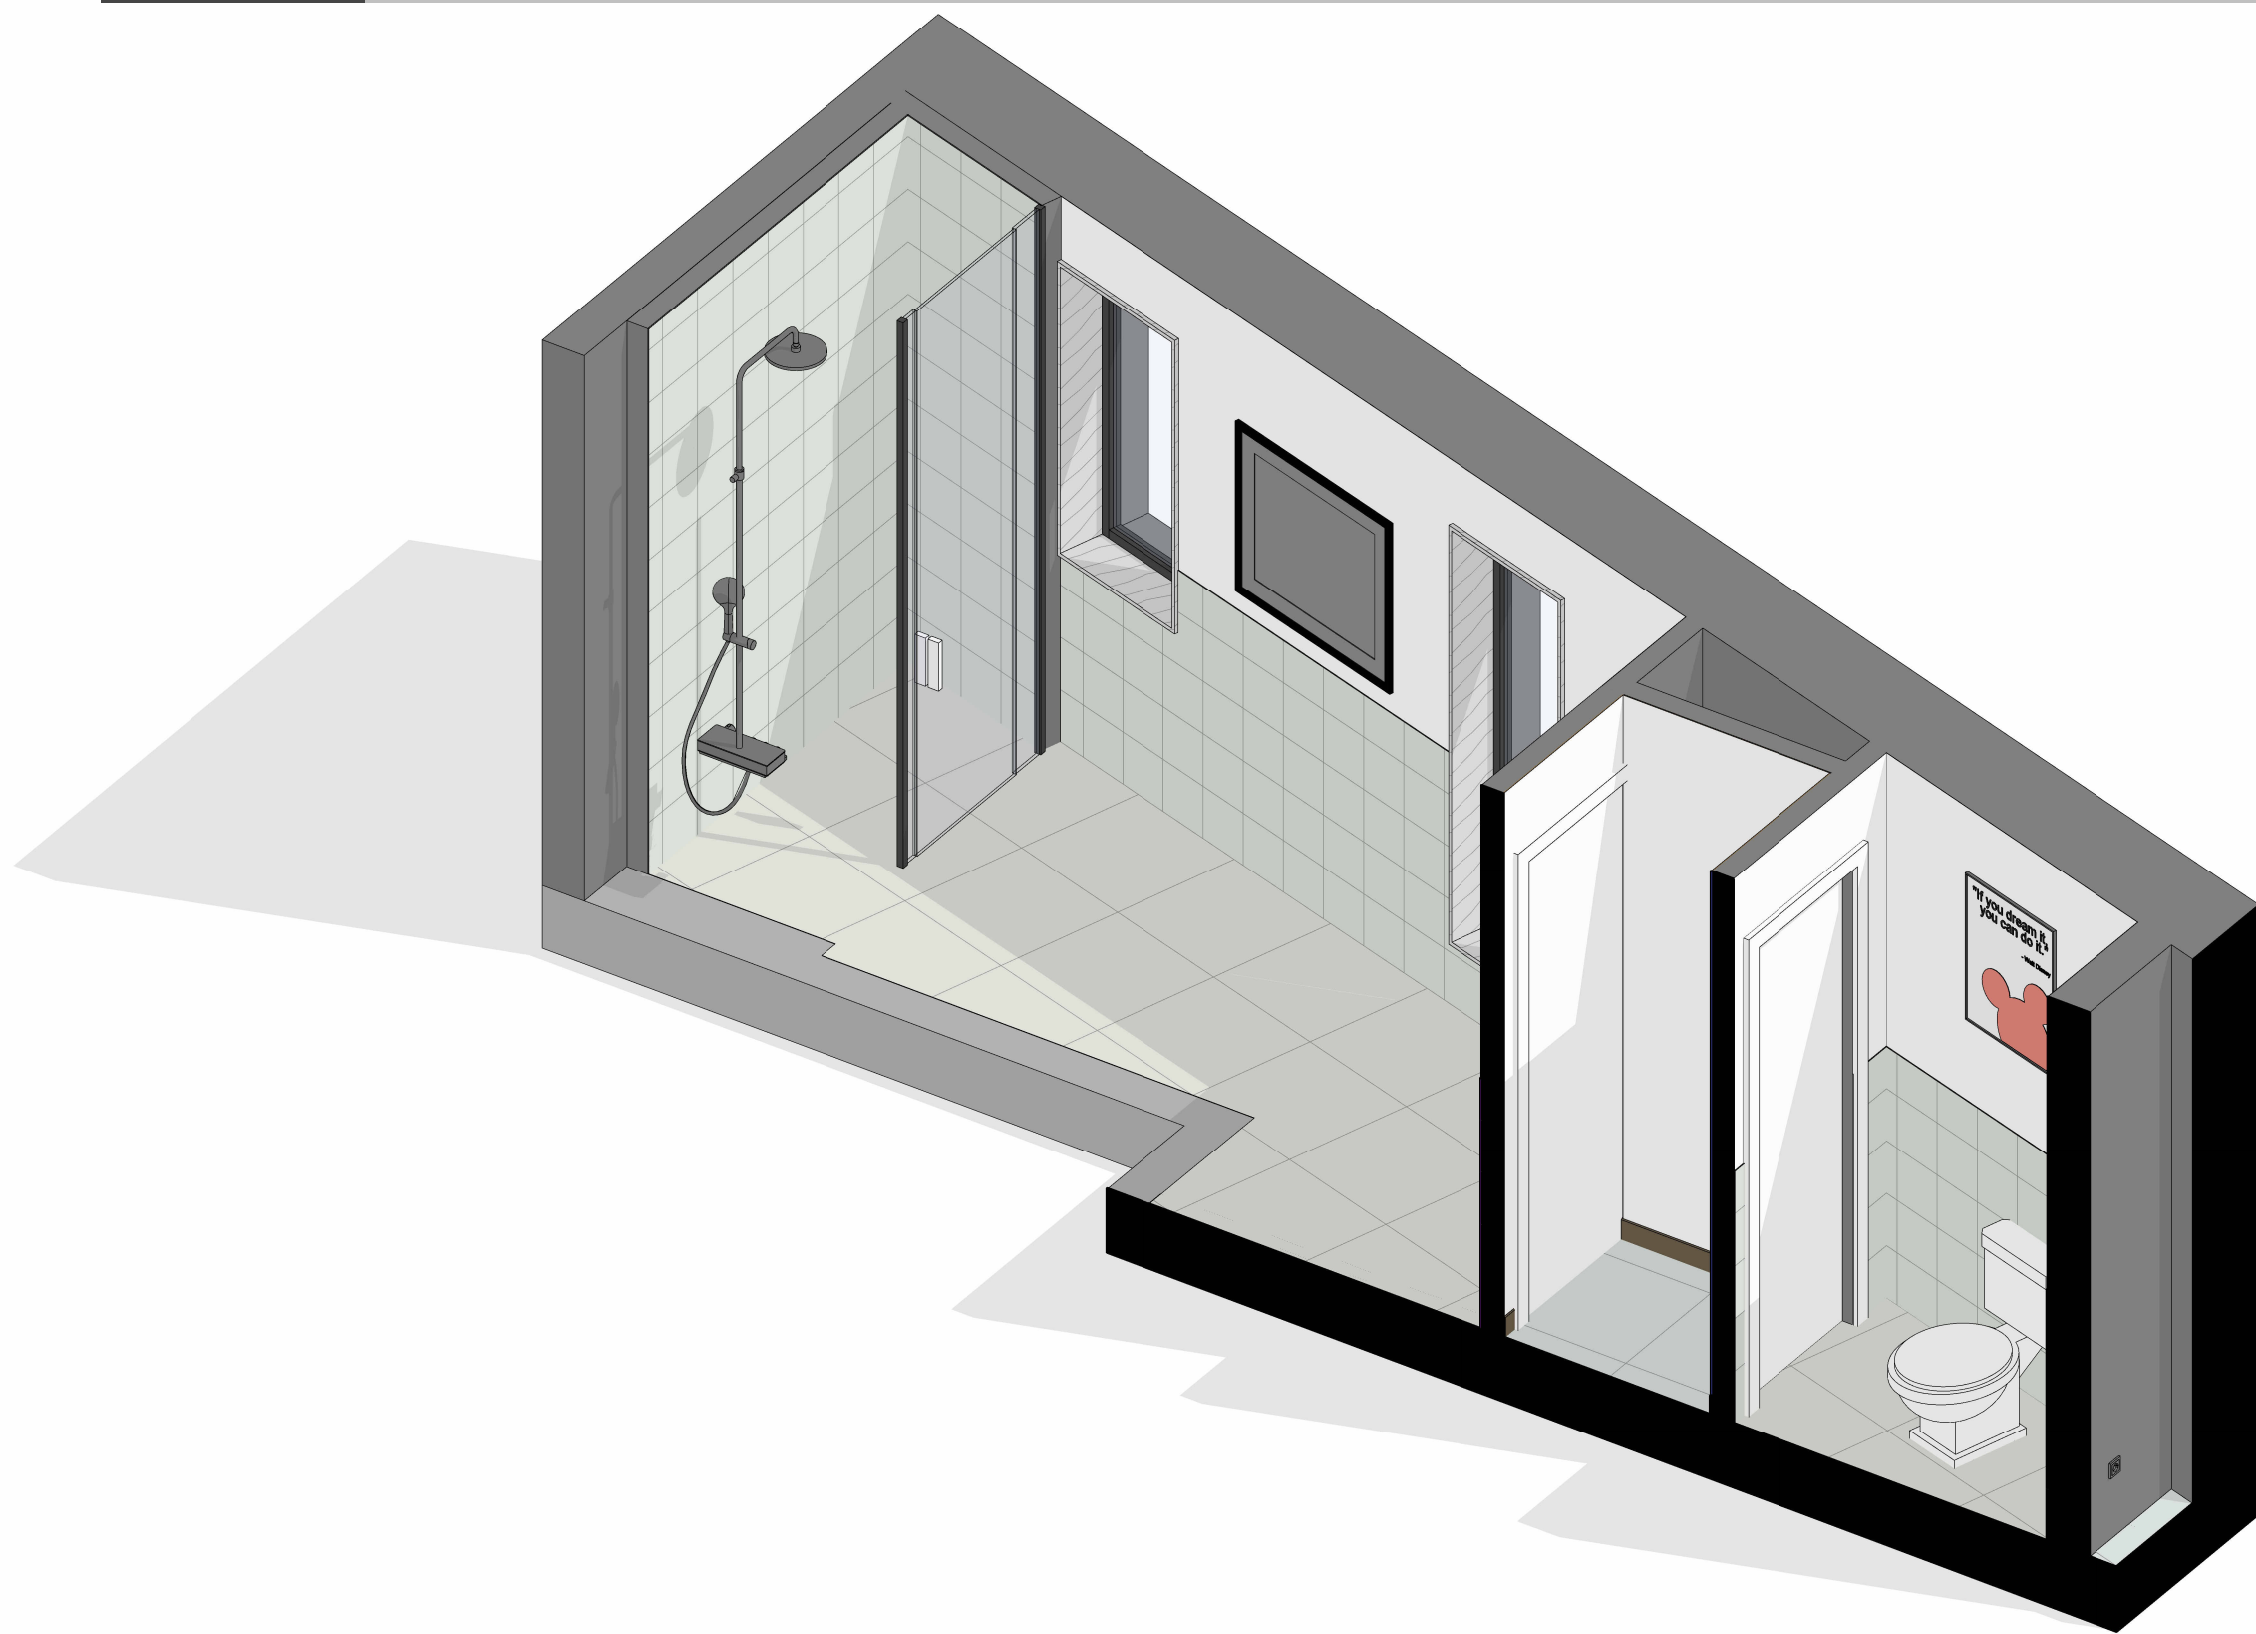



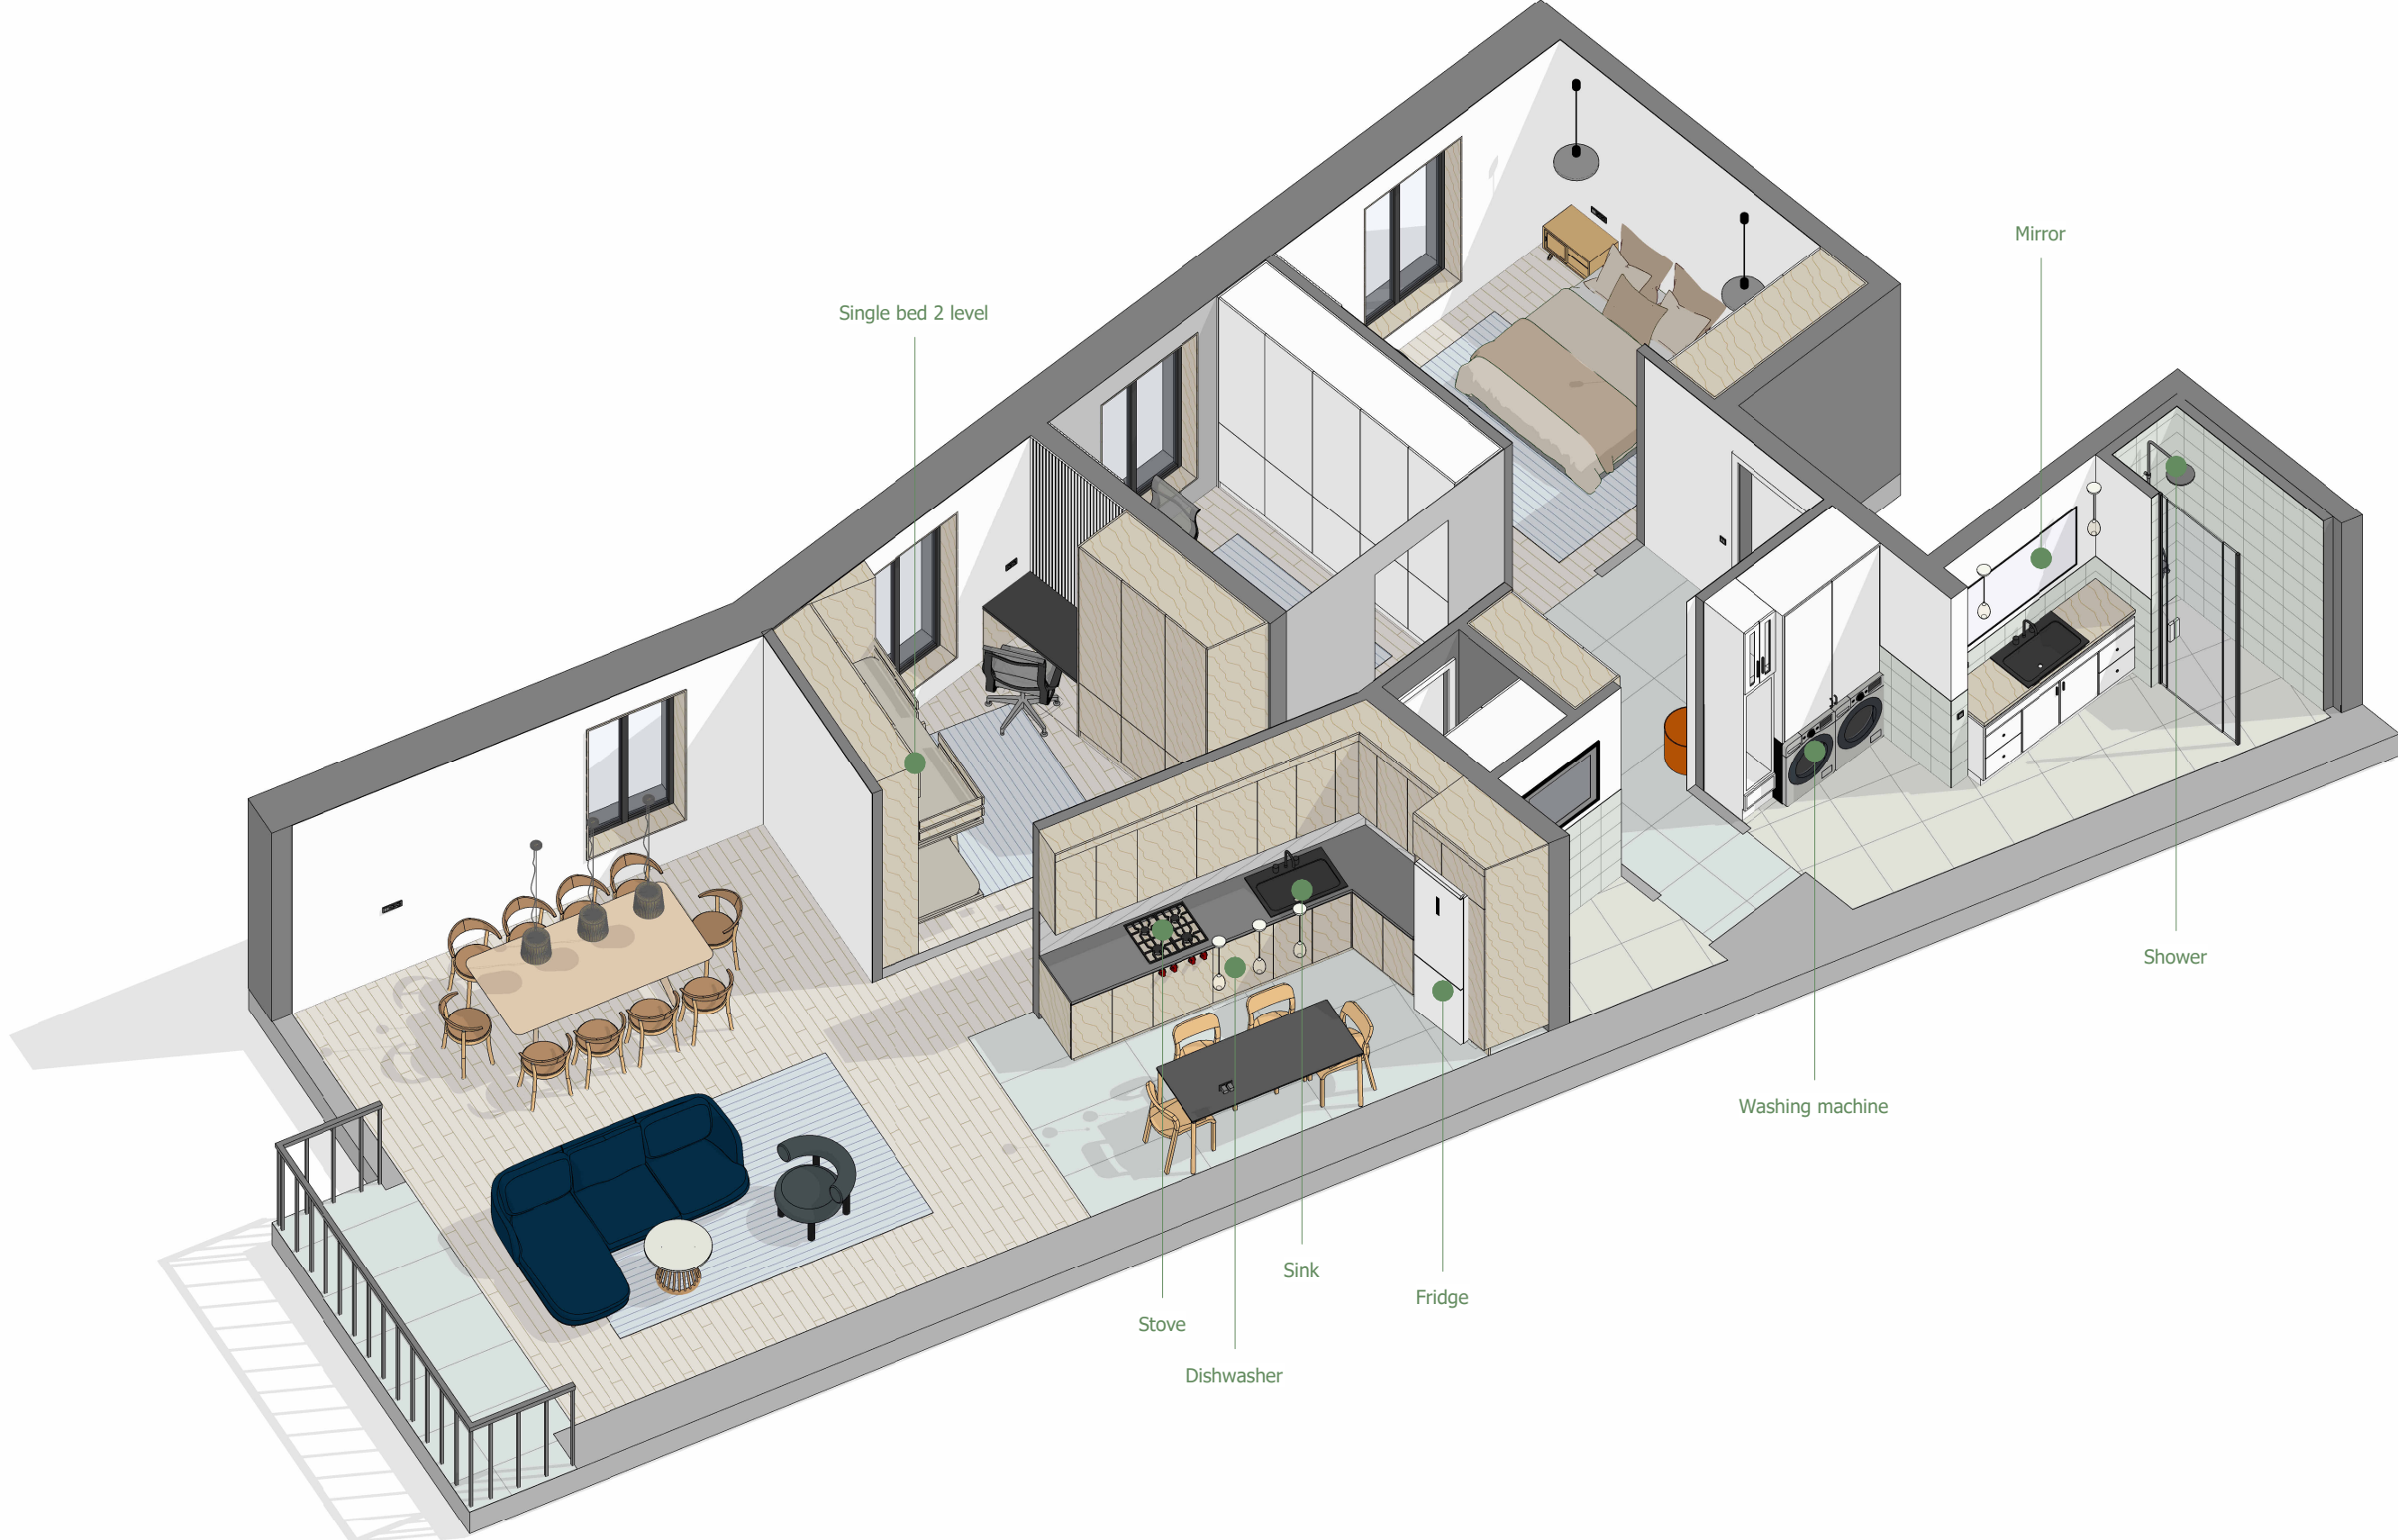

Reverse

NET socket

Power socket

1 key switch

2 key switch


1 key switch


Power socket




The starting point of the Switch/Power Outlet

Dimension of Switch/Power Jack from axle



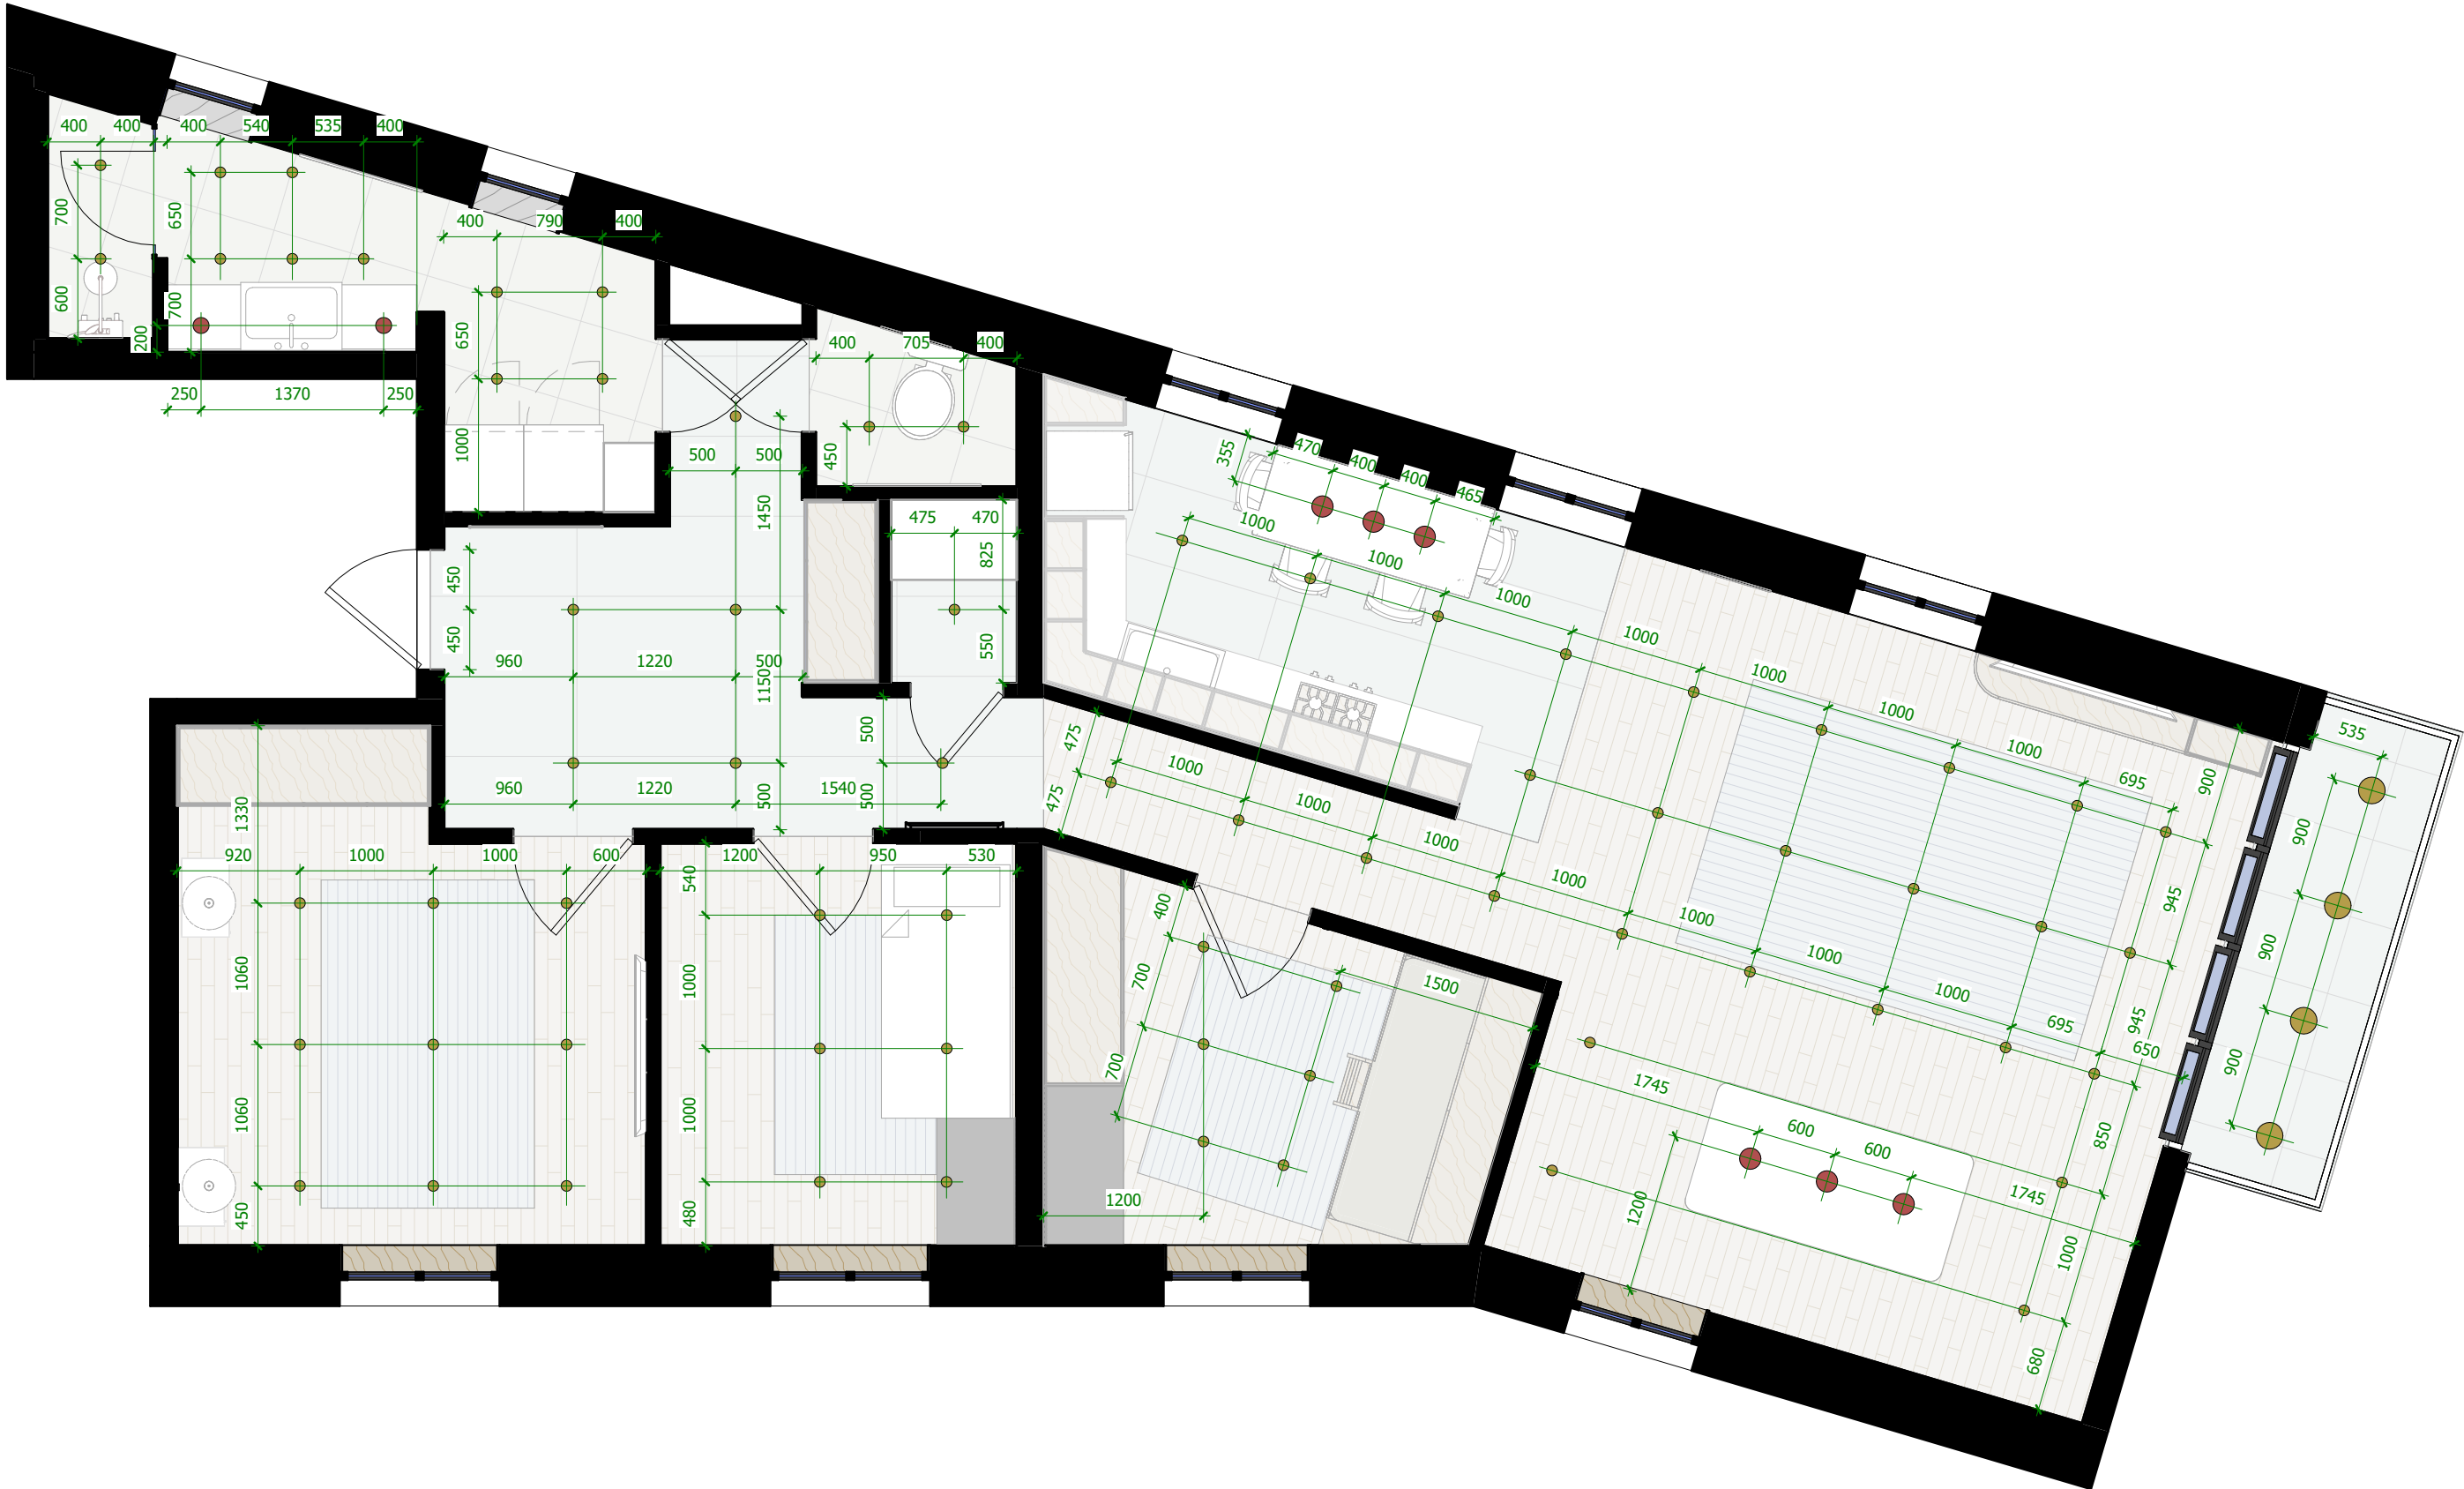

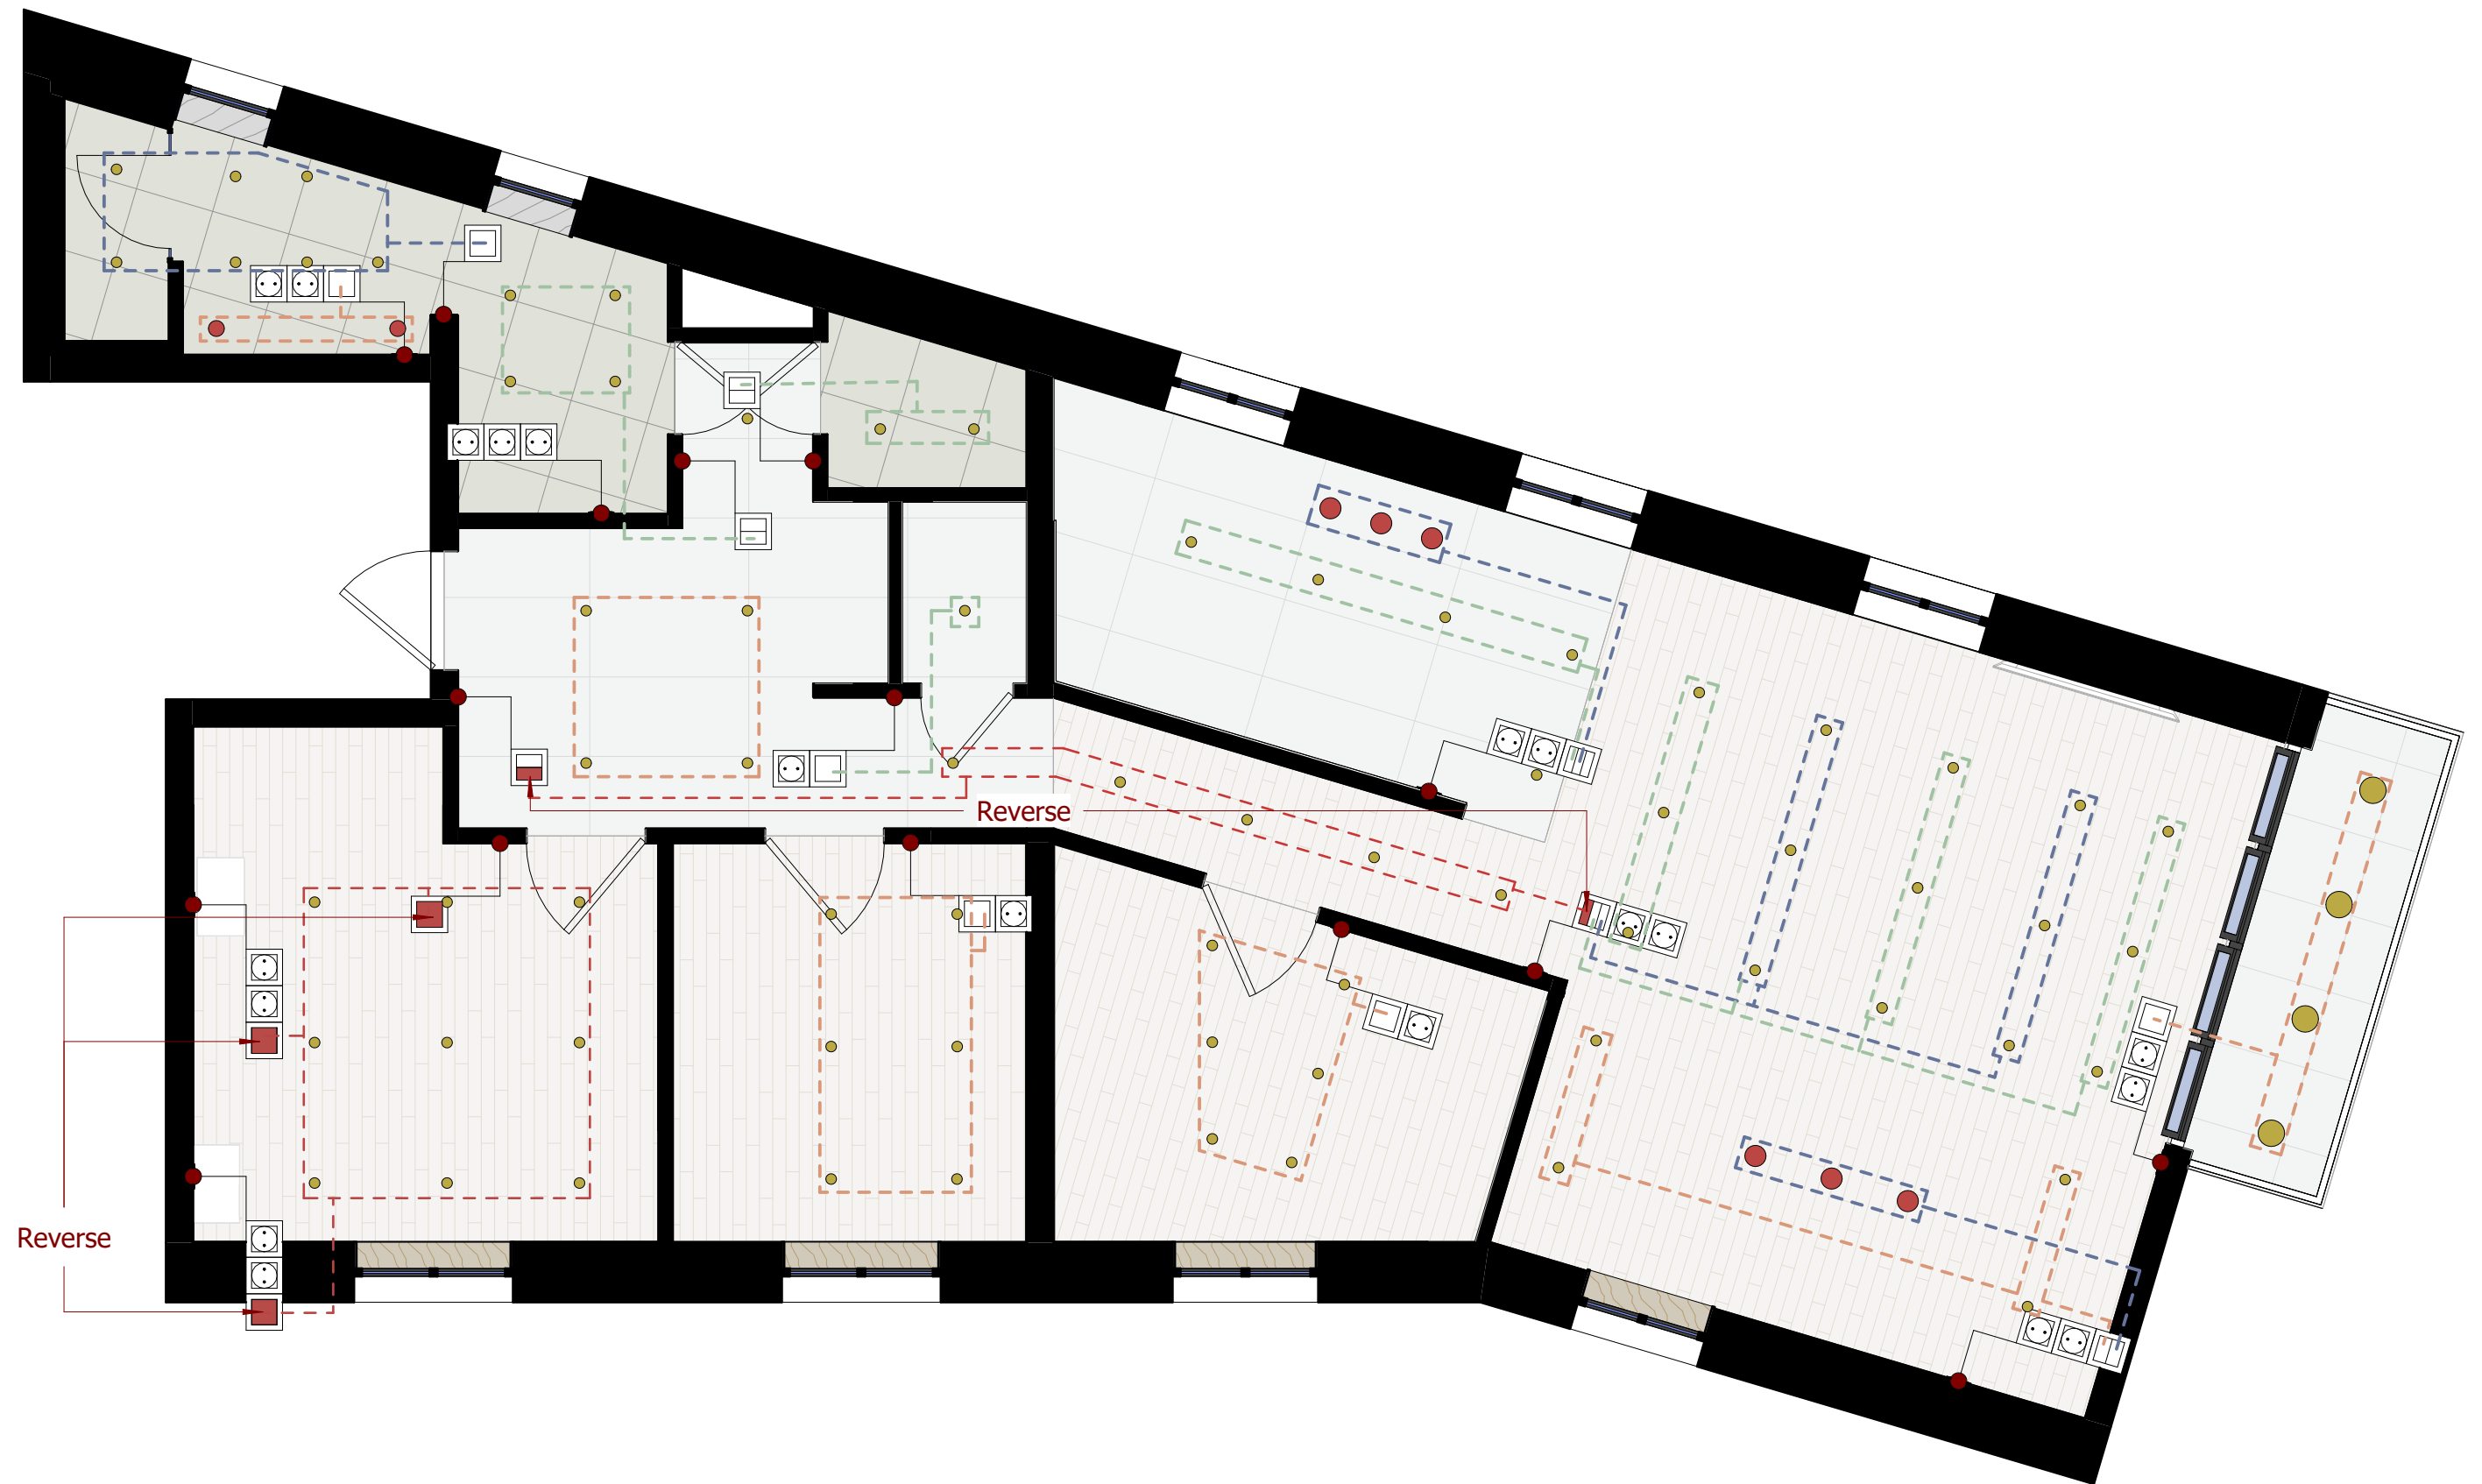

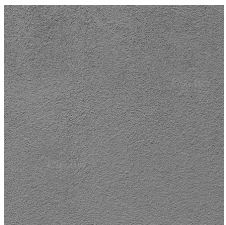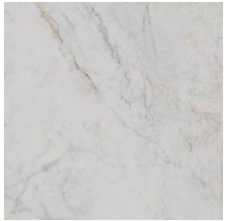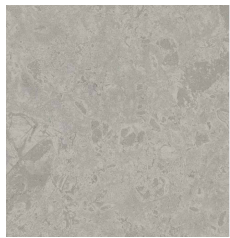Floor Schedule			Wall Schedule			Lightning fixtures		
Name	Image	Area(m²)	Name	Image	Area(m²)	Name	Image	Count
Parquet		59.37	Grey paint		25.23	Spot Light		68
Tile 600x600mm		9.85	Kitchen Tiles		2.68	Dinner table light		3
Tile 1200x600mm		25.79	White Paint		102.75	Kitchen table light		3
			White Paint Bathroom		18.99	Balcony light		4