



LV-01

1 : 10

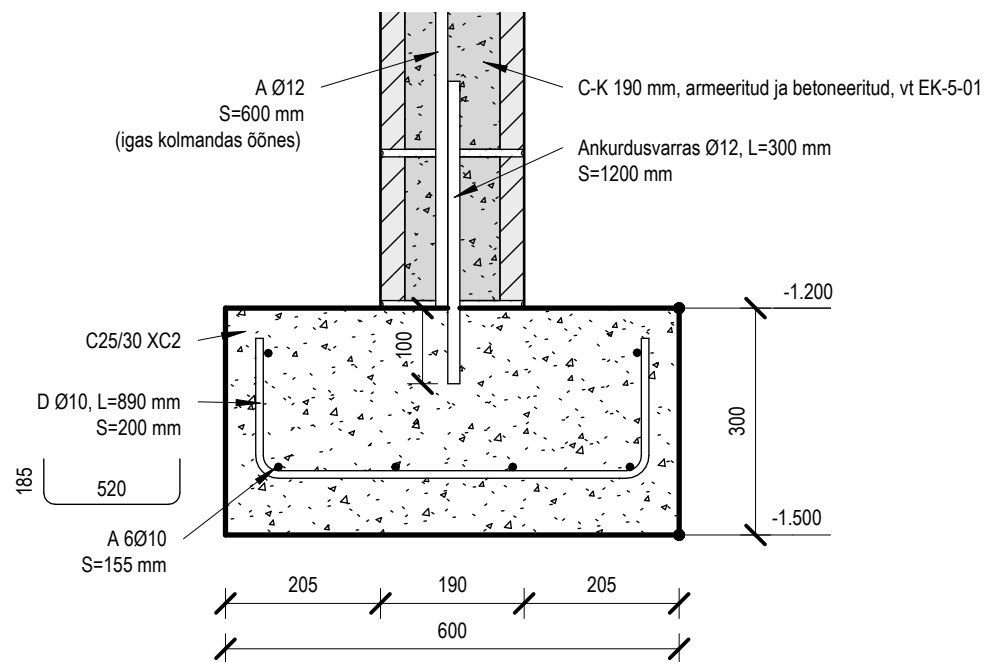


LV-02

1 : 10

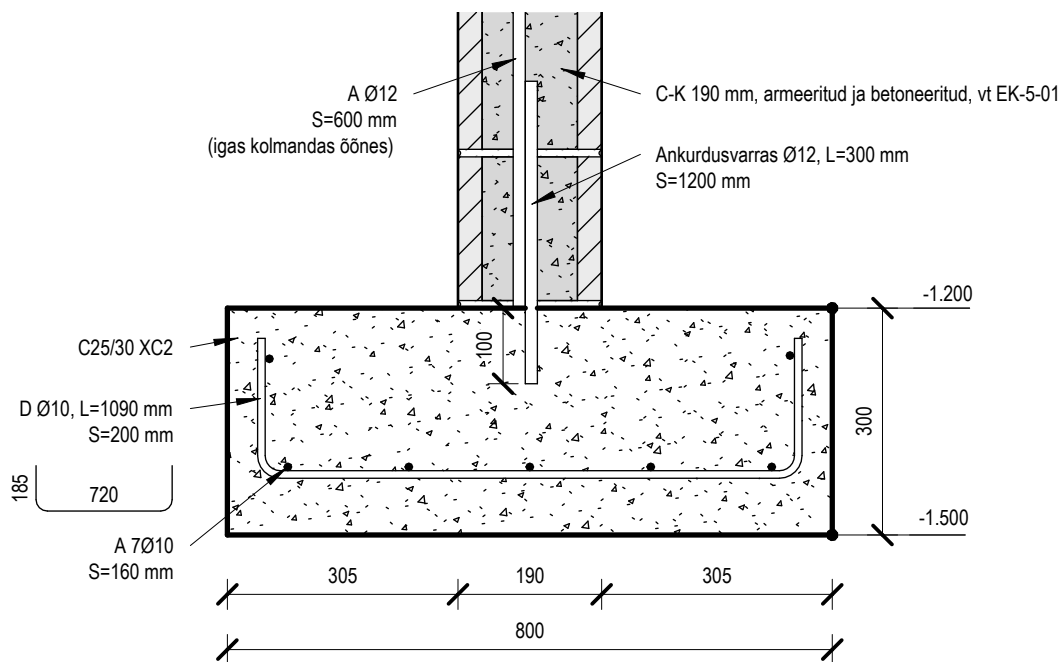


LV-03

1 : 10

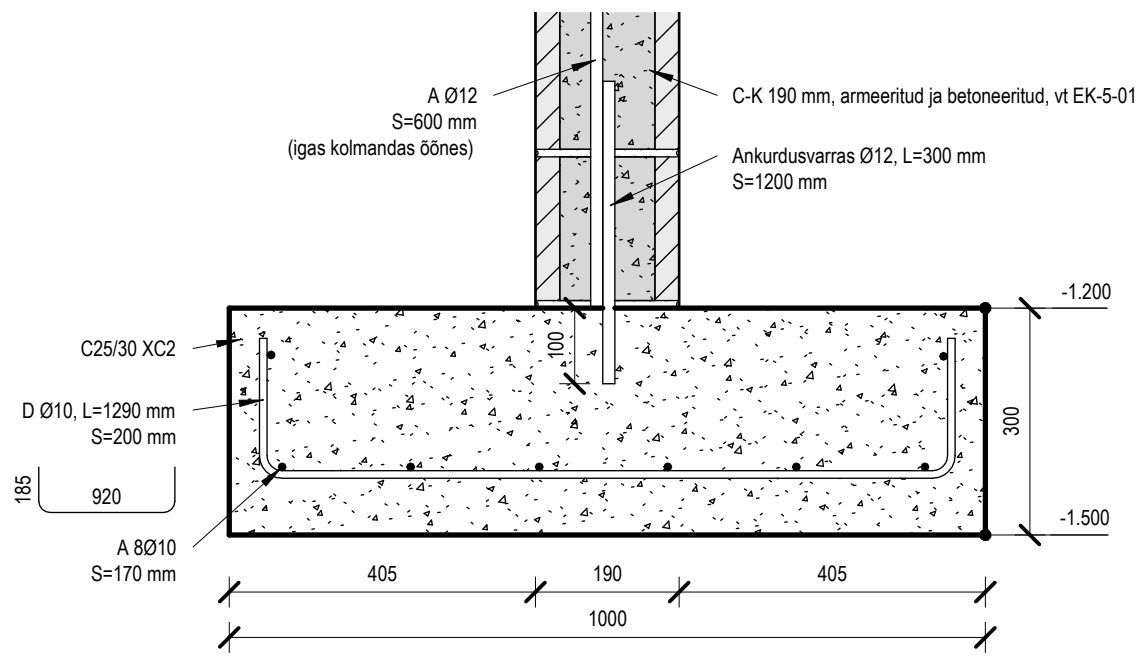


LV-04

1 : 10

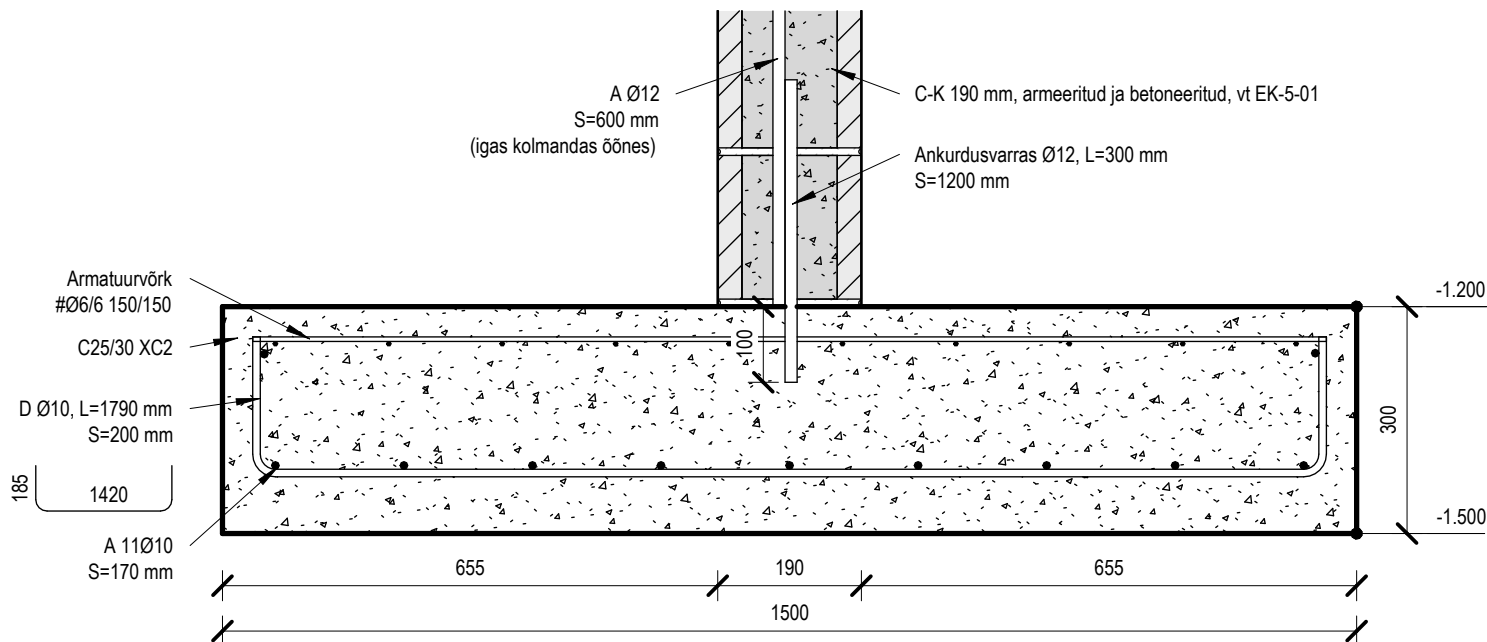


LVS-01

1 : 10

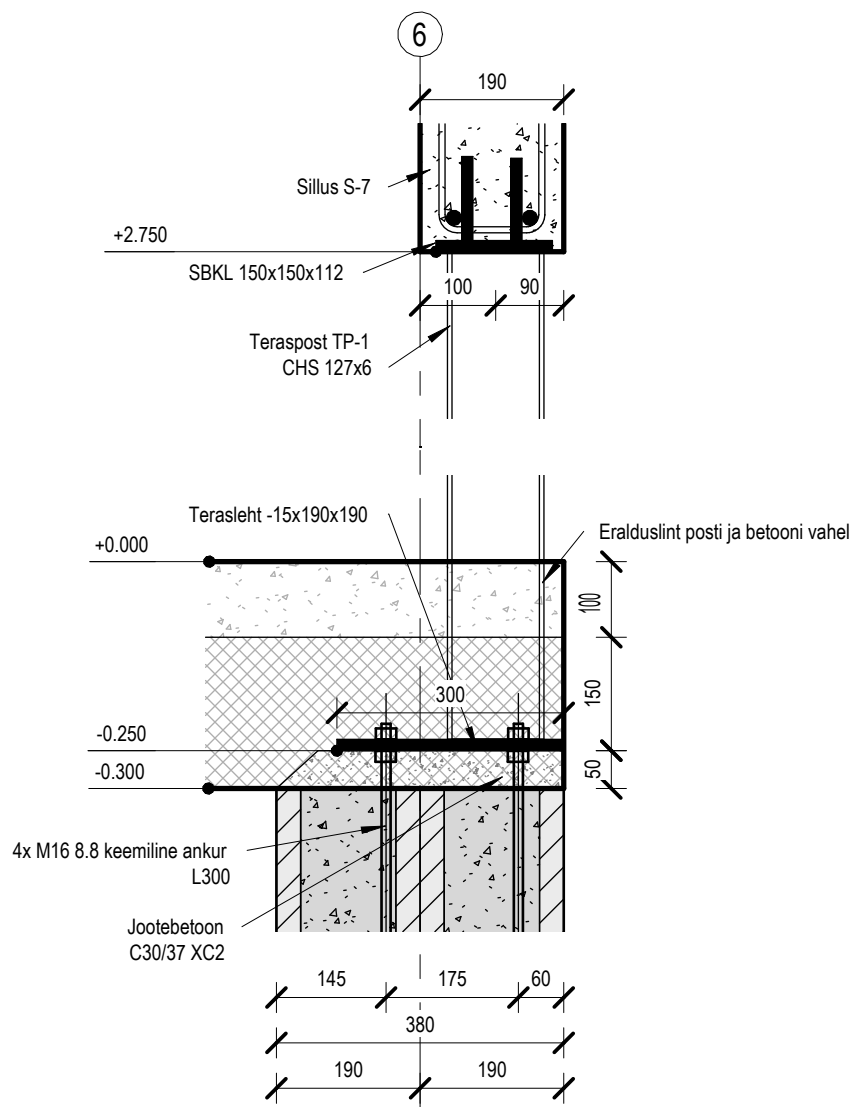

LVS-02

1 : 10

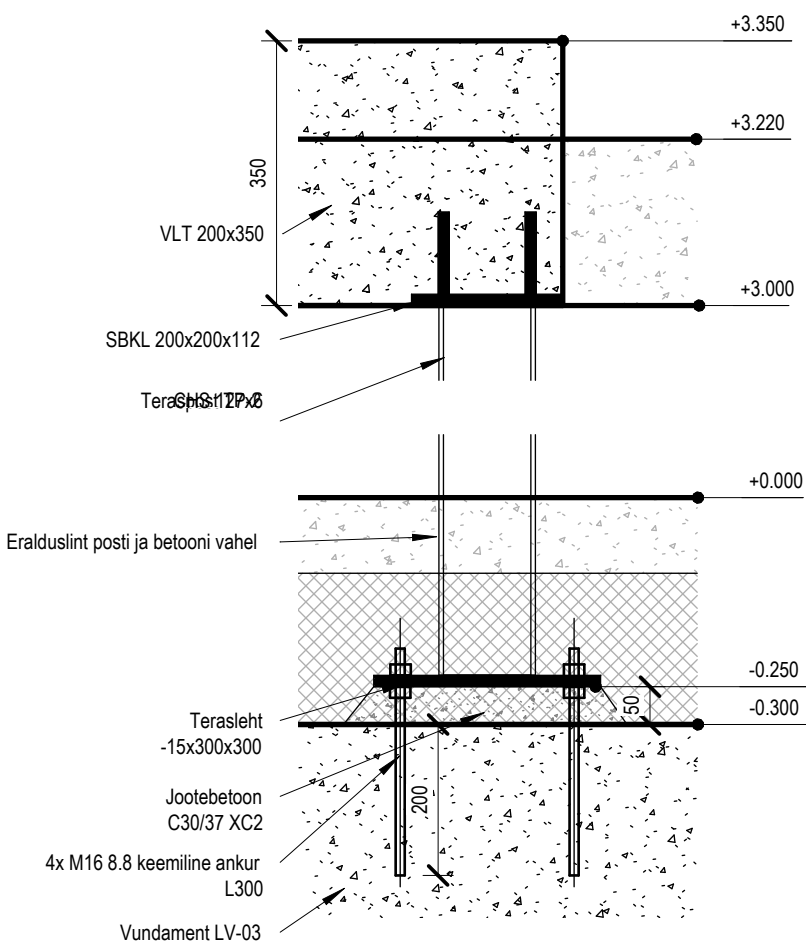

MÄRKUSED:

1) Vaata EK-5-01

Muudatuse nr	Muudatuse kirjeldus	Projekteeris	Kuupäev
--------------	---------------------	--------------	---------