


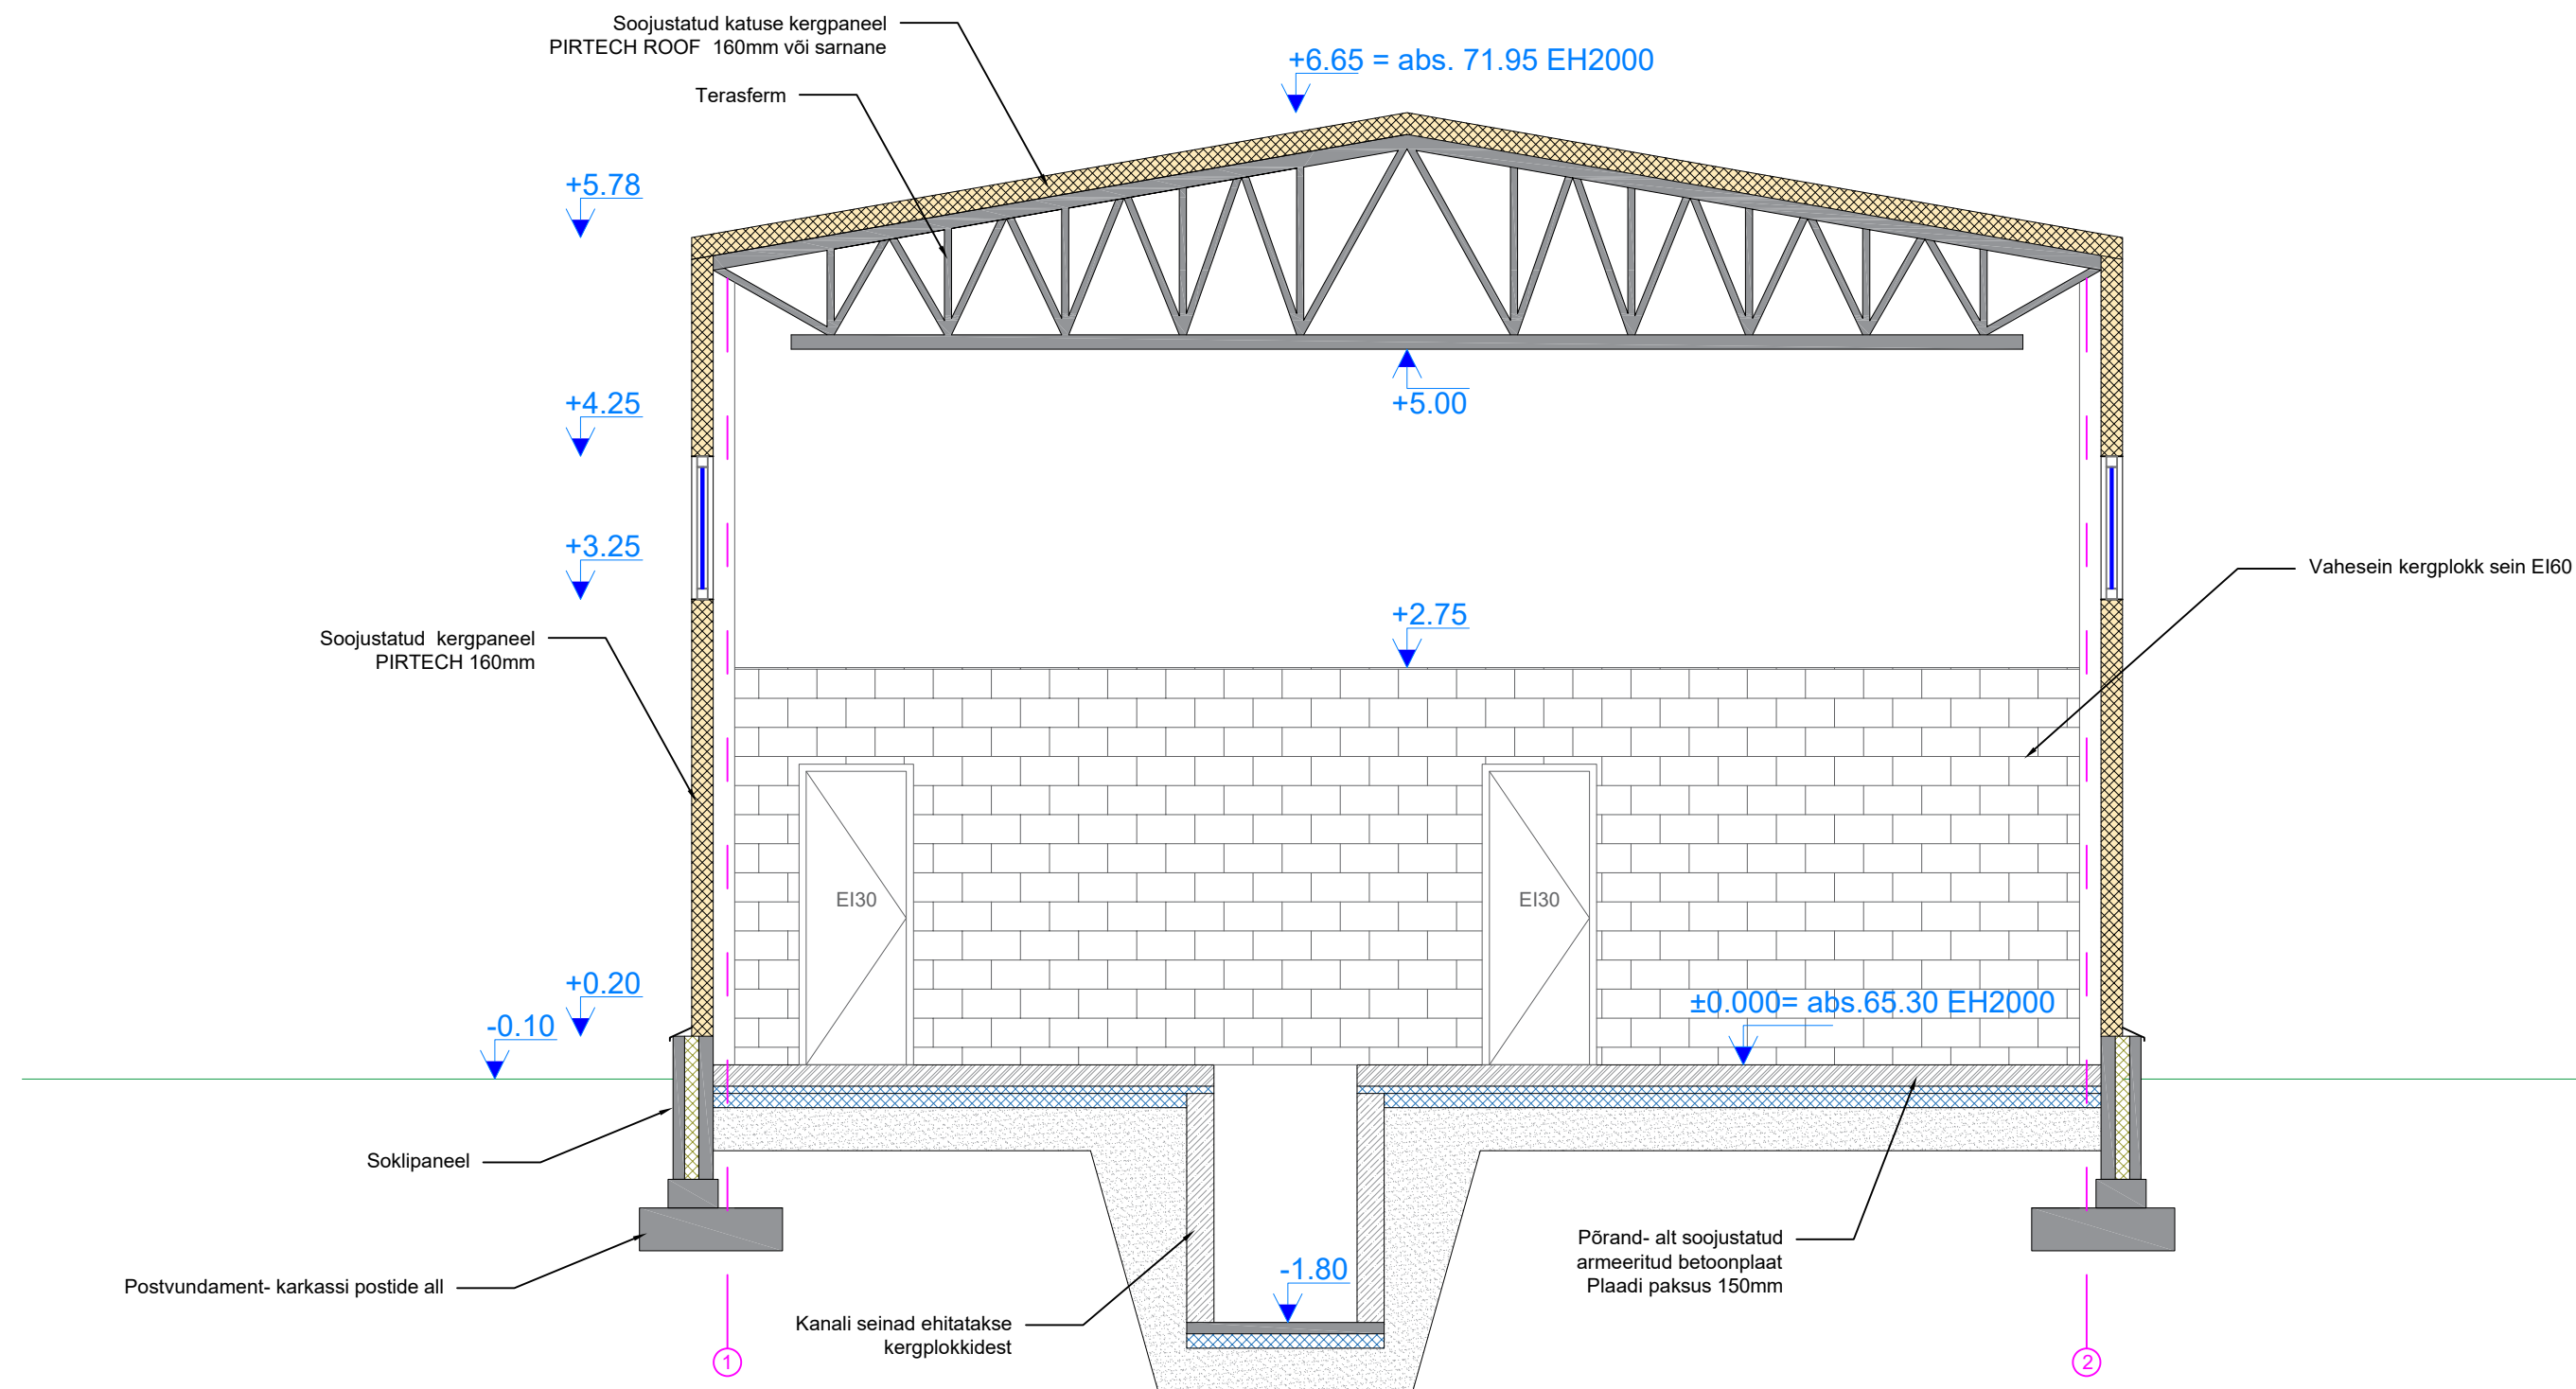

Hoone välisseinad- metallkatttega kergpaneel (sandwich paneel) paksus 160mm
Soojustus- mineraalvill