


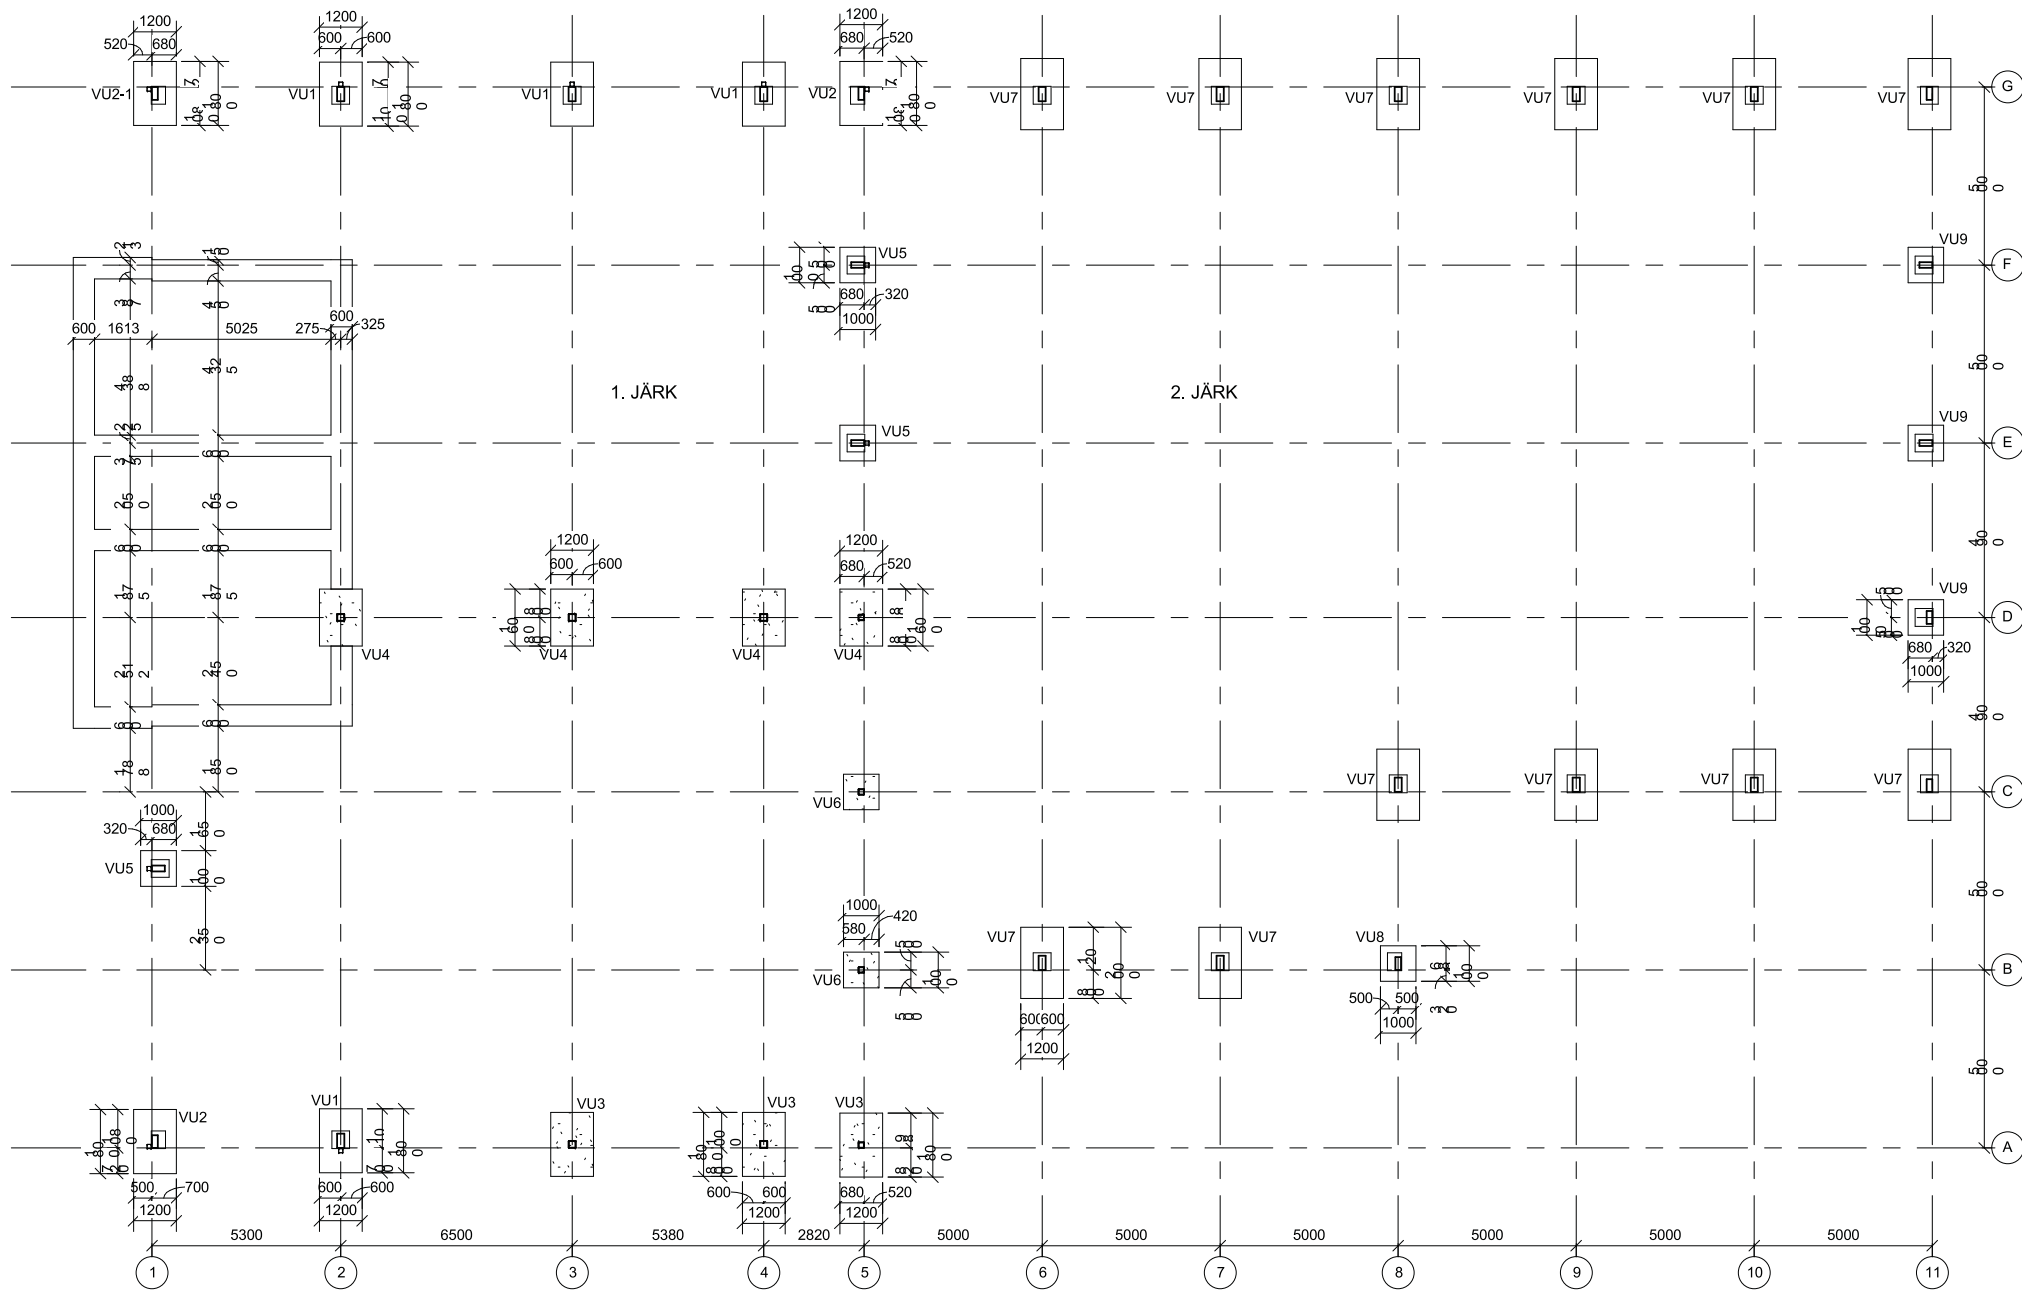

Vundamentide spetsifikatsioon				
Mark	Nimetus	Arv	Maht	Märkused
VU1	1800x1200x400	4	1.01 m³	
VU2	1800x1200x400	2	0.98 m³	
VU2-1	1800x1200x400	1	0.98 m³	
VU3	1800x1200x400	3	0.86 m³	
VU4	1600x1200x400	4	0.77 m³	
VU5	1000x1000x400	3	0.55 m³	

Vundamentide spetsifikatsioon				
Mark	Nimetus	Arv	Maht	Märkused
VU6	1000x1000x400	2	0.40 m³	
VU7	2000x1200x400	12	1.11 m³	2. järk
VU8	1000x1000x400	1	0.52 m³	2. järk
VU9	1000x1000x400	2	0.55 m³	2. järk