


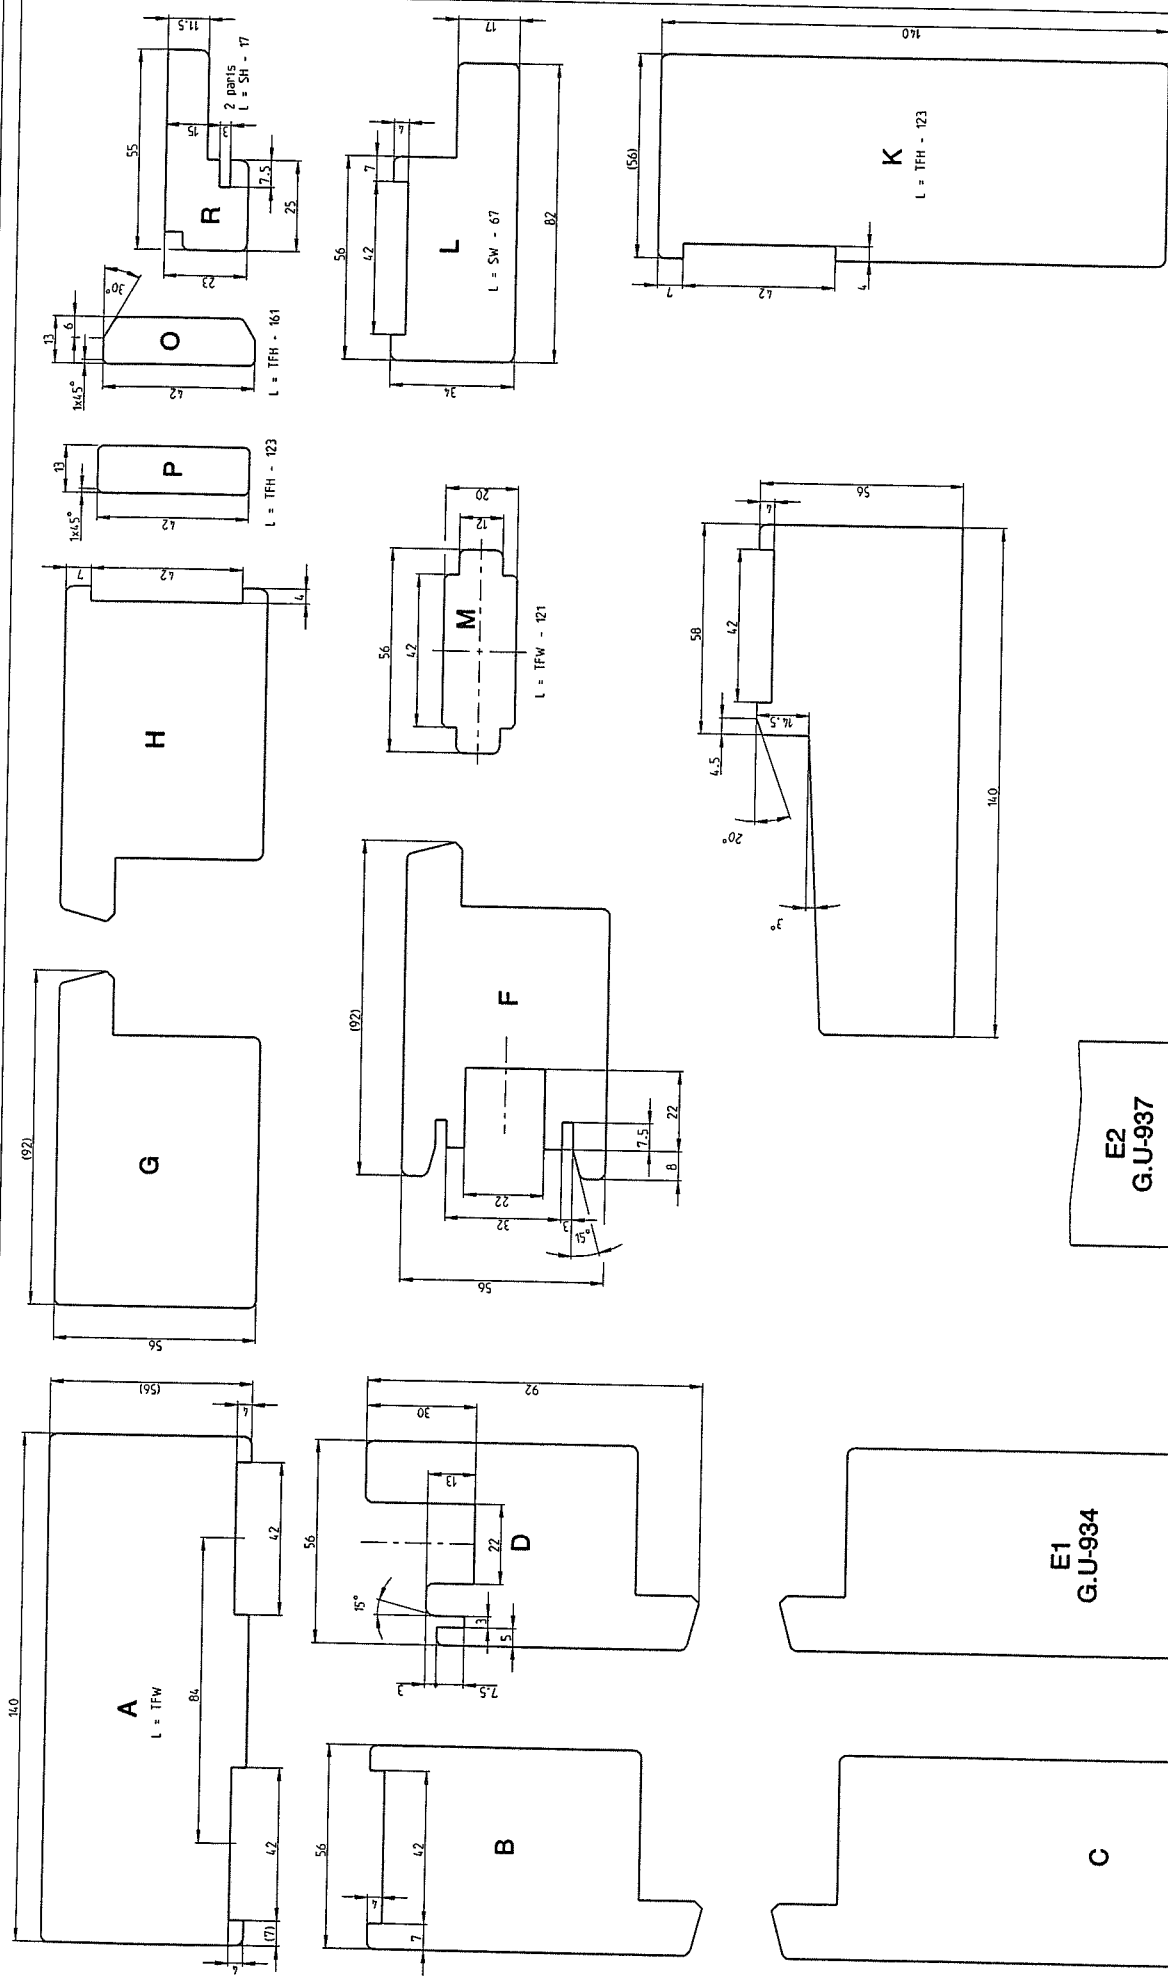

All calculation formulas (page 1, 2 and 3) apply only with identical glass clearance and observance of the dimensions specified.
The dimensions in brackets are only to be observed together with the formula.

Description
Liftslide door and window fittings G.U-934 H and G.U-937 H
Schuifdeur met opstap P 903
Timmer dreuf met P 379 / P 432, sash thickness 56 mm

Release No.	Level	Released	Scale	Modification	Size
Mod. No. 62945	Ver.	..	1:1	2	2
Drawn by	Ort.	27.01.08	56		Sheet
Replacement for ..					3/3



CB-44970-FJ