


LÕIGE 1-1

1:75

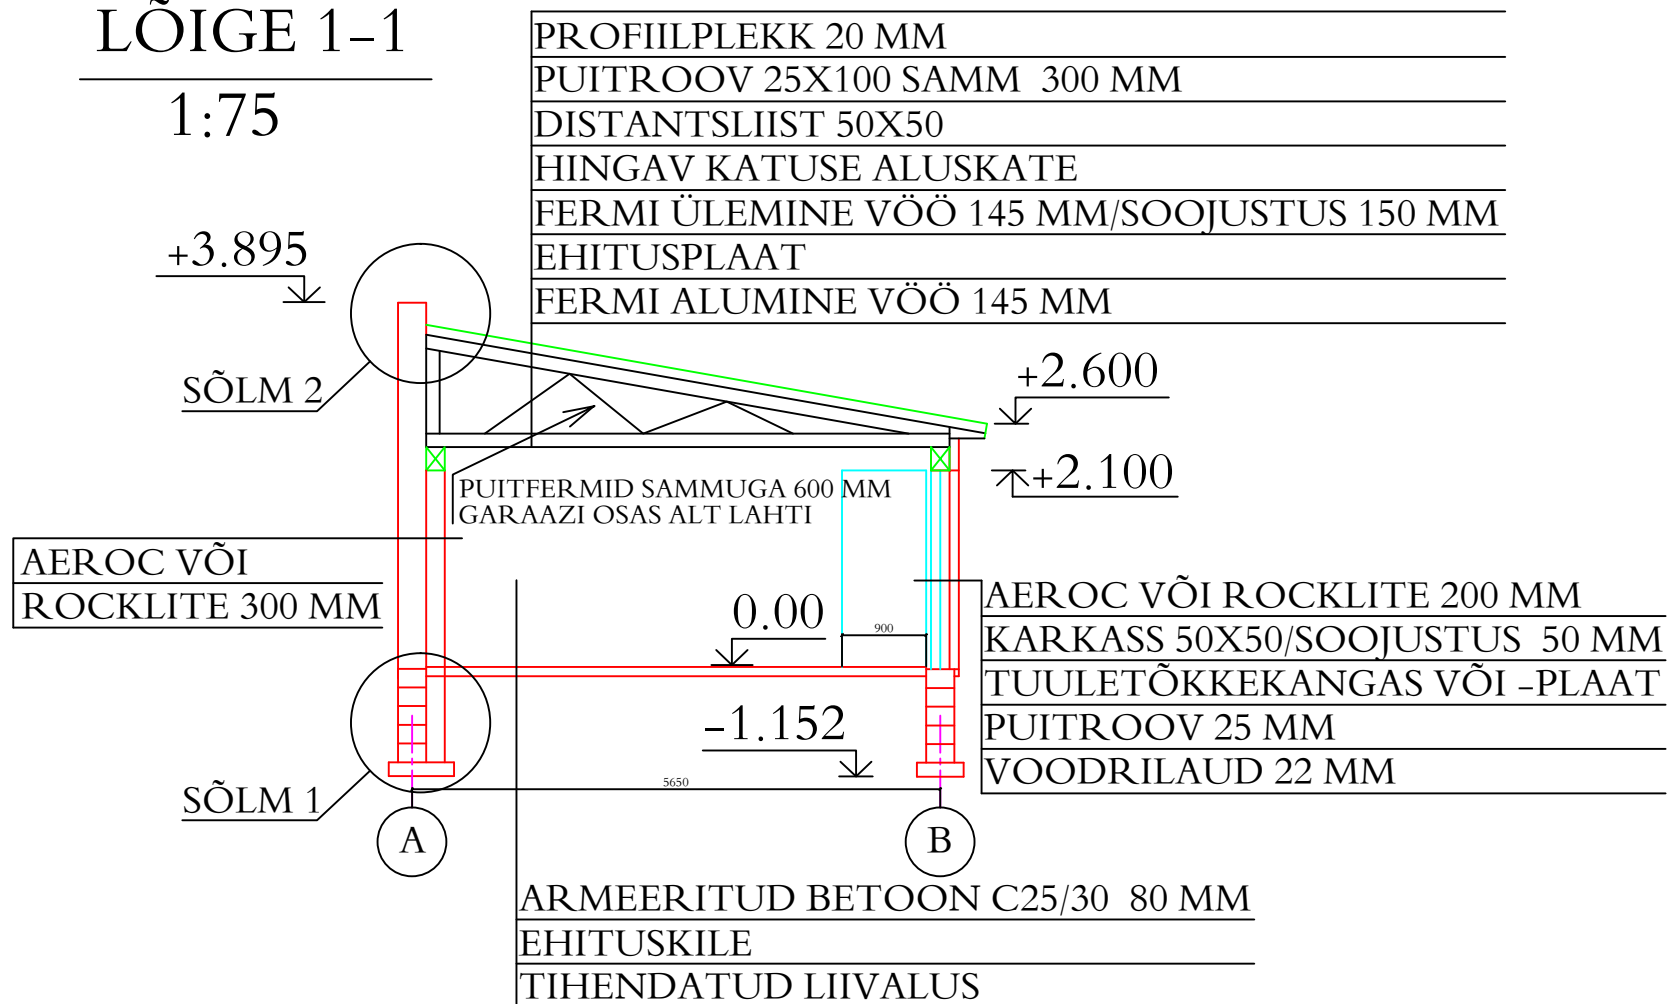

M 1:75 /A4

LÕIGE 1-1