

Eksplikatsioon

Leppemärgid:

— katastrirühkuse piir


o piirimärgid

① piiripunkti number



/Üllar Kahi


KELDRIKORRUSE PLAAN

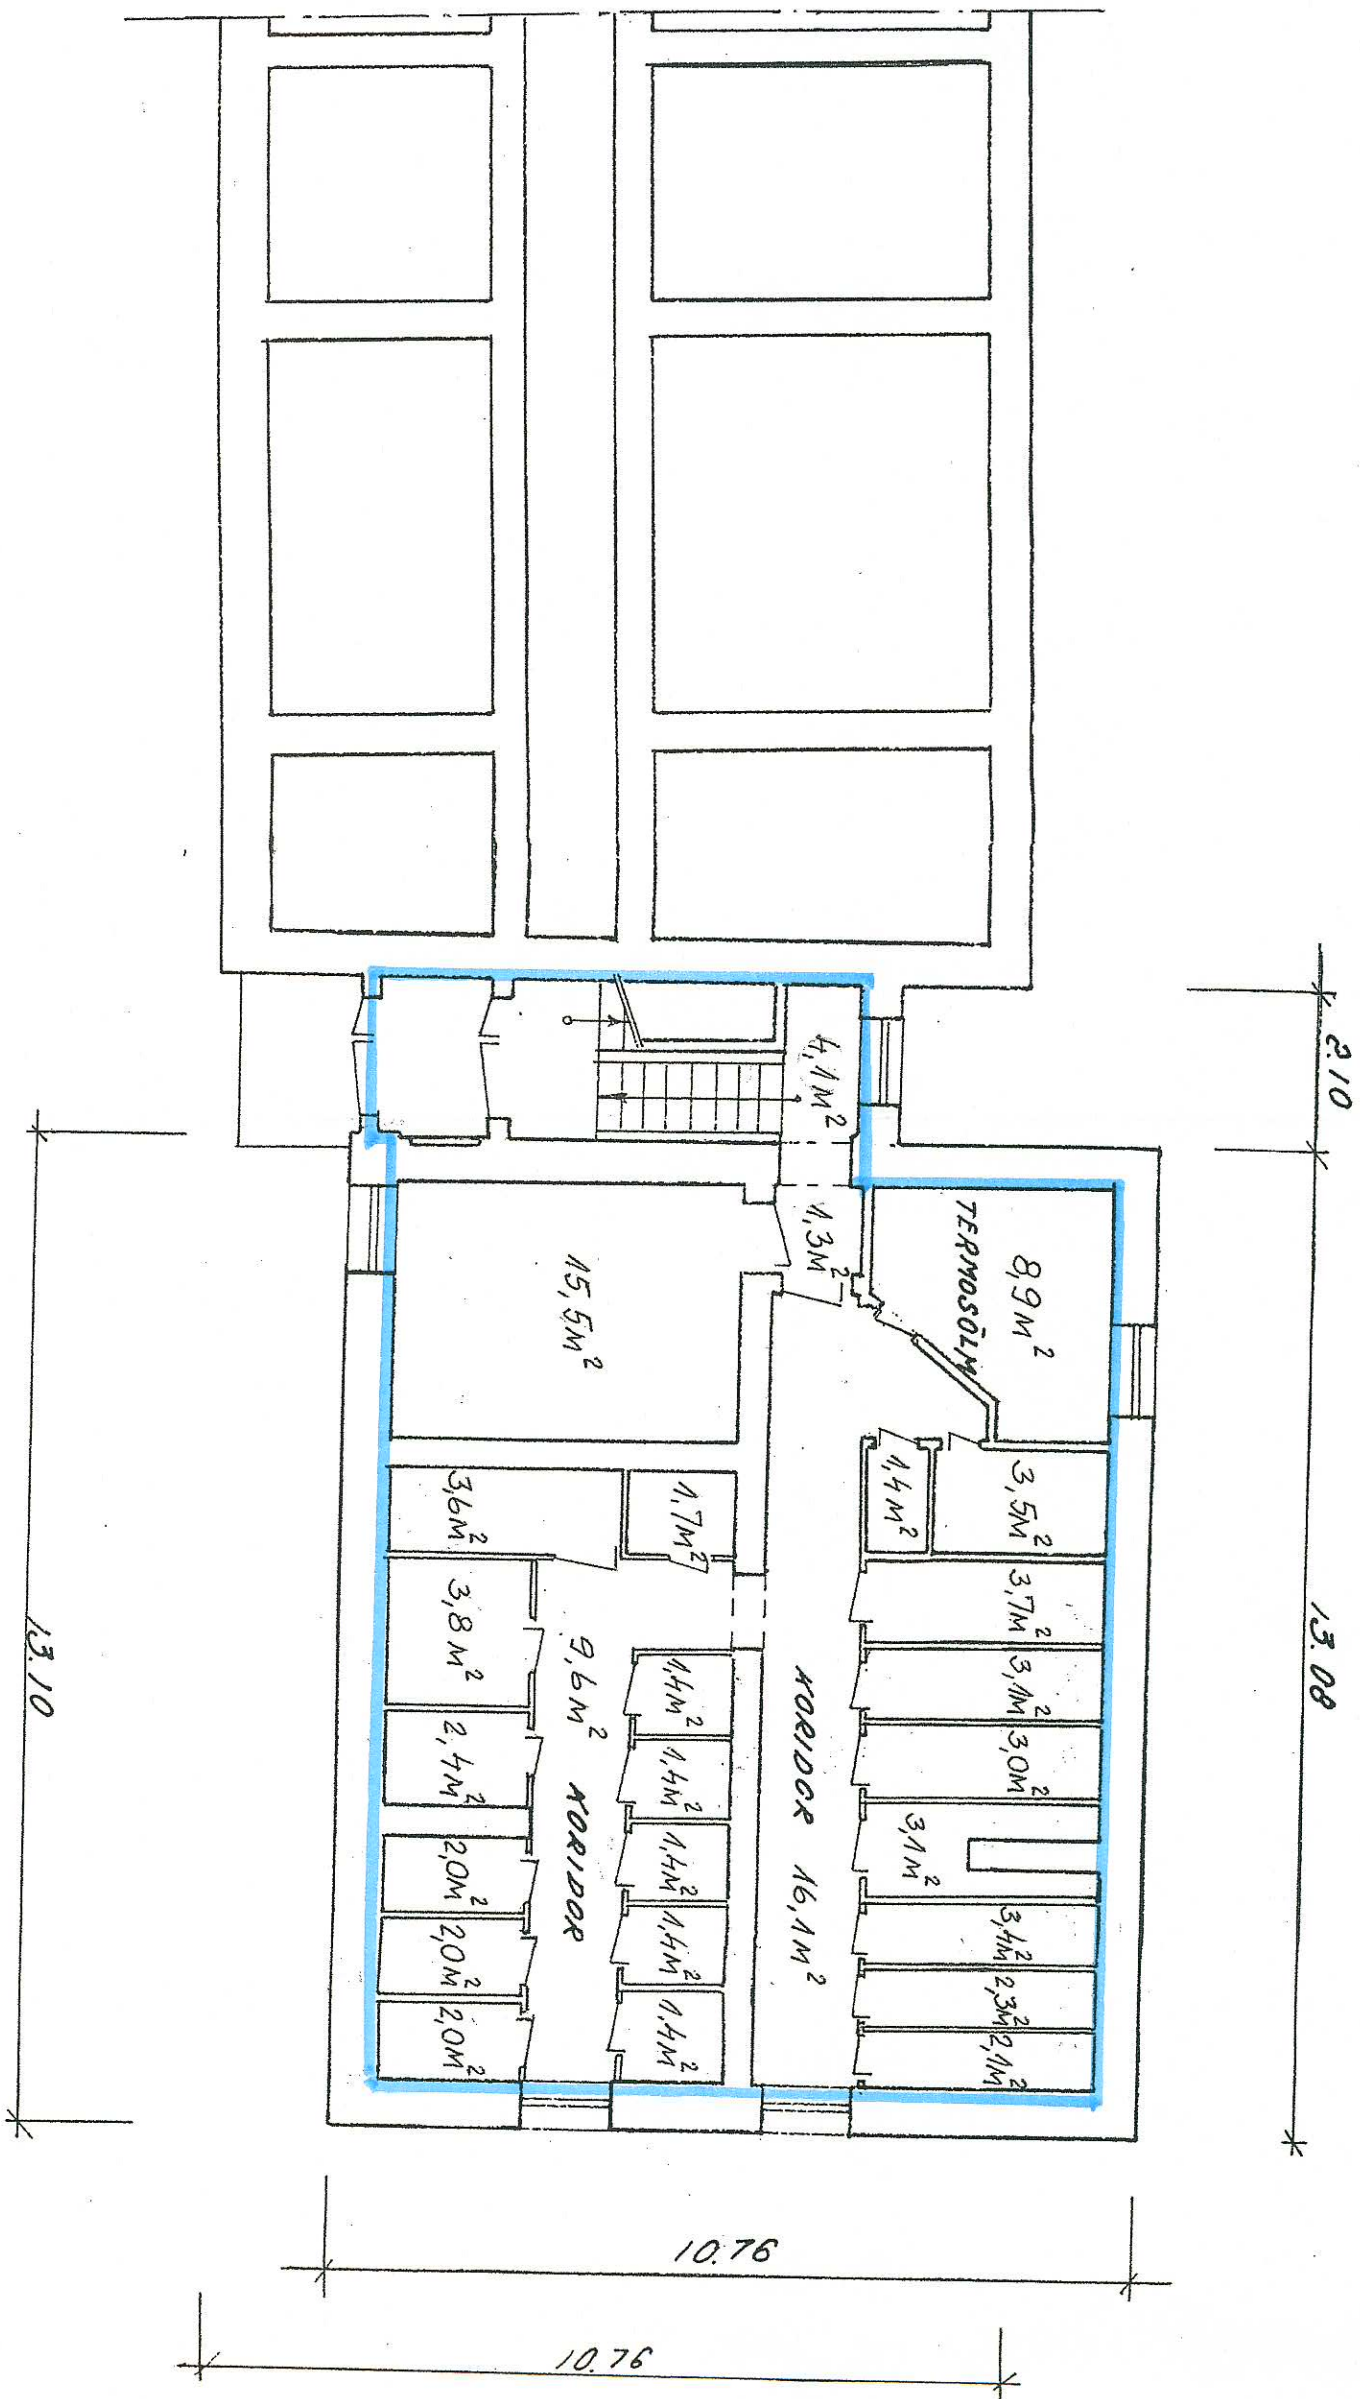

Korterinumber või mitteilurru- mi nimetus	Korteri või mitteilurruumi üldpind m ²	mõteline osa suurus, hariliku murruna
1/2		353/7491
3		148/7491
4		161/7491
5/6		548/7491
7		230/7491
8		227/7491
9		147/7491
10		220/7491
11		225/7491
12		223/7491
13		143/7491
14		147/7491
15		147/7491
16		147/7491
17		225/7491
18		242/7491
19		271/7491
20		272/7491
21/22		424/7491
23		227/7491
24		225/7491
25		146/7491
26		152/7491
27/28		358/7491
29/30		546/7491
31		229/7491
32		228/7491
33/34		427/7491
35		226/7491
36		227/7491

Realosad
Mõteline osad

I KORRUSE PLAAN

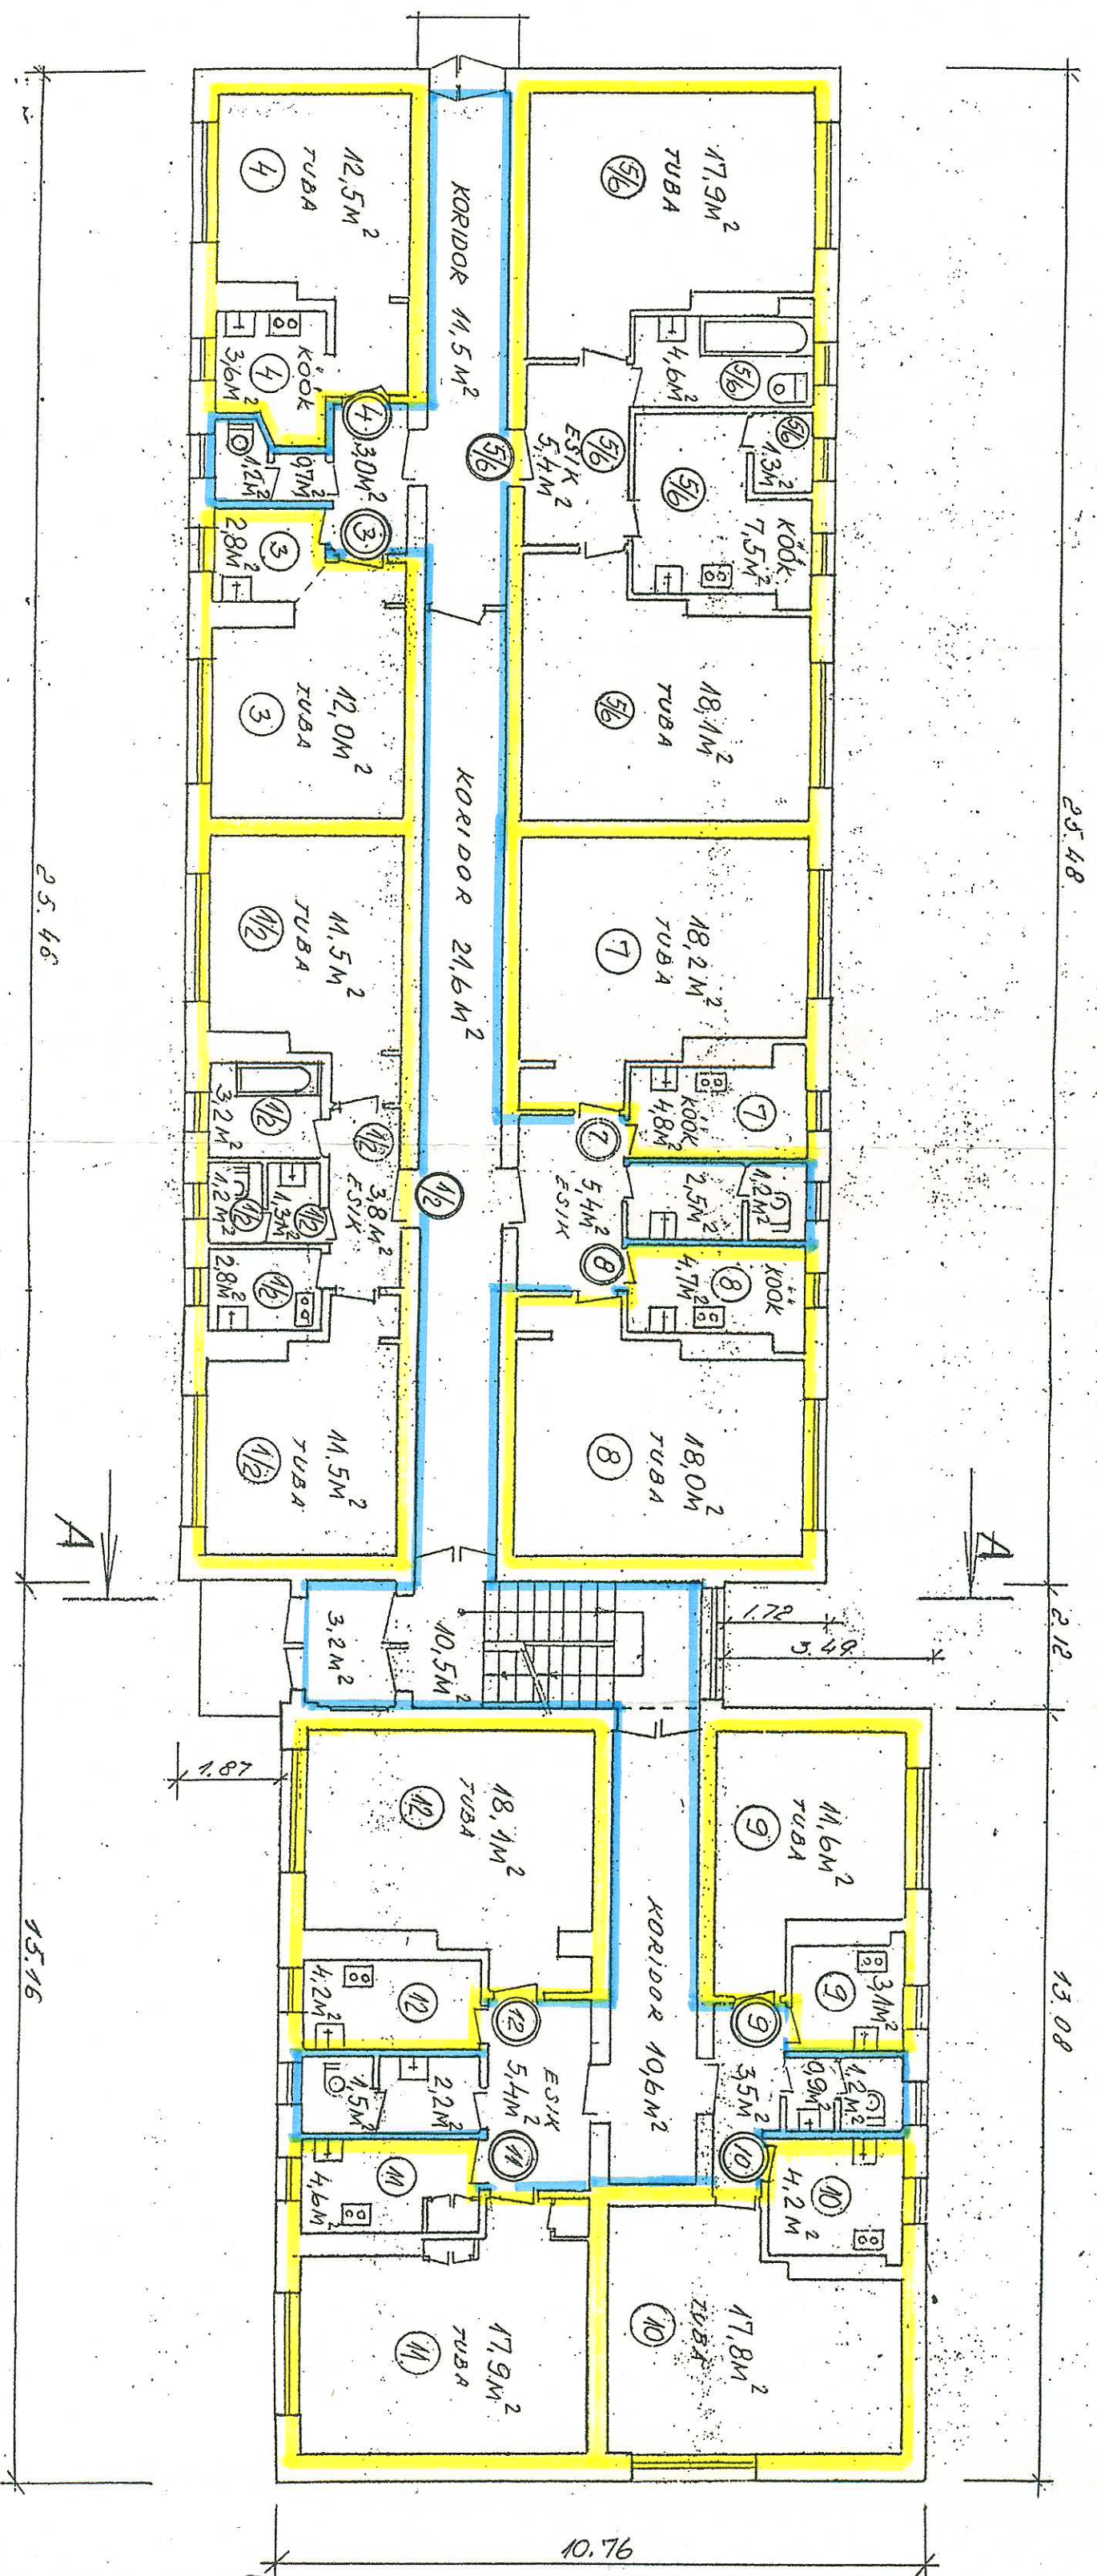


Korterinumber või mititeeluruu- mi nimetus	Korteri või mititeeluruumi üldpind m²	mõttelise osa suurus, hariliku murruna
1/2	35.3	353/7491
3	14.8	148/7491
4	16.1	161/7491
5/6	54.8	548/7491
7	23.0	230/7491
8	22.7	227/7491
9	14.7	147/7491
10	22.0	220/7491
11	22.5	225/7491
12	22.3	223/7491
13		143/7491
14		147/7491
15		147/7491
16		147/7491
17		225/7491
18		242/7491
19		271/7491
20		272/7491
21/22		424/7491
23		227/7491
24		225/7491
25		146/7491
26		152/7491
27/28		358/7491
29/30		546/7491
31		229/7491
32		228/7491
33/34		427/7491
35		226/7491
36		227/7491

Reaalosad
Mõttelised osad

Tõendan, et käesolev plaan
vastab Harjumaa Hooneregistris
olevale plaanile.

Kontrollis: *[Signature]*
Harjumaa Hooneregistrimüüja
Siseministeeriumi
Kinnisvõtteamet
200. a.


II KORRUSE PLaan

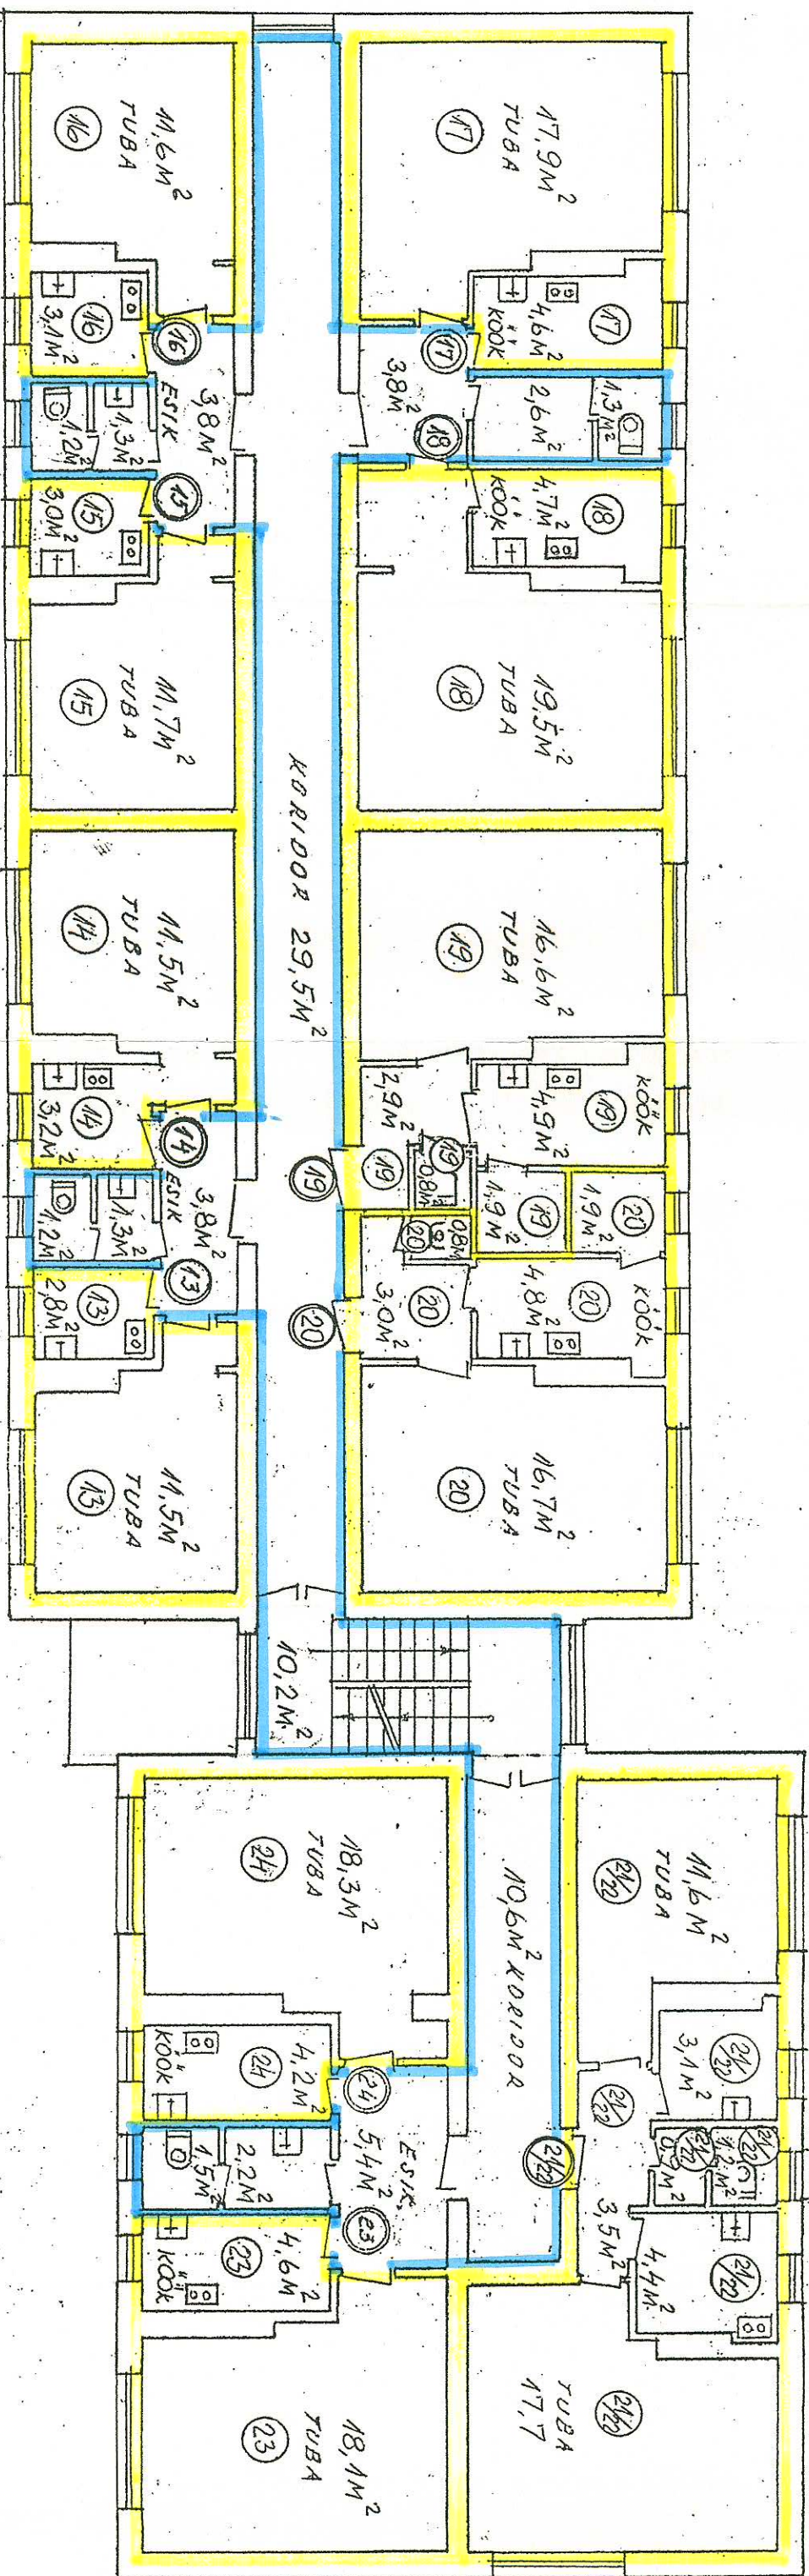

Korteri number või mitteilurum- i nimetus	Korteri või mitteilurumi üldpind m²	mõttelise osa suurus, hariliku murruna
1/2		353/7491
3		148/7491
4		161/7491
5/6		548/7491
7		230/7491
8		227/7491
9		147/7491
10		220/7491
11		225/7491
12		223/7491
13	14,3	143/7491
14	14,7	147/7491
15	14,7	147/7491
16	14,7	147/7491
17	22,5	225/7491
18	24,2	242/7491
19	27,1	271/7491
20	27,2	272/7491
21/22	42,4	424/7491
23	22,7	227/7491
24	22,5	225/7491
25		146/7491
26		152/7491
27/28		358/7491
29/30		546/7491
31		229/7491
32		228/7491
33/34		427/7491
35		226/7491
36		227/7491

Reaalosad
Mõttelised osad

III KORRUSE PLAAN

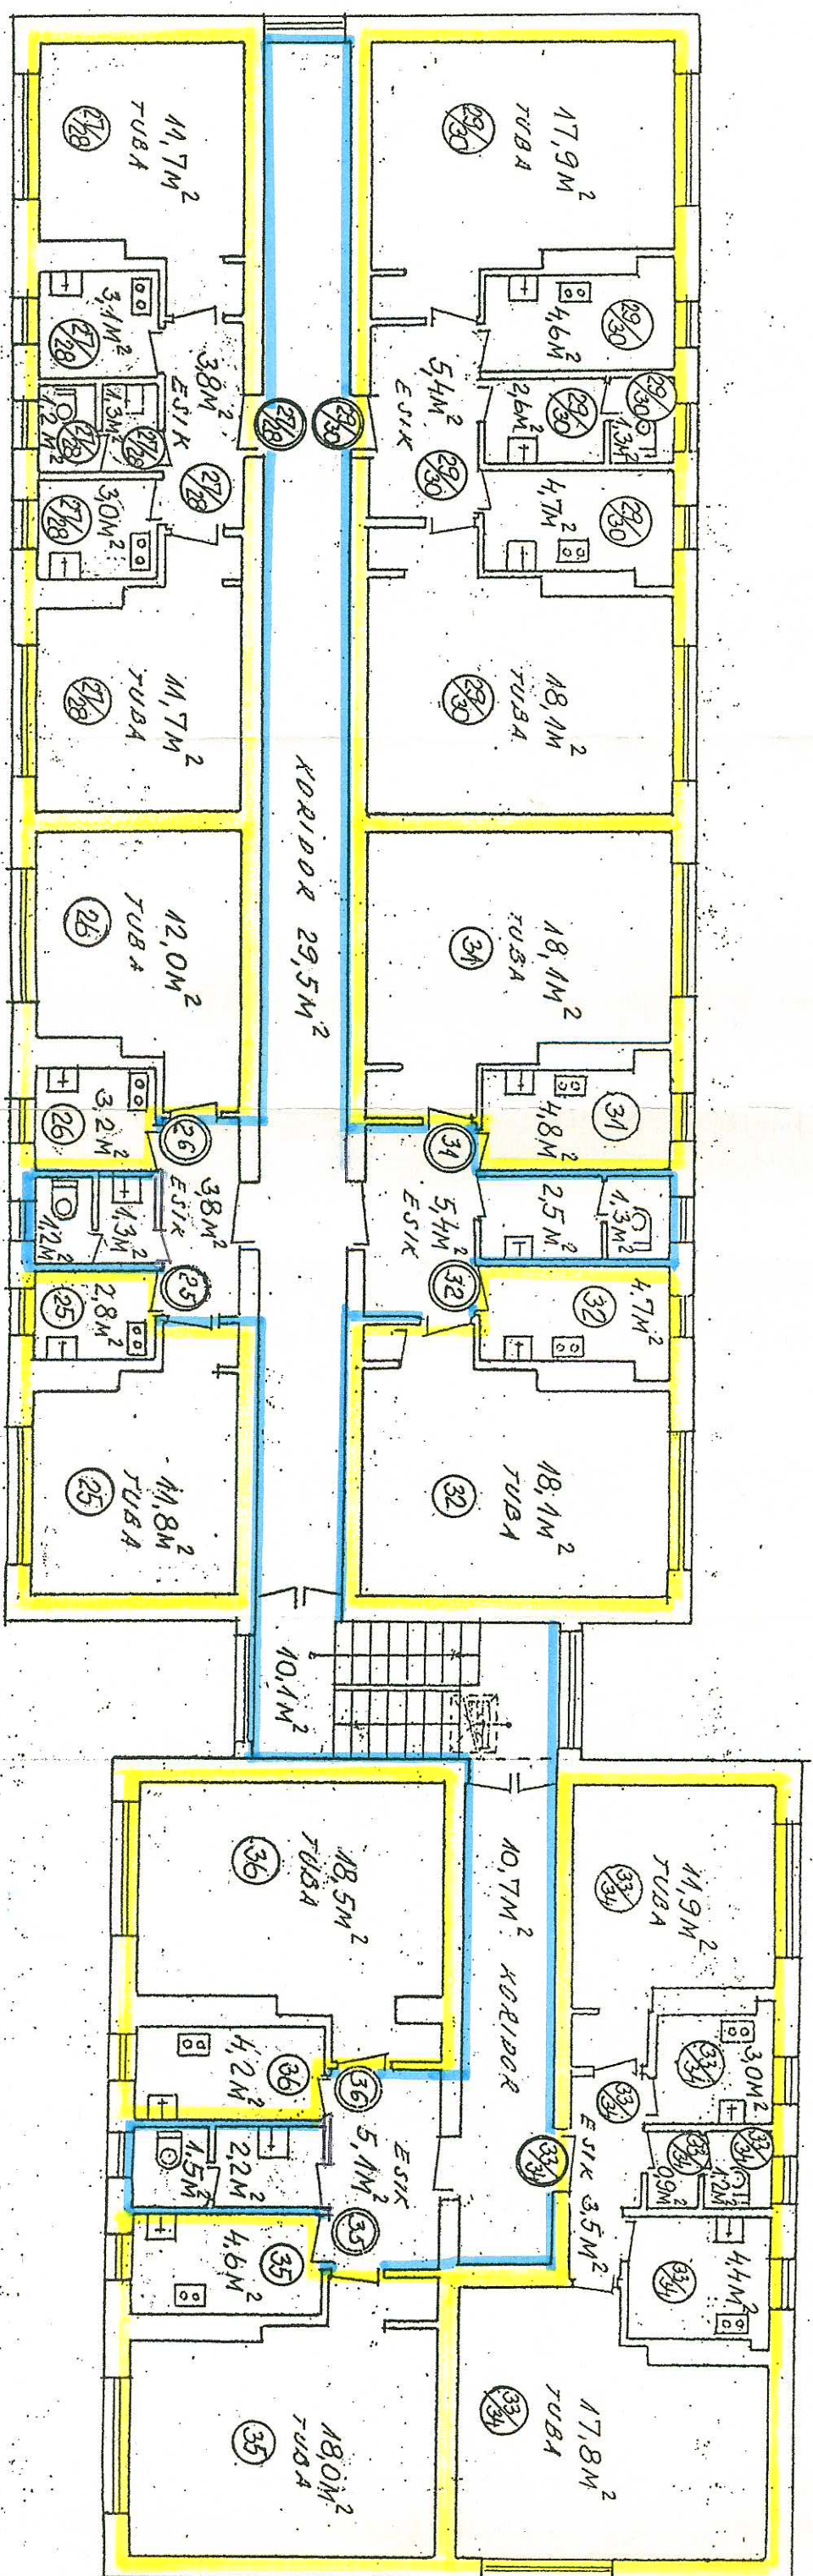

Korteri number või mitteelurru- mi nimetus	Korteri või mitteelurru üldpind m²	mõttelise osa suurus, hariliku murruna
1/2		353/7491
3		148/7491
4		161/7491
5/6		548/7491
7		230/7491
8		227/7491
9		147/7491
10		220/7491
11		225/7491
12		223/7491
13		143/7491
14		147/7491
15		147/7491
16		147/7491
17		225/7491
18		242/7491
19		271/7491
20		272/7491
21/22		424/7491
23		227/7491
24		225/7491
25		146/7491
26		152/7491
27/28		358/7491
29/30		546/7491
31		229/7491
32		228/7491
33/34		427/7491
35		226/7491
36		227/7491

Reaalosad
Mõttelised osad

