



VAADE E
L 1

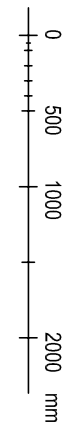

- Ehitistav
- Olemasolev
- Lammutatav
- Soojusisustus

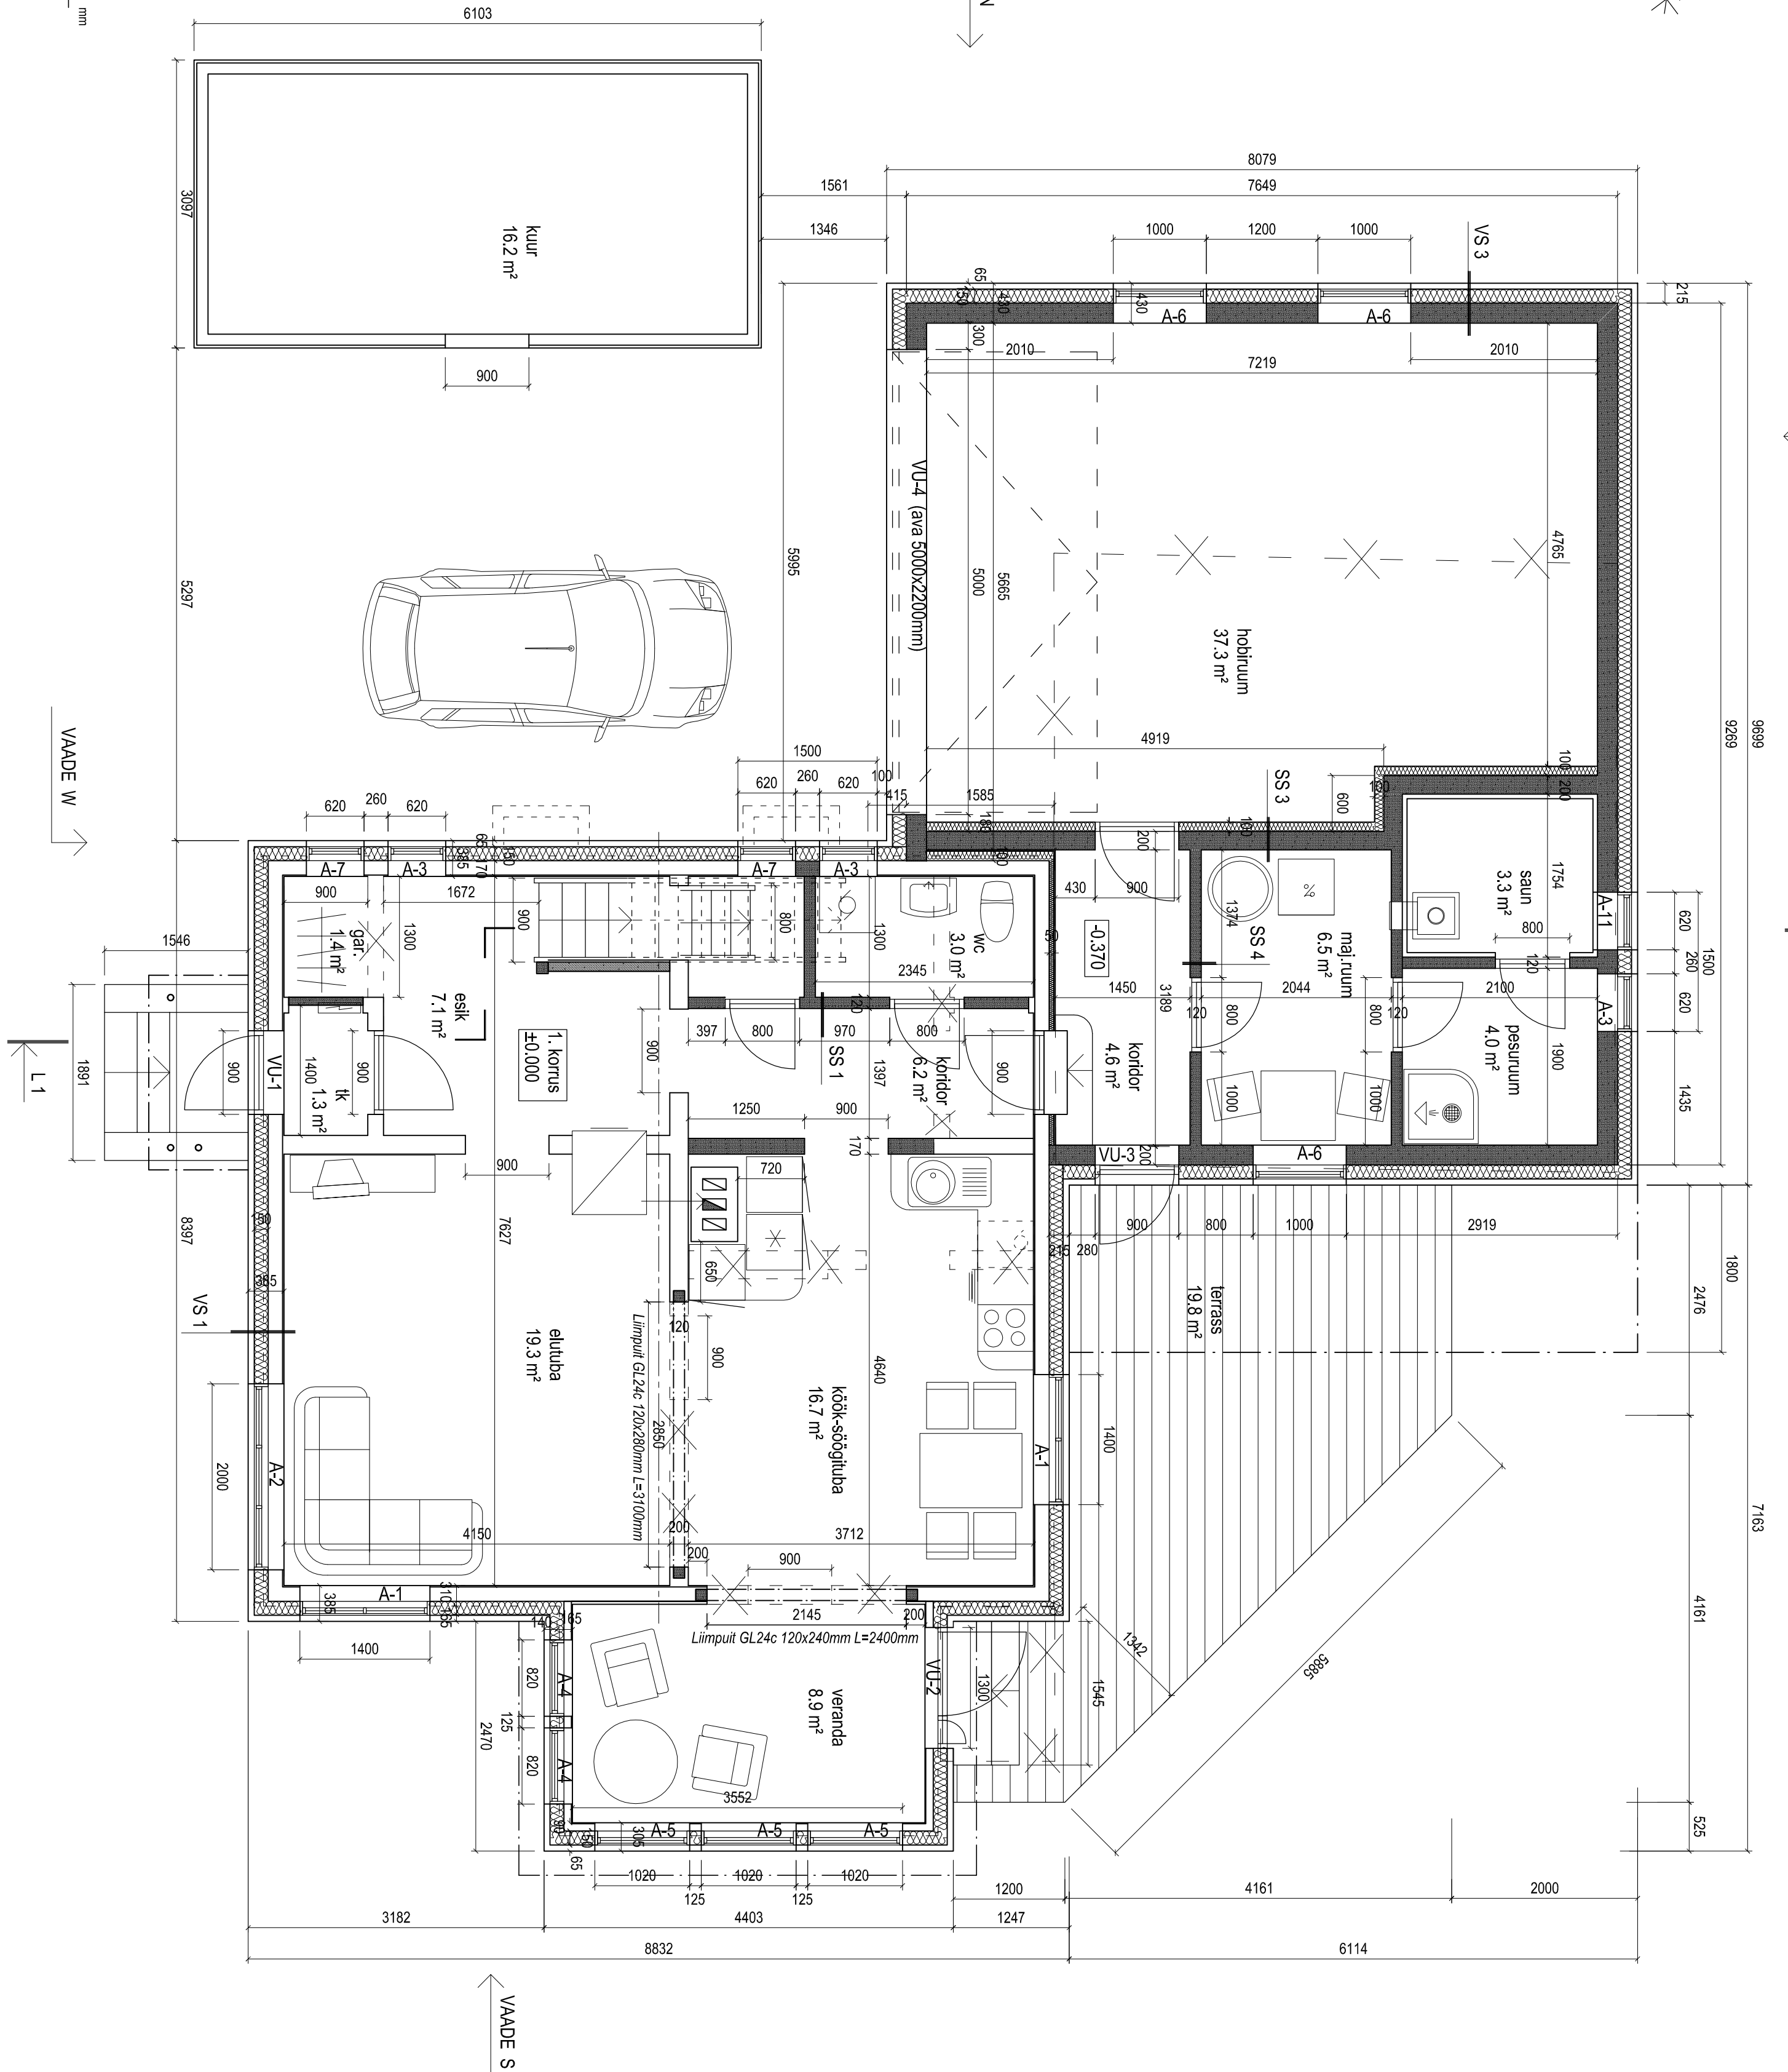

7163

9269

8079

6103

0

500

1000

2000

mm