



11499


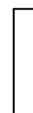
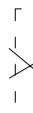

Katuse talade pikkus 11200
Steico S160 H240 s400mm (16 tk)


L1

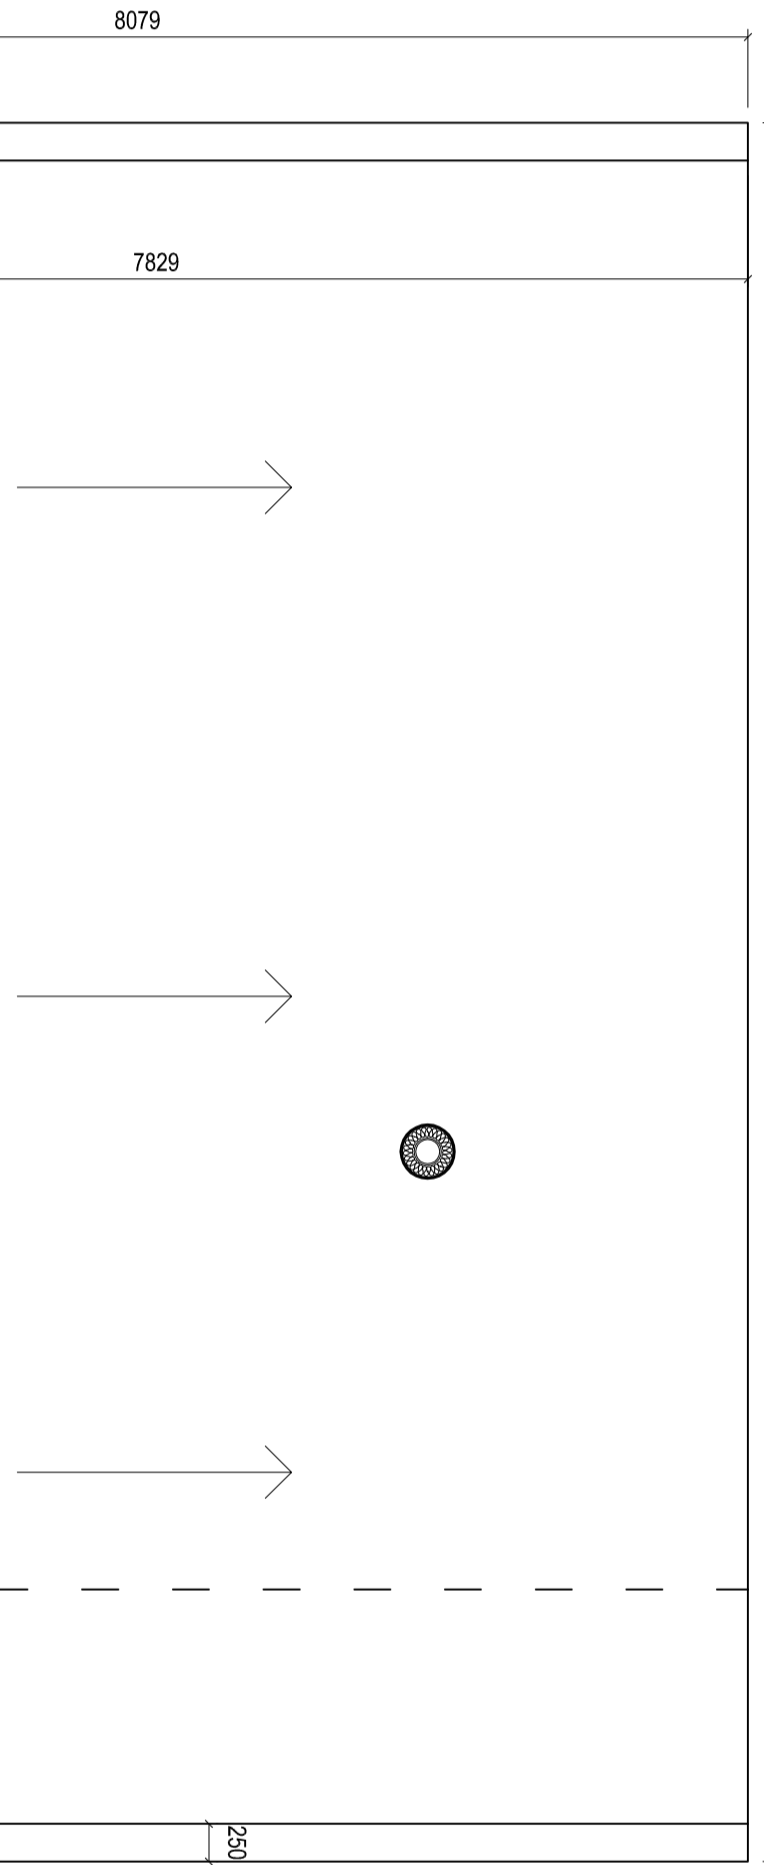

Katuse talade pikkus 5900
Steico S160 H240 s400mm (5 tk)

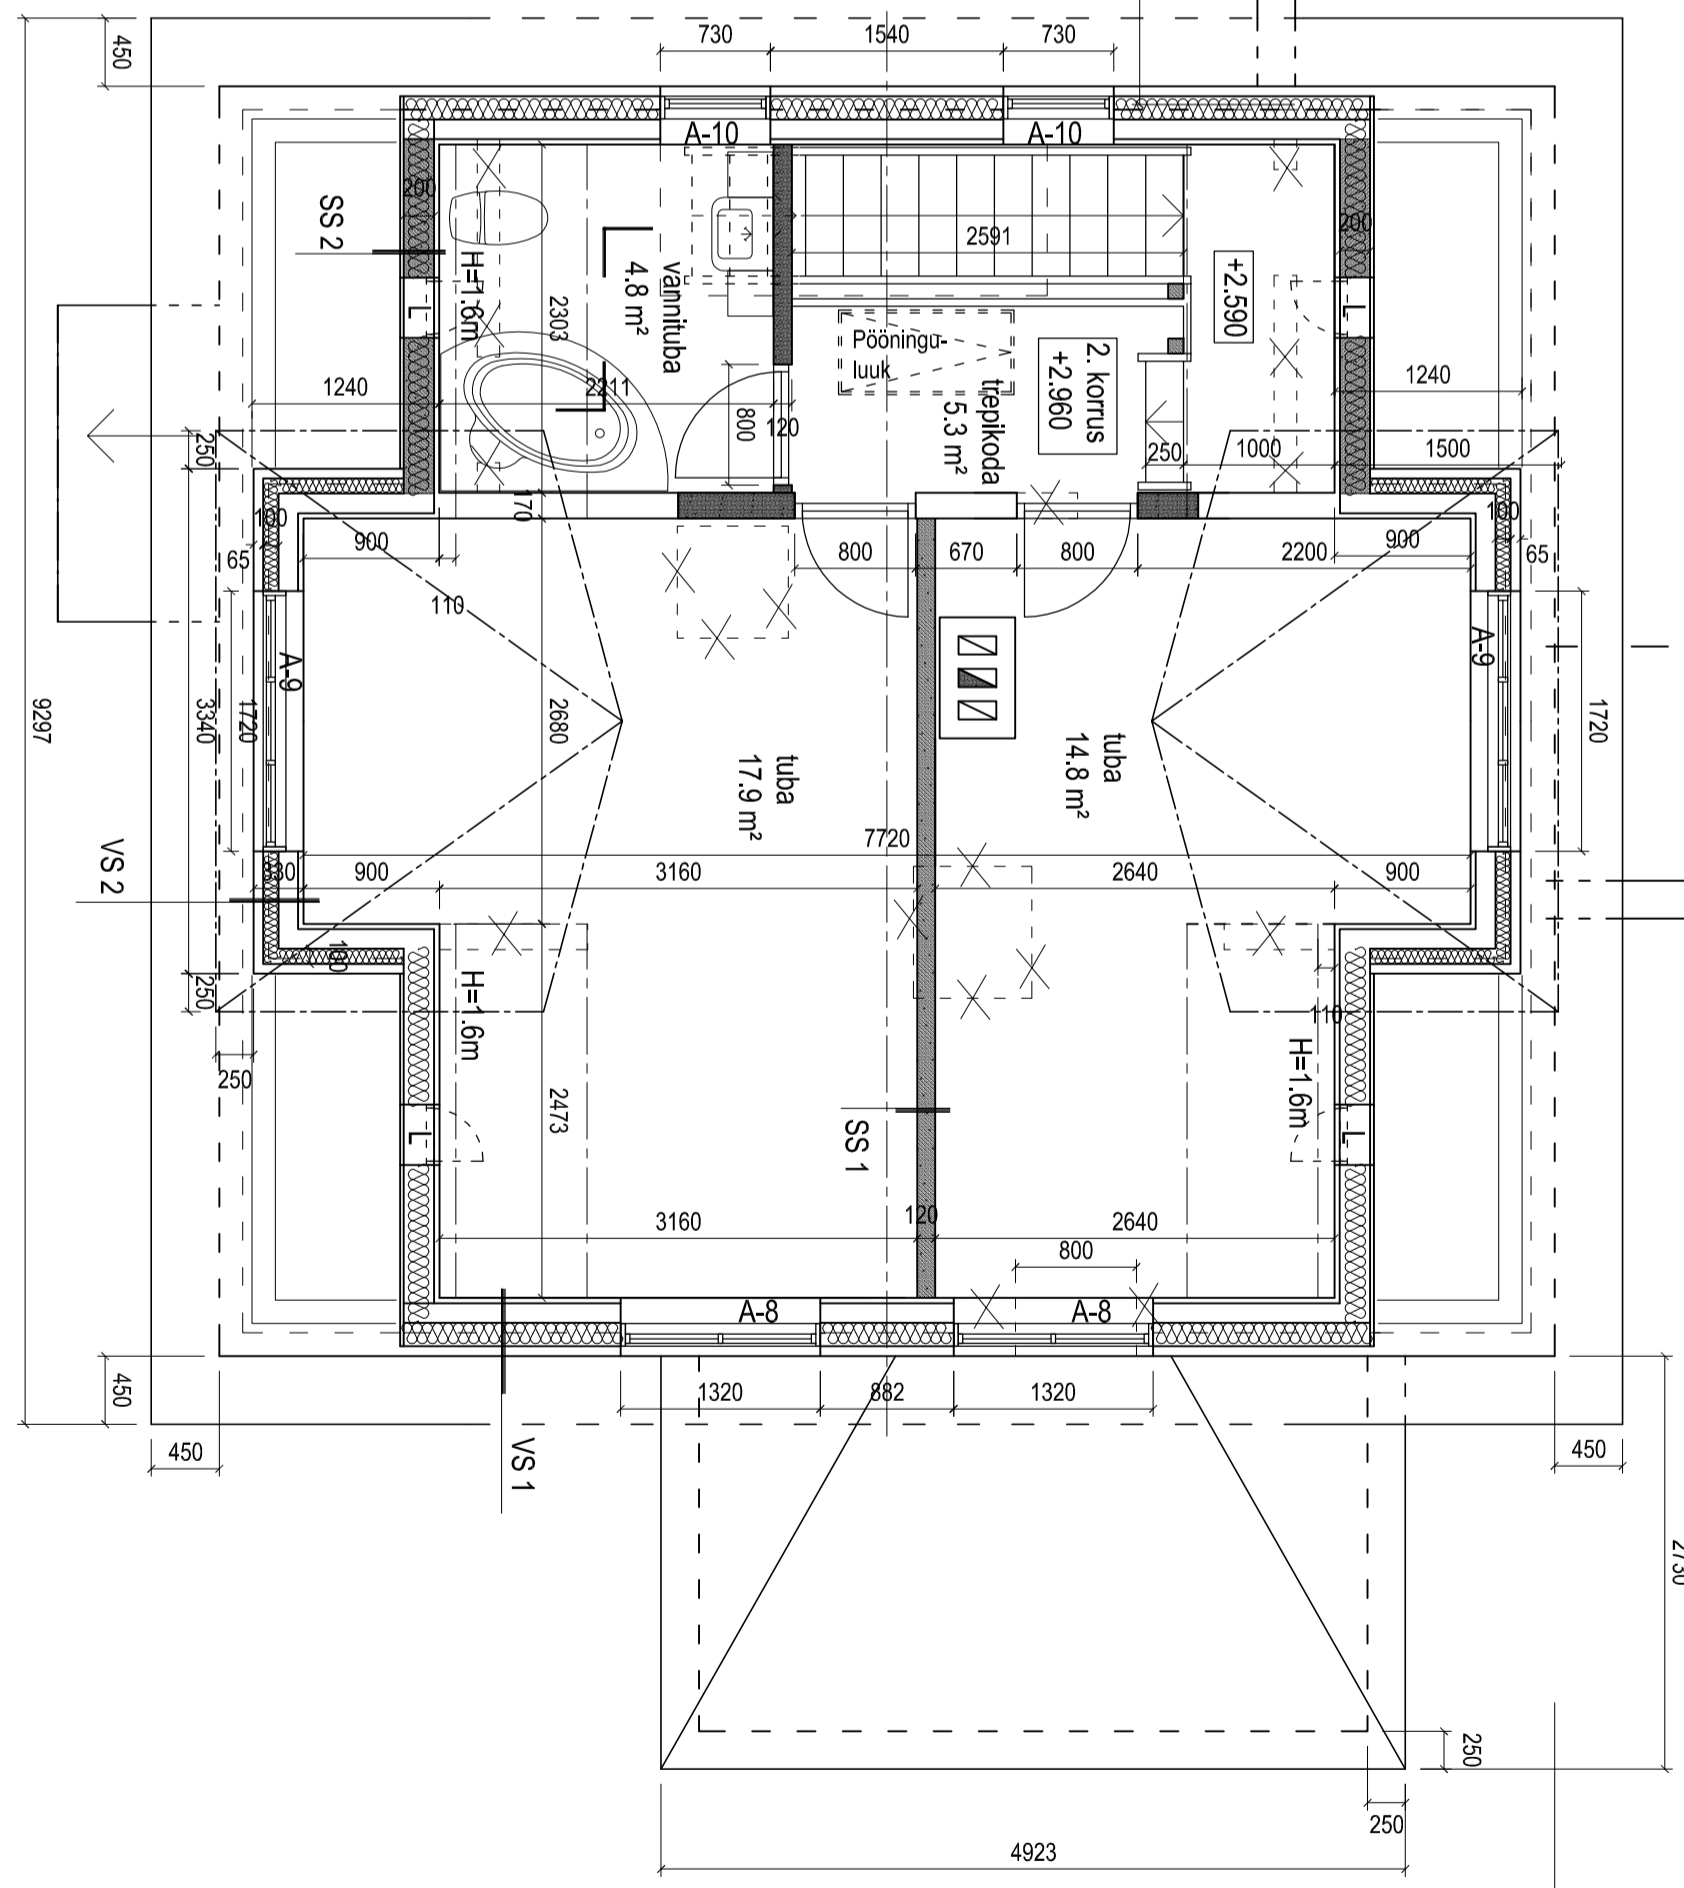

-  Ehitistav
-  Olemasolev
-  Lammutatav
-  Soojusisustus

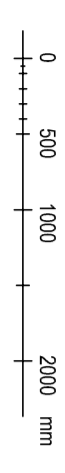

L1