




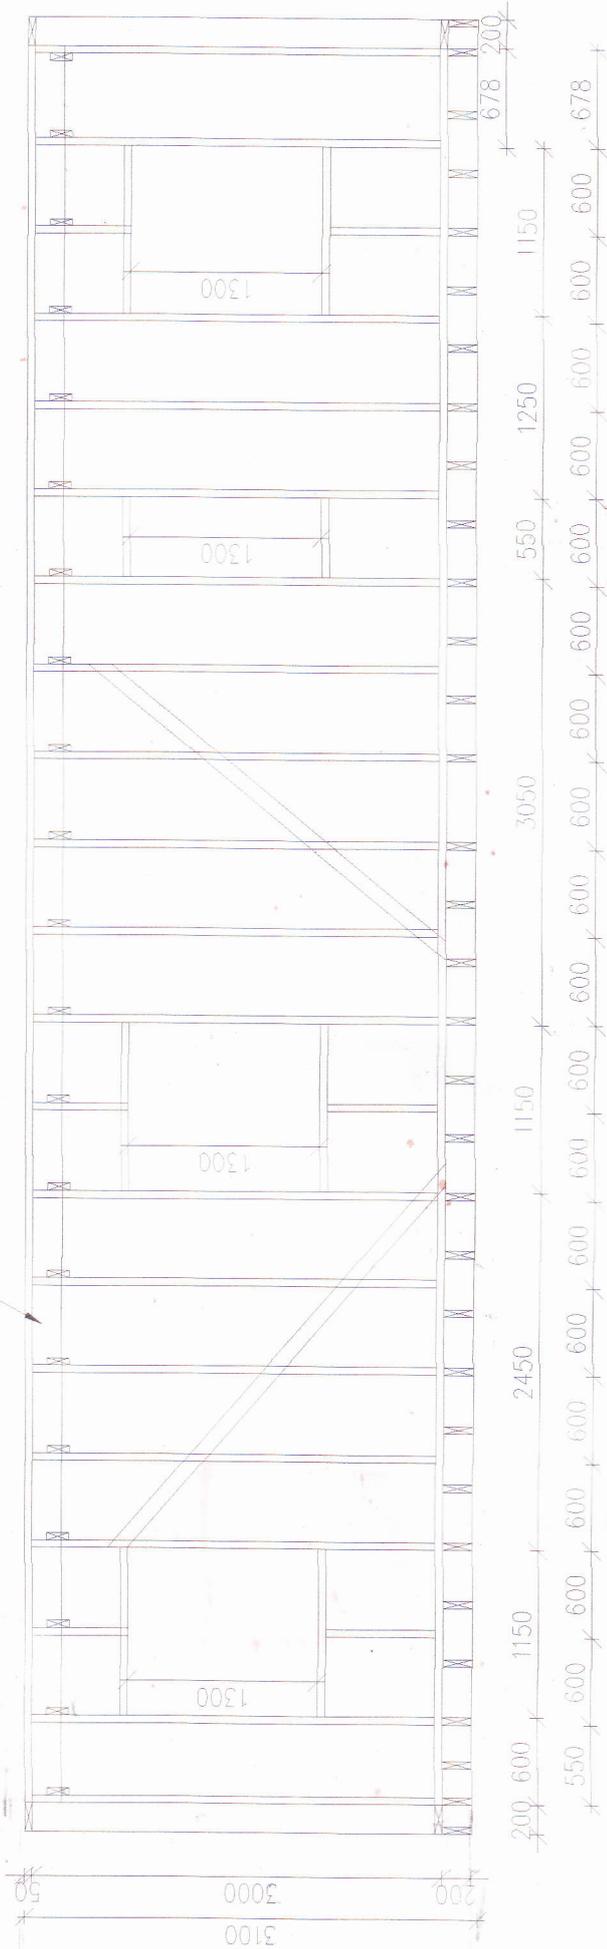


PÖRANDATALADE PLAAN

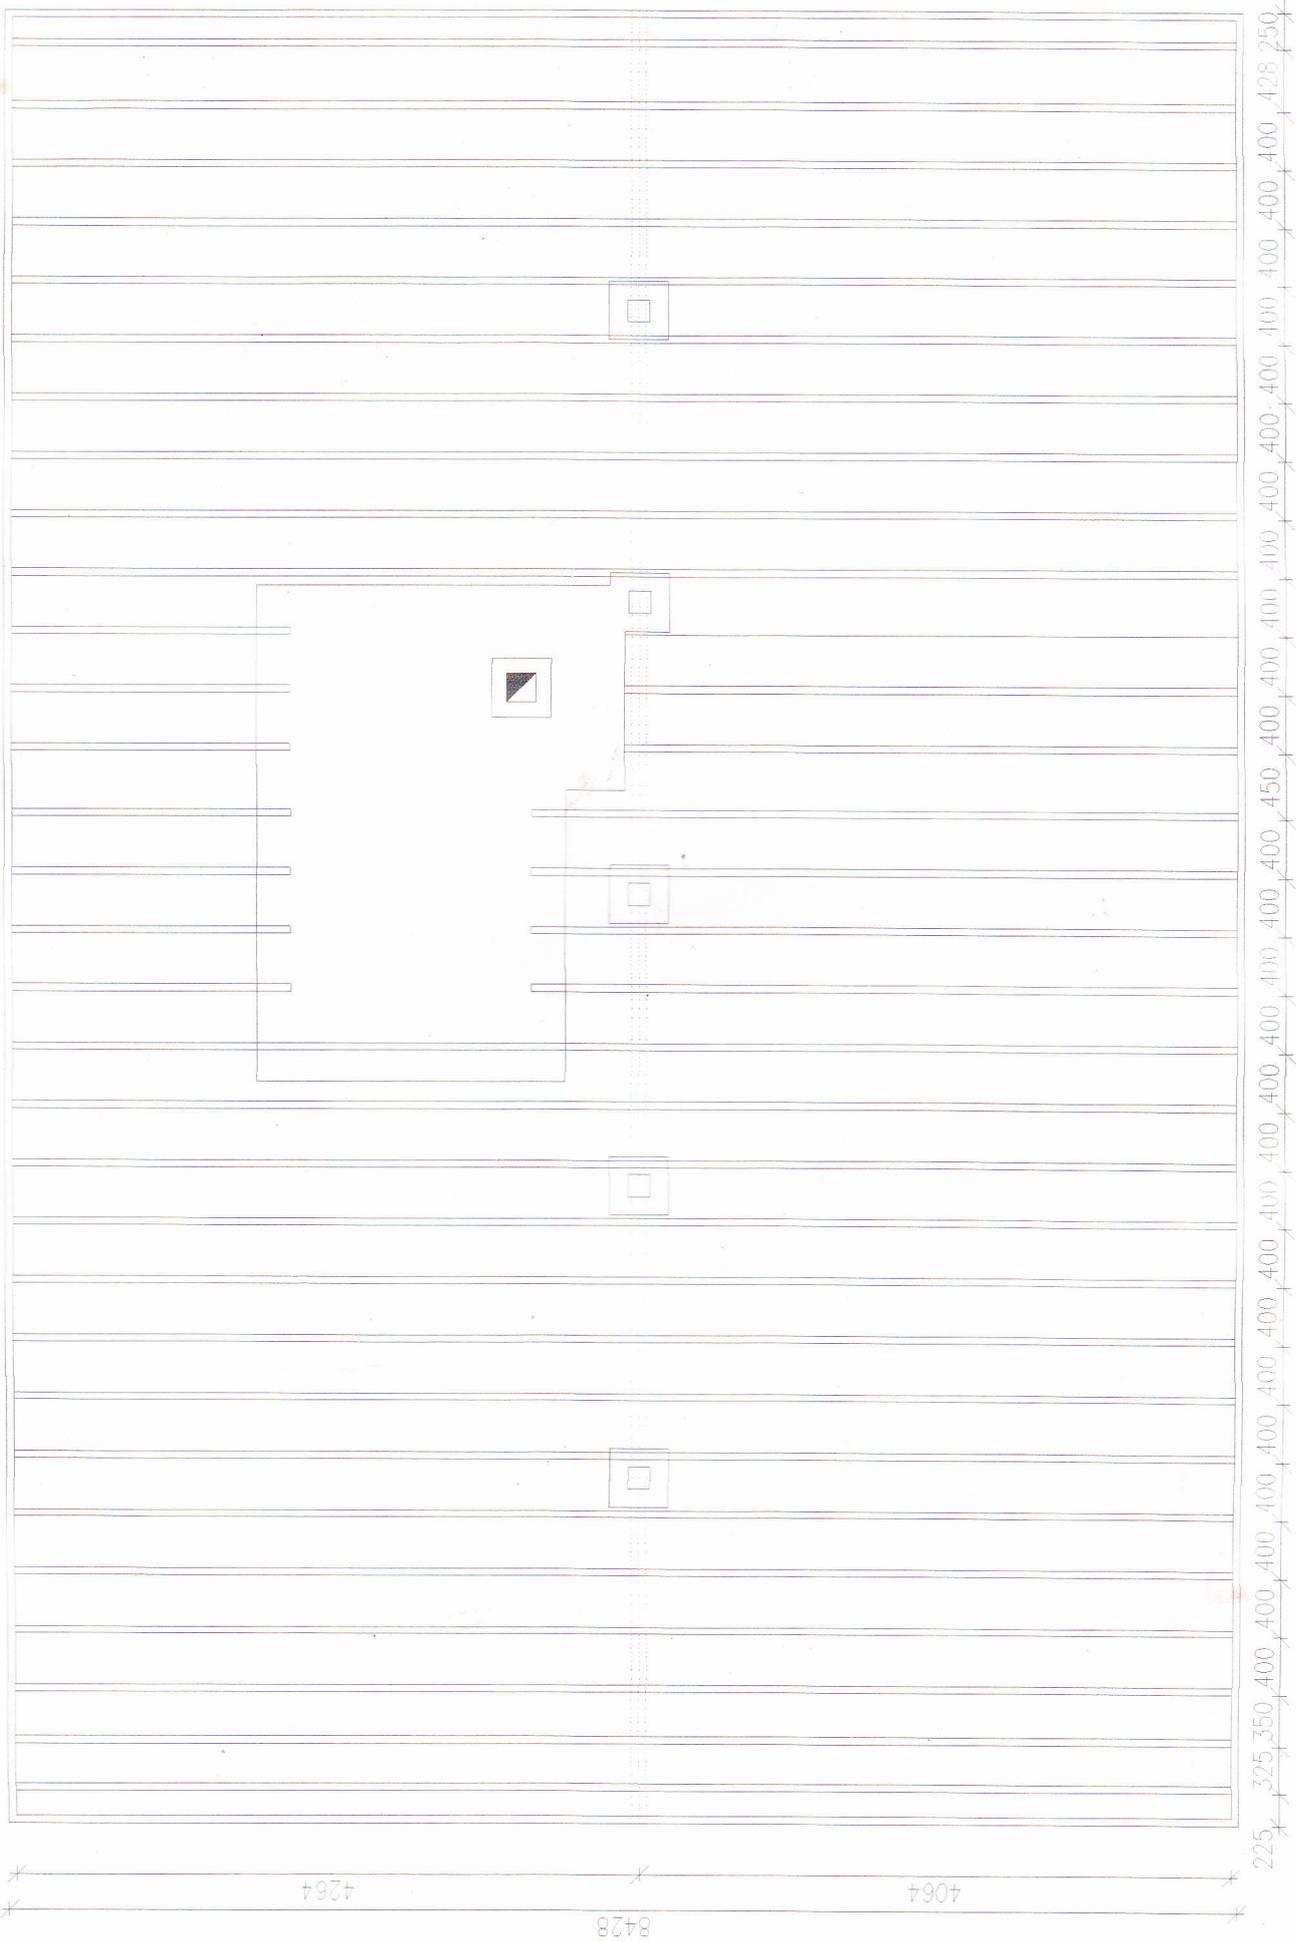

VUNDAMENDI LÕIGE

M 1:20

PÕRANDALAUD 32mm
EHITUSPABER
SOOJUSTUS MINERAALVILL 200mm
TUULETÕKE 13mm
LAUD 25X100mm

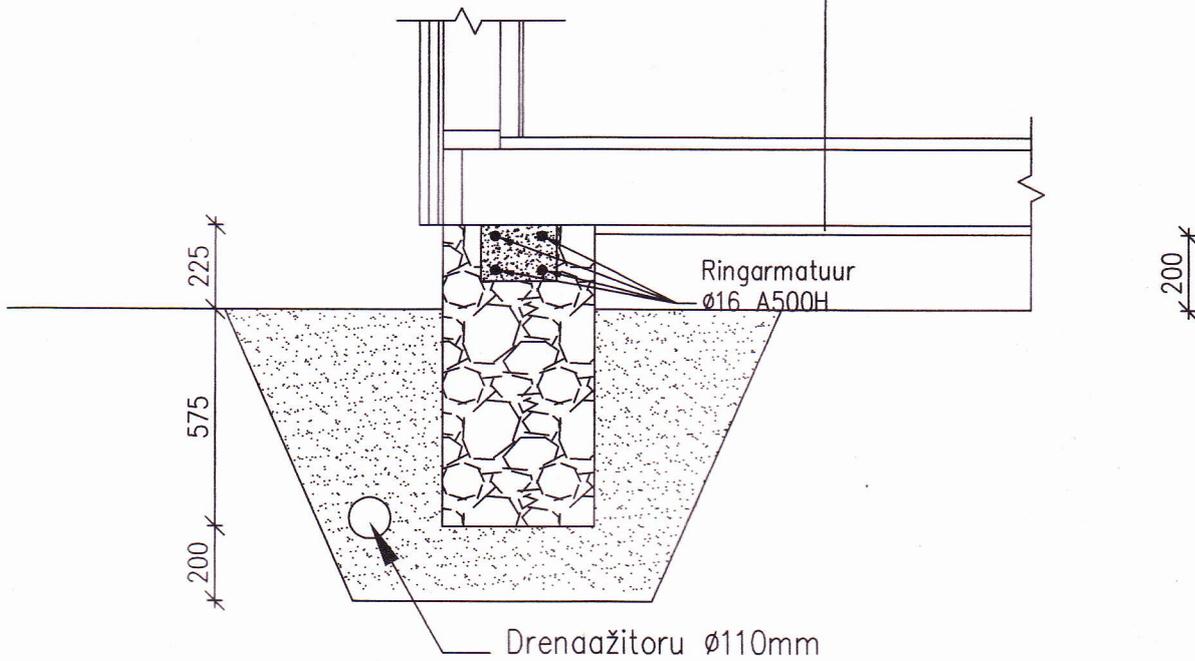






±0.250

±0.525

±0.000

2884

12144

2484

3558

Korsina ja ohju vundament

2400

1089

400

3400

2100

400

2000

150

400

4786

R/B vöö

Maakivi

R/b post 150x150mm
taldmik 400x400mm



3000

2484

190199

200

12000

11744

