


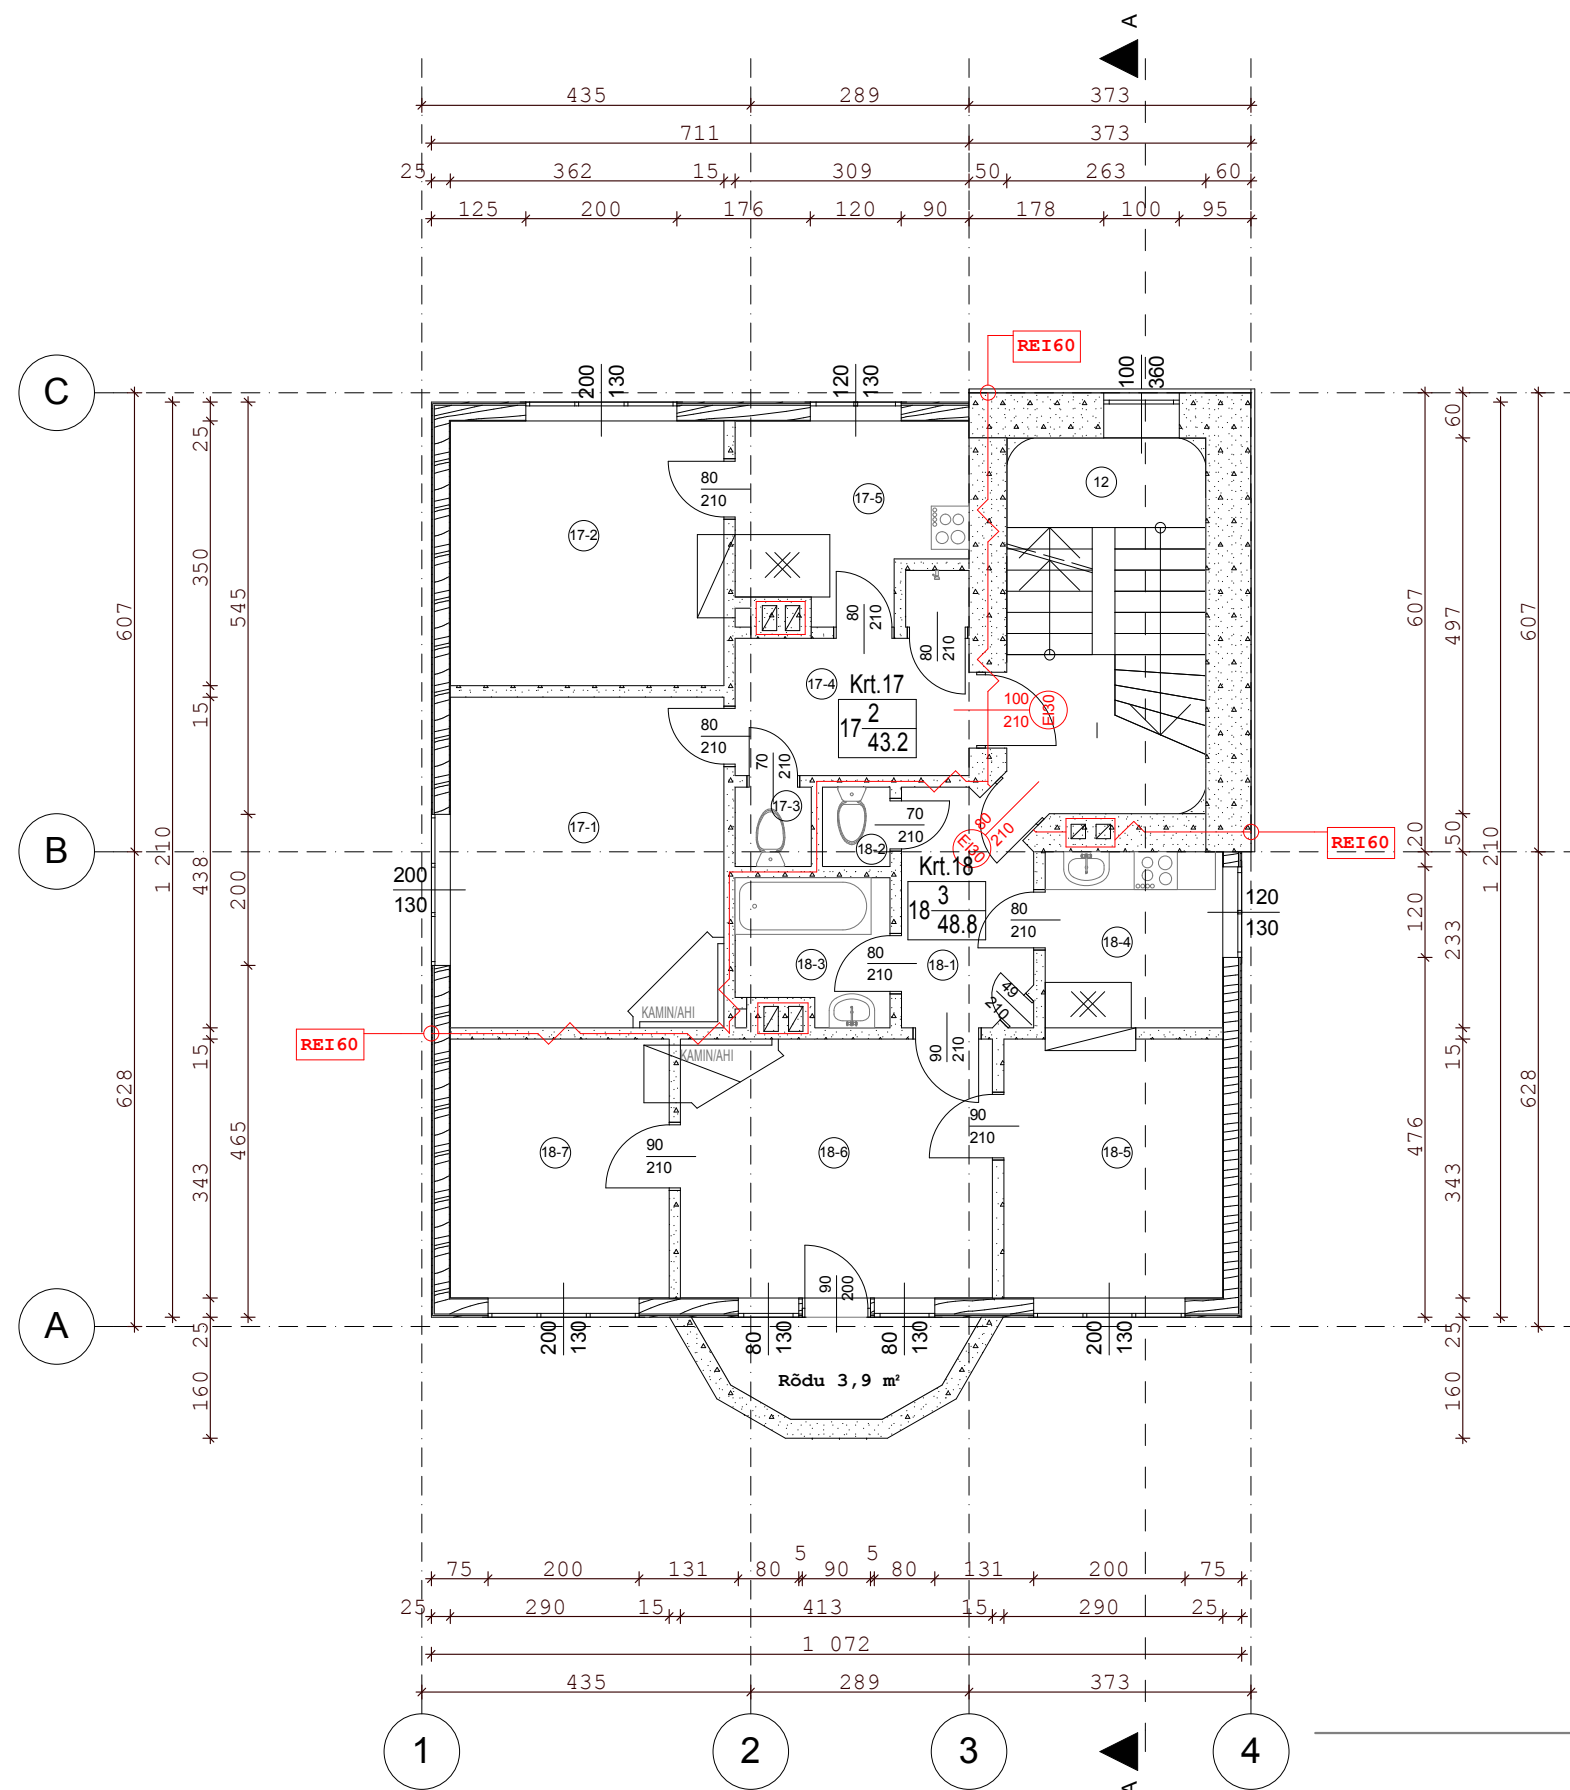

12	Trepikoda-	13,3 m ²
Krt.17 2 17 43.2		
17-1	Elutuba-	15,3 m ²
17-2	Magamistuba-	12,6 m ²
17-3	WC-	0,9 m ²
17-4	Esik-	5,7 m ²
17-5	Köök-	8,7 m ²
Krt.18 3 18 48.8		
18-1	Esik-	6,6 m ²
18-2	WC-	1,0 m ²
18-3	Vannituba-	2,7 m ²
18-4	Köök-	4,7 m ²
18-5	Magamistuba-	11,5 m ²
18-6	Elutuba-	11,2 m ²
18-7	Magamistuba-	11,1 m ²
Teine korrus kokku: 105,3 m ²		
MÄRKUS: Teisel korrusel ei ole muudatusi ette nähtud.		
2 1A 49.7	korteri nr. tubade arv korteri kasulik pind m ²	