



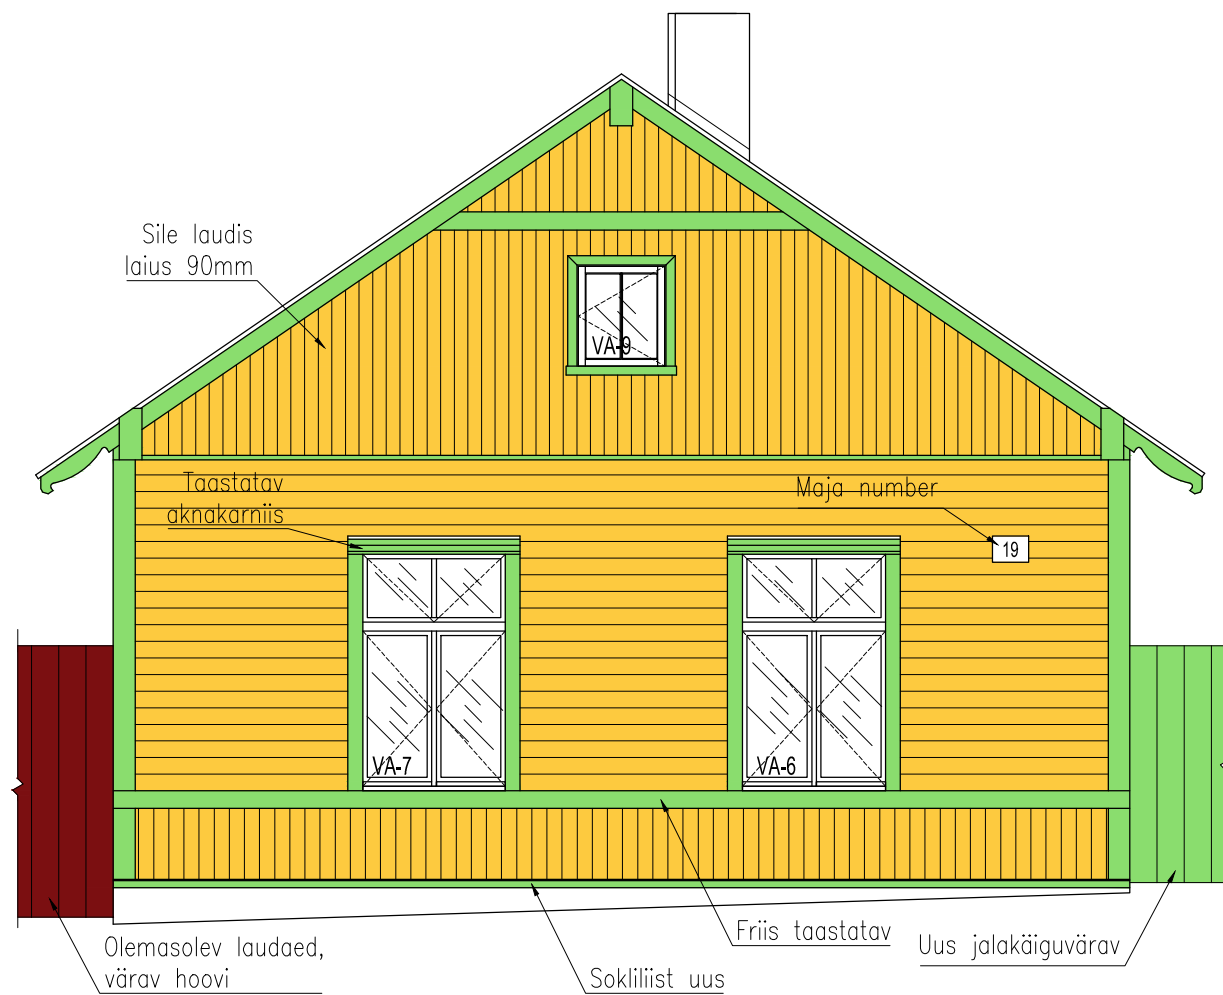

VAADE KIRDEST

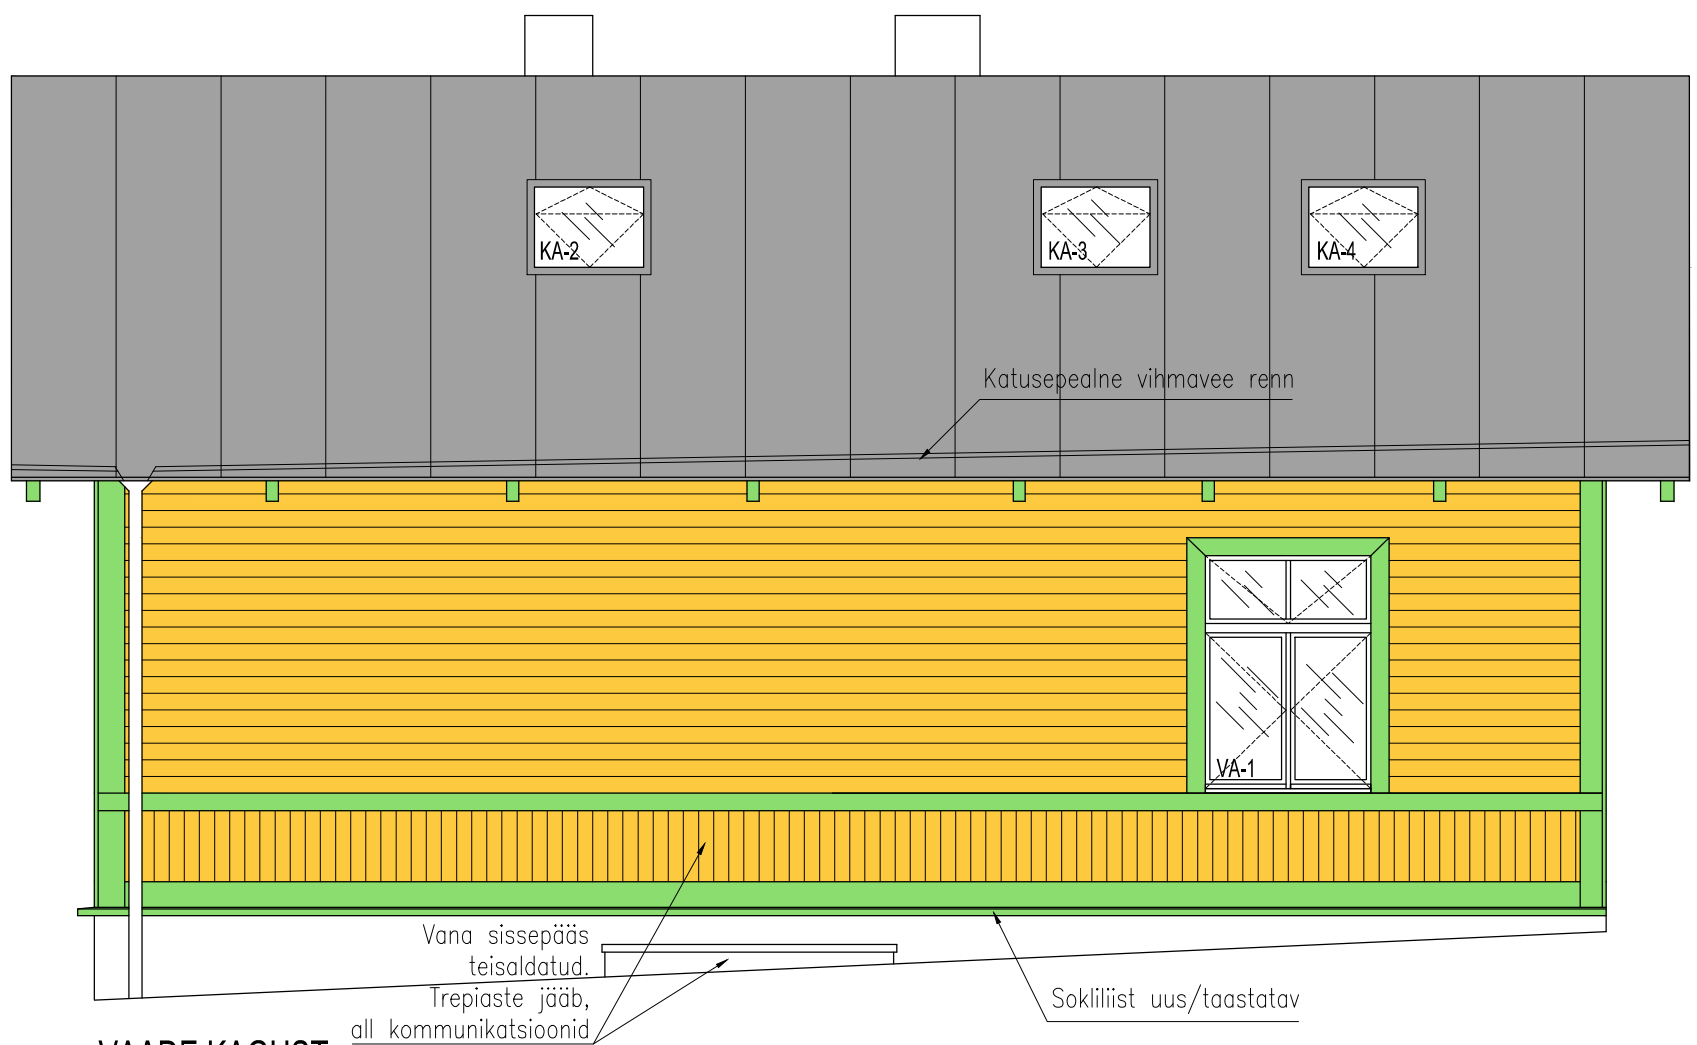

VAADE KAGUST

-  Voodrilaud UYKV 18x95, Eldur Puit
-  Voodrilaud UYKH 18x145, Eldur Puit
-  Ooker, Tikkurila 503X A/3
-  Metsaroheline, Tikkurila 582X C/2
-  Hall, R22