


peeglivalgusti toide

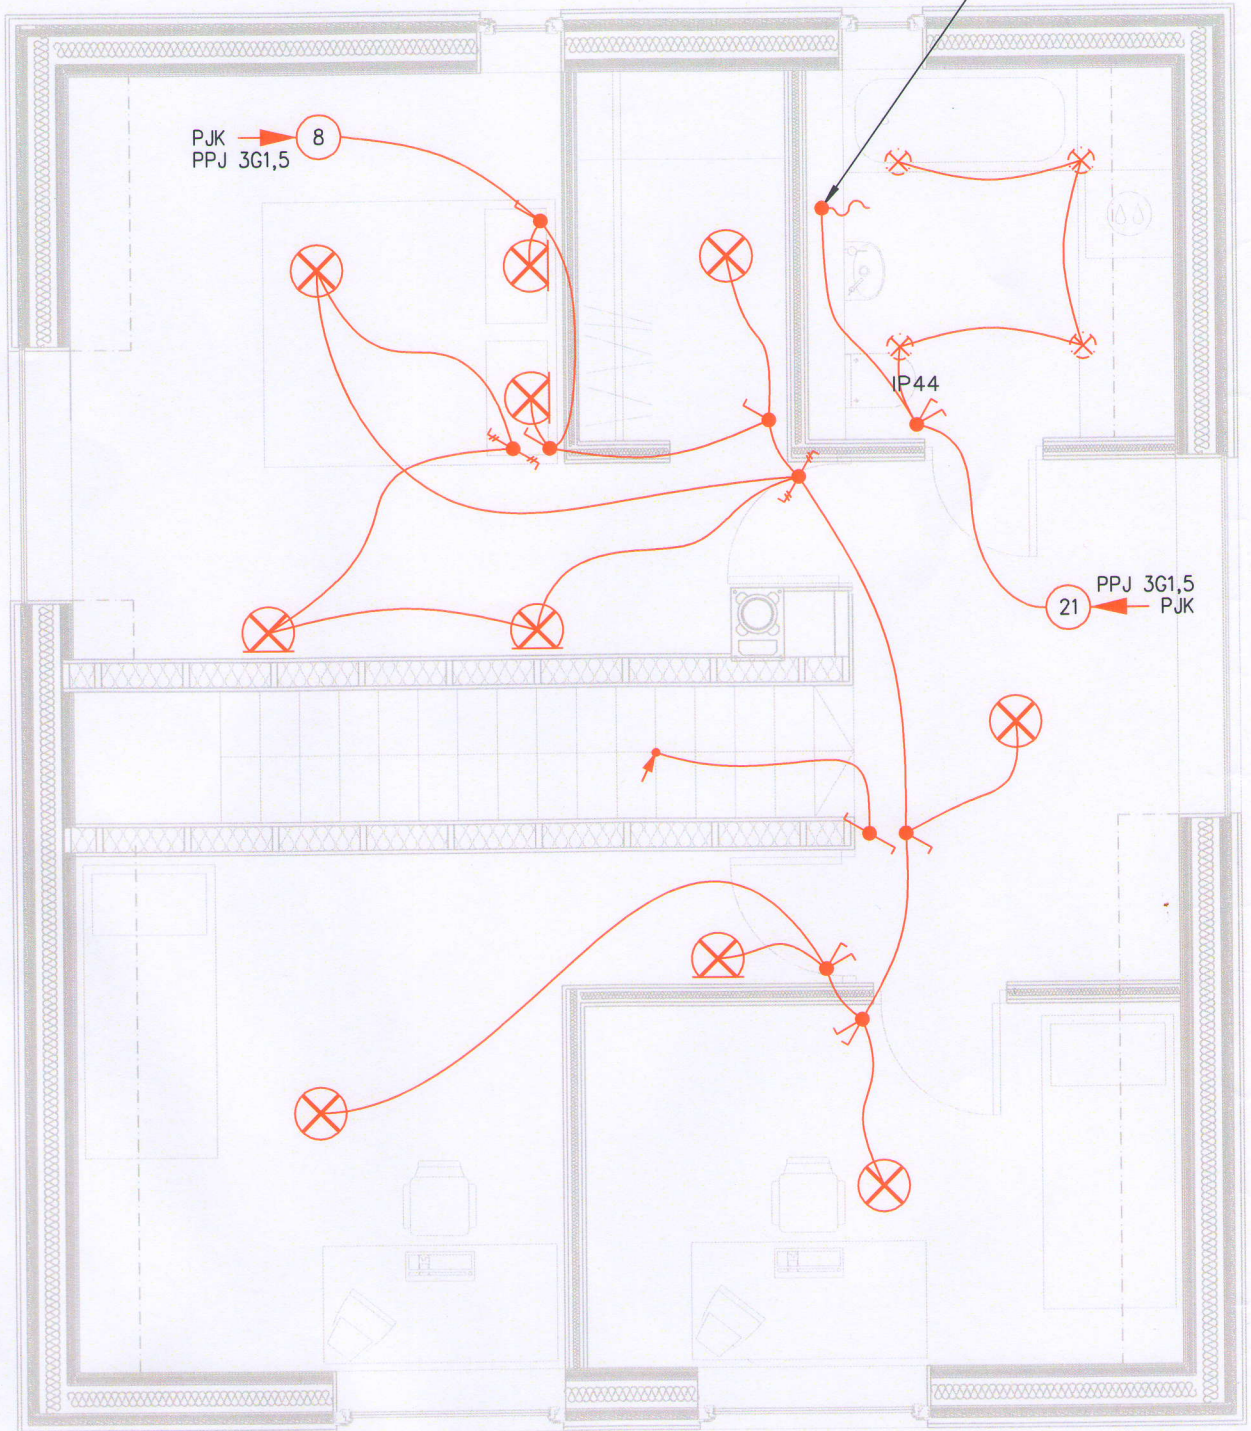

PJK
PPJ 3G1,5

8

IP44

PPJ 3G1,5
PJK

21