


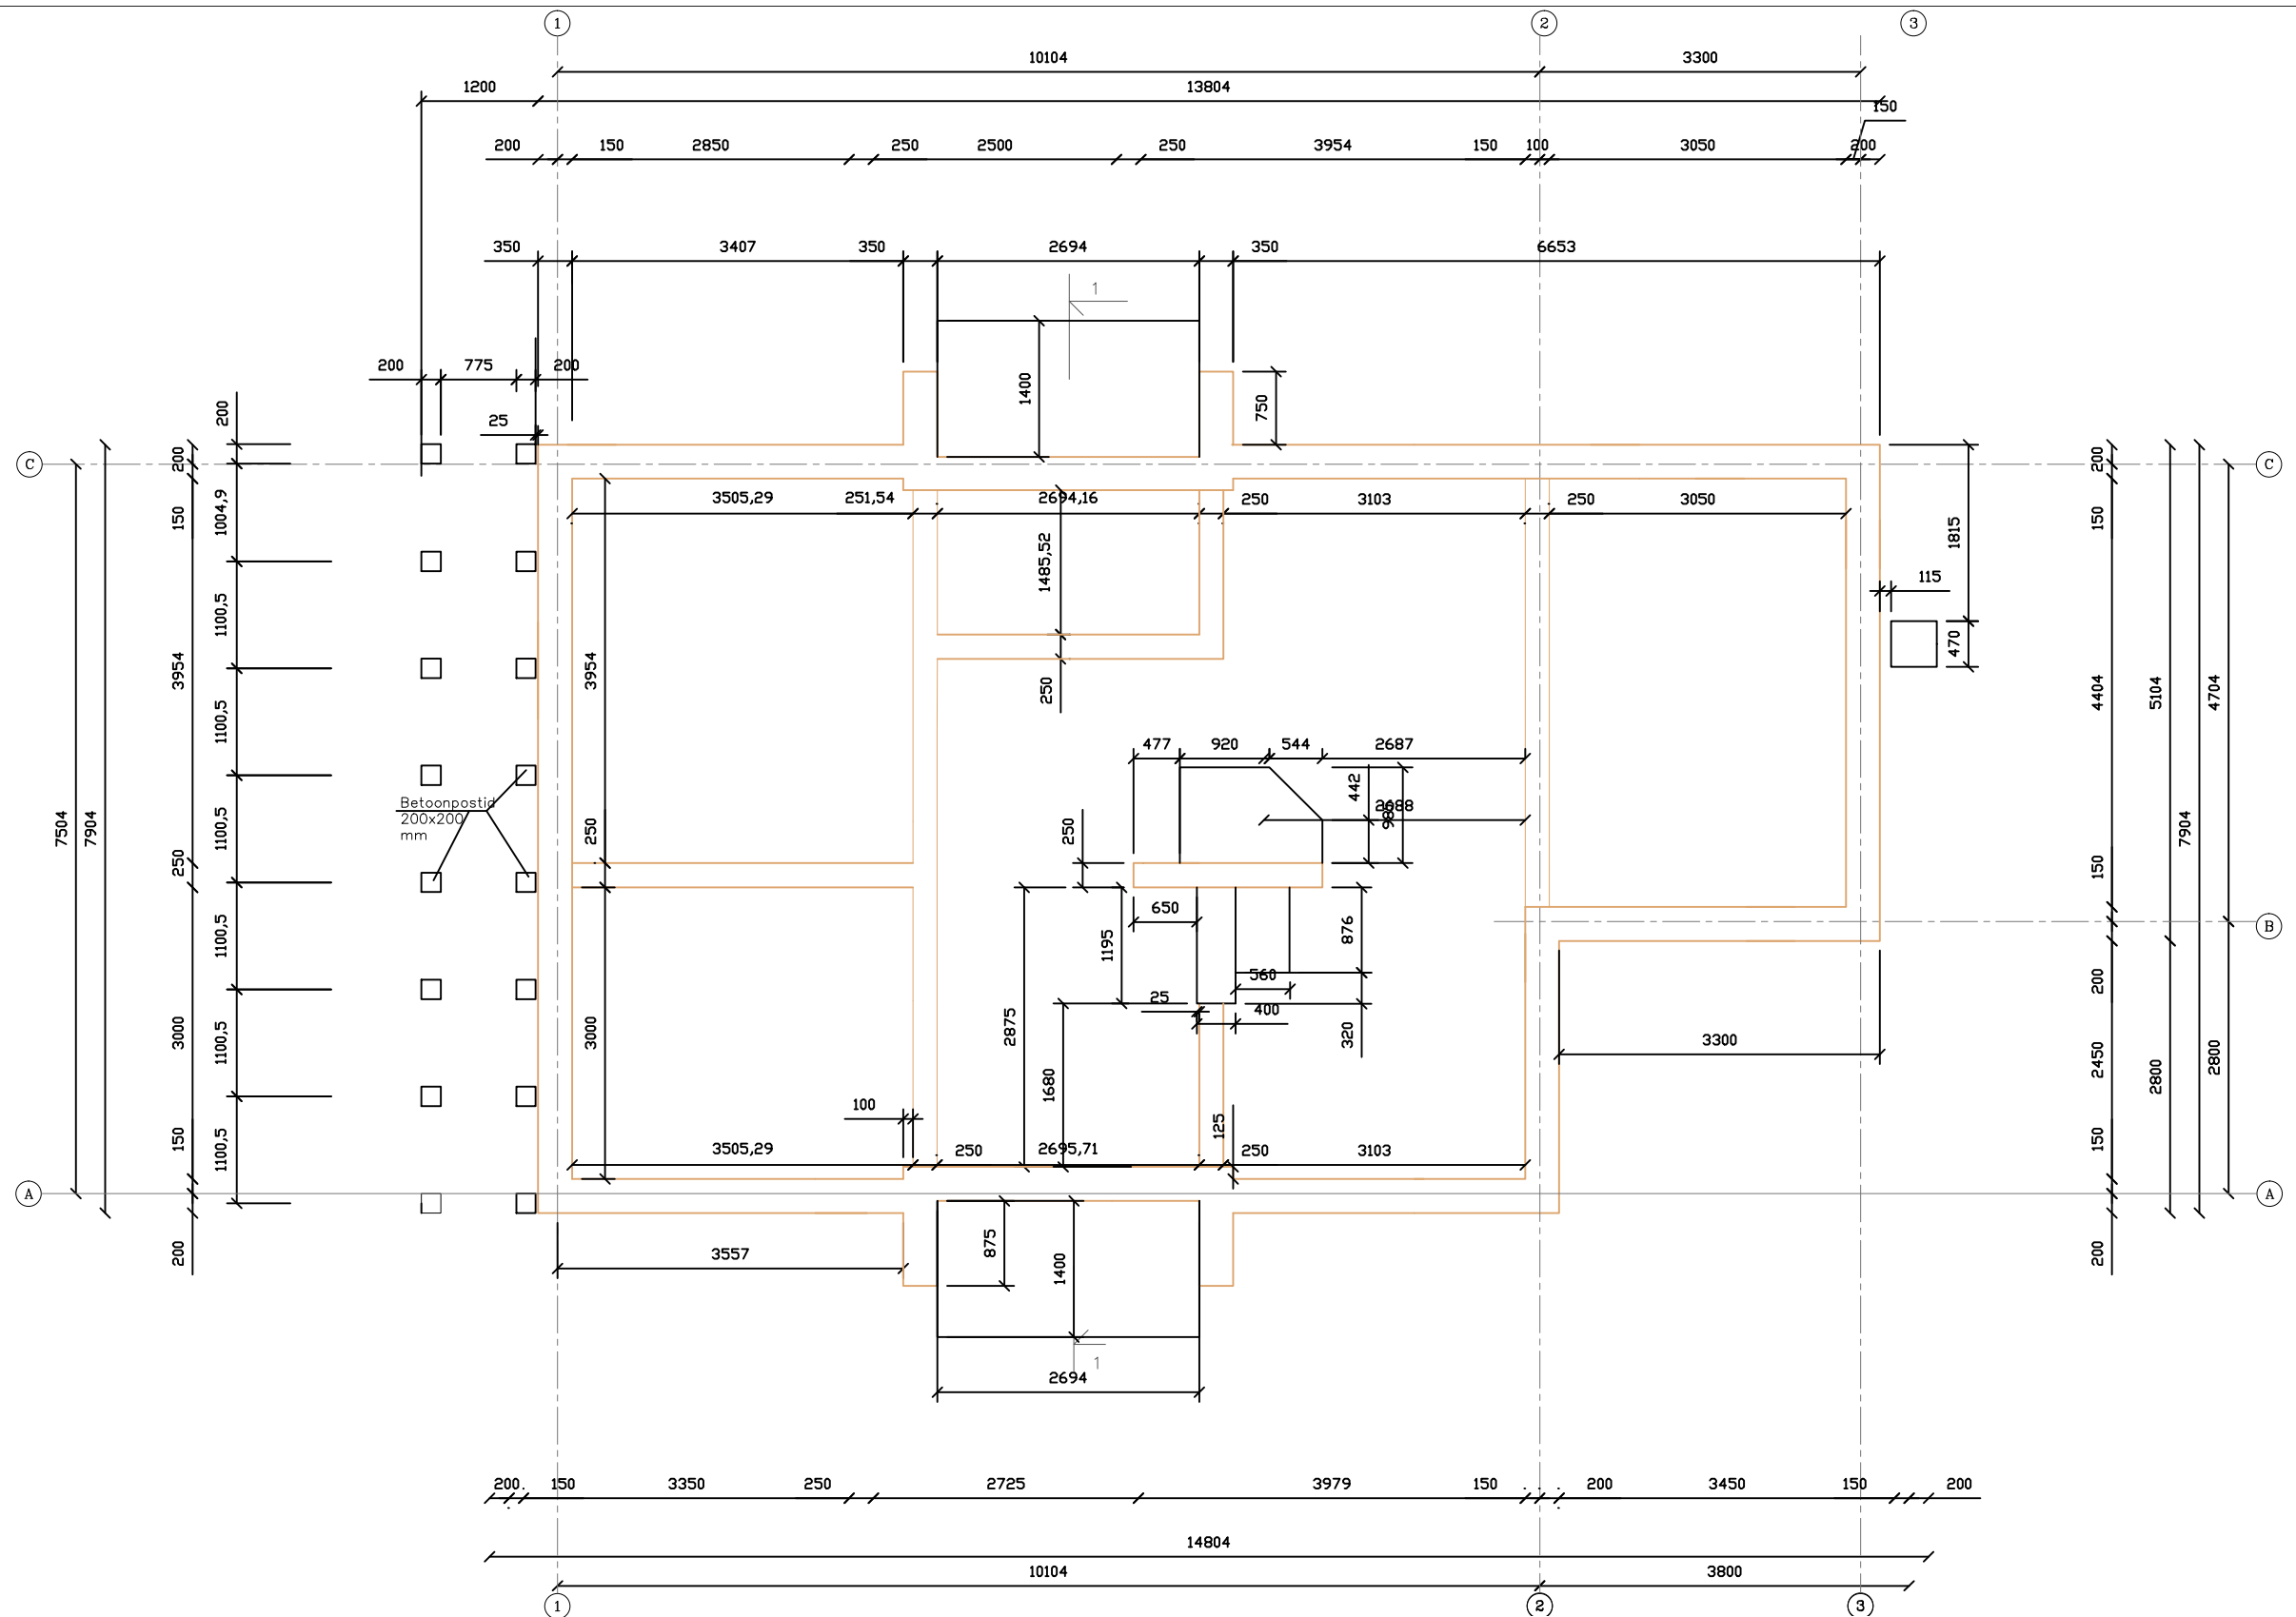

- Monoliitbetoon vundamendid
- Fibo plokkest F5 vundamendid