


## Abihoone 2 vineertahvlite

### 1. kihi paigutusplaan

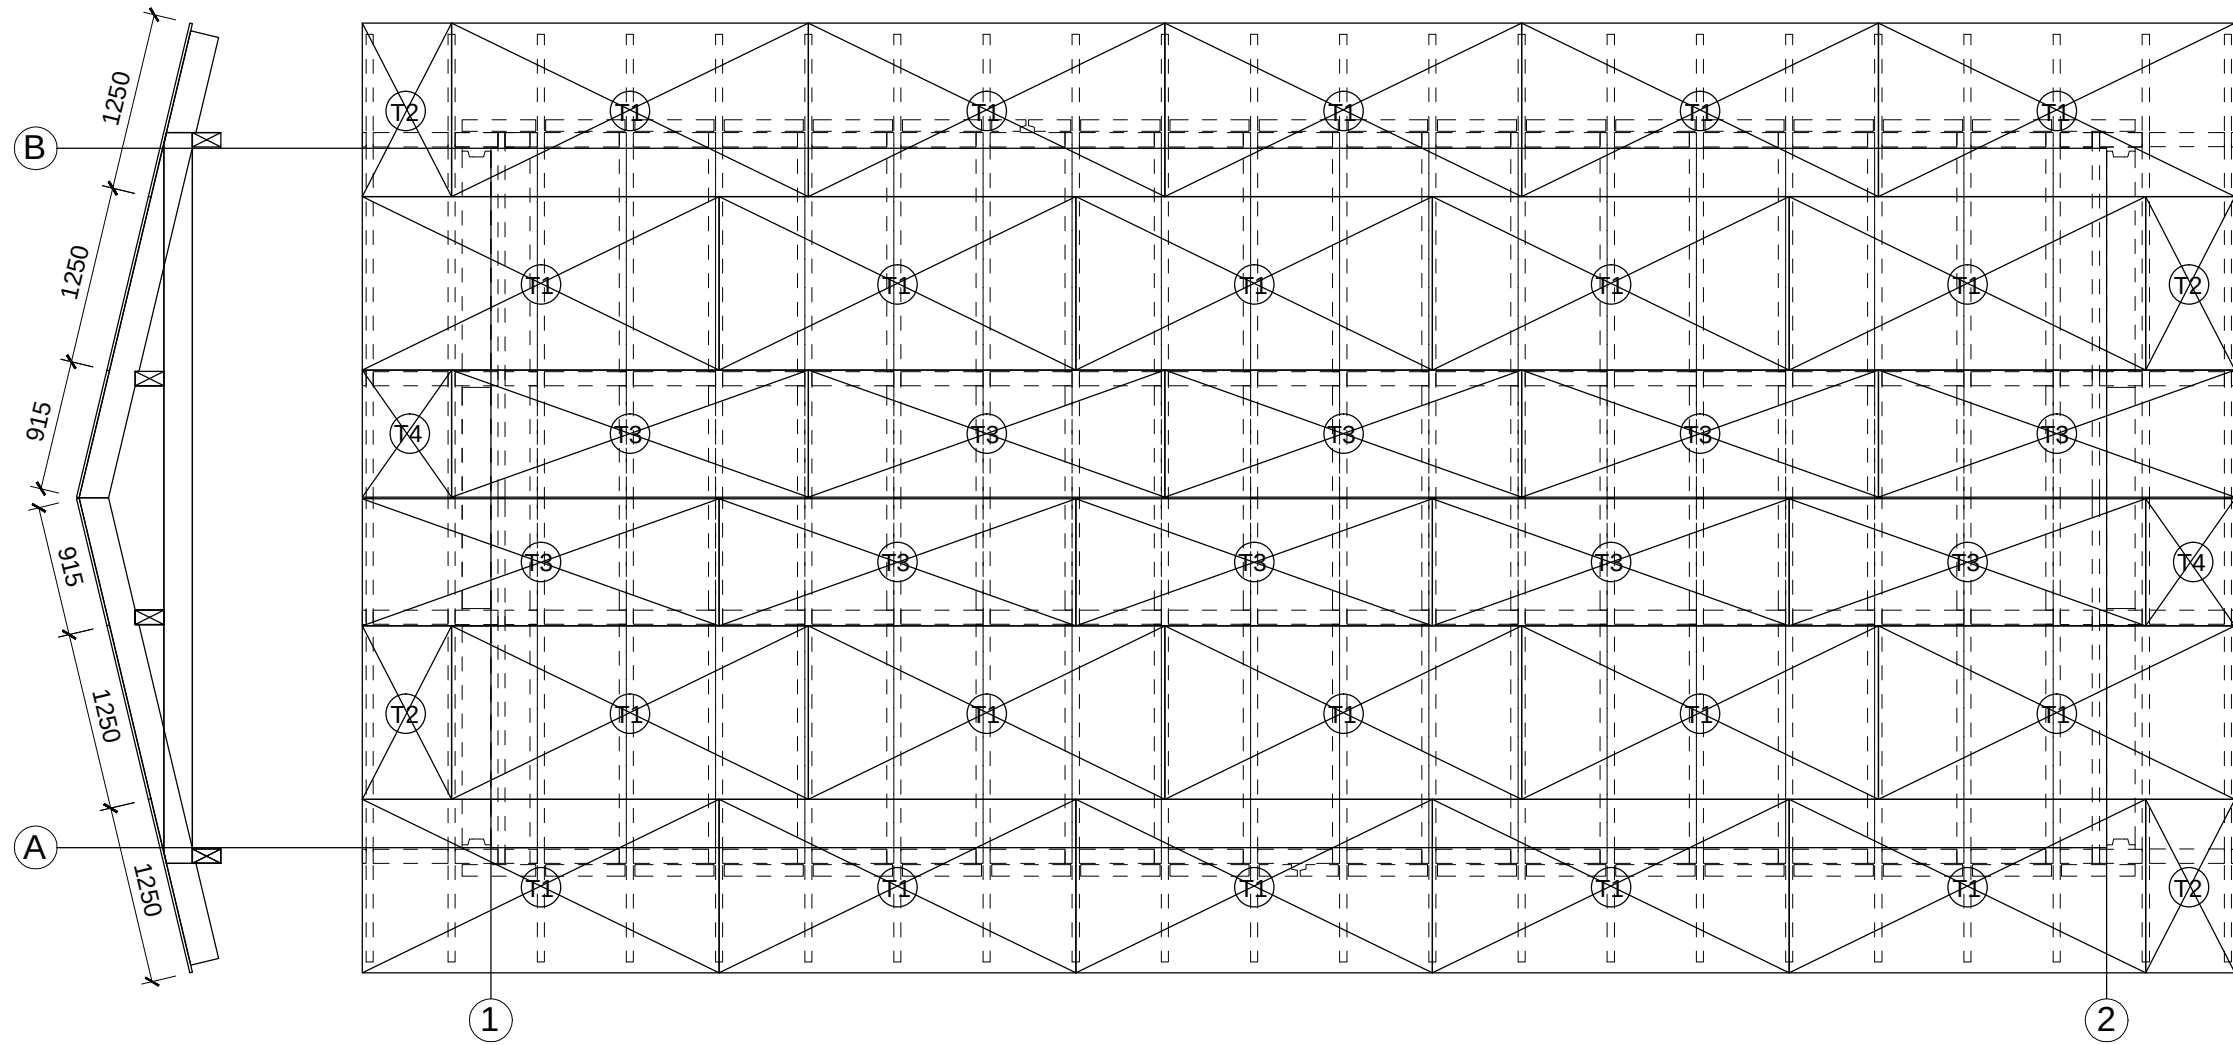

**MÄRKUSED:**

1. Tahvlite kinnitus terassikruvidega 5,0x100mm,
2. Kruvide samm sarikal max. 250mm.