


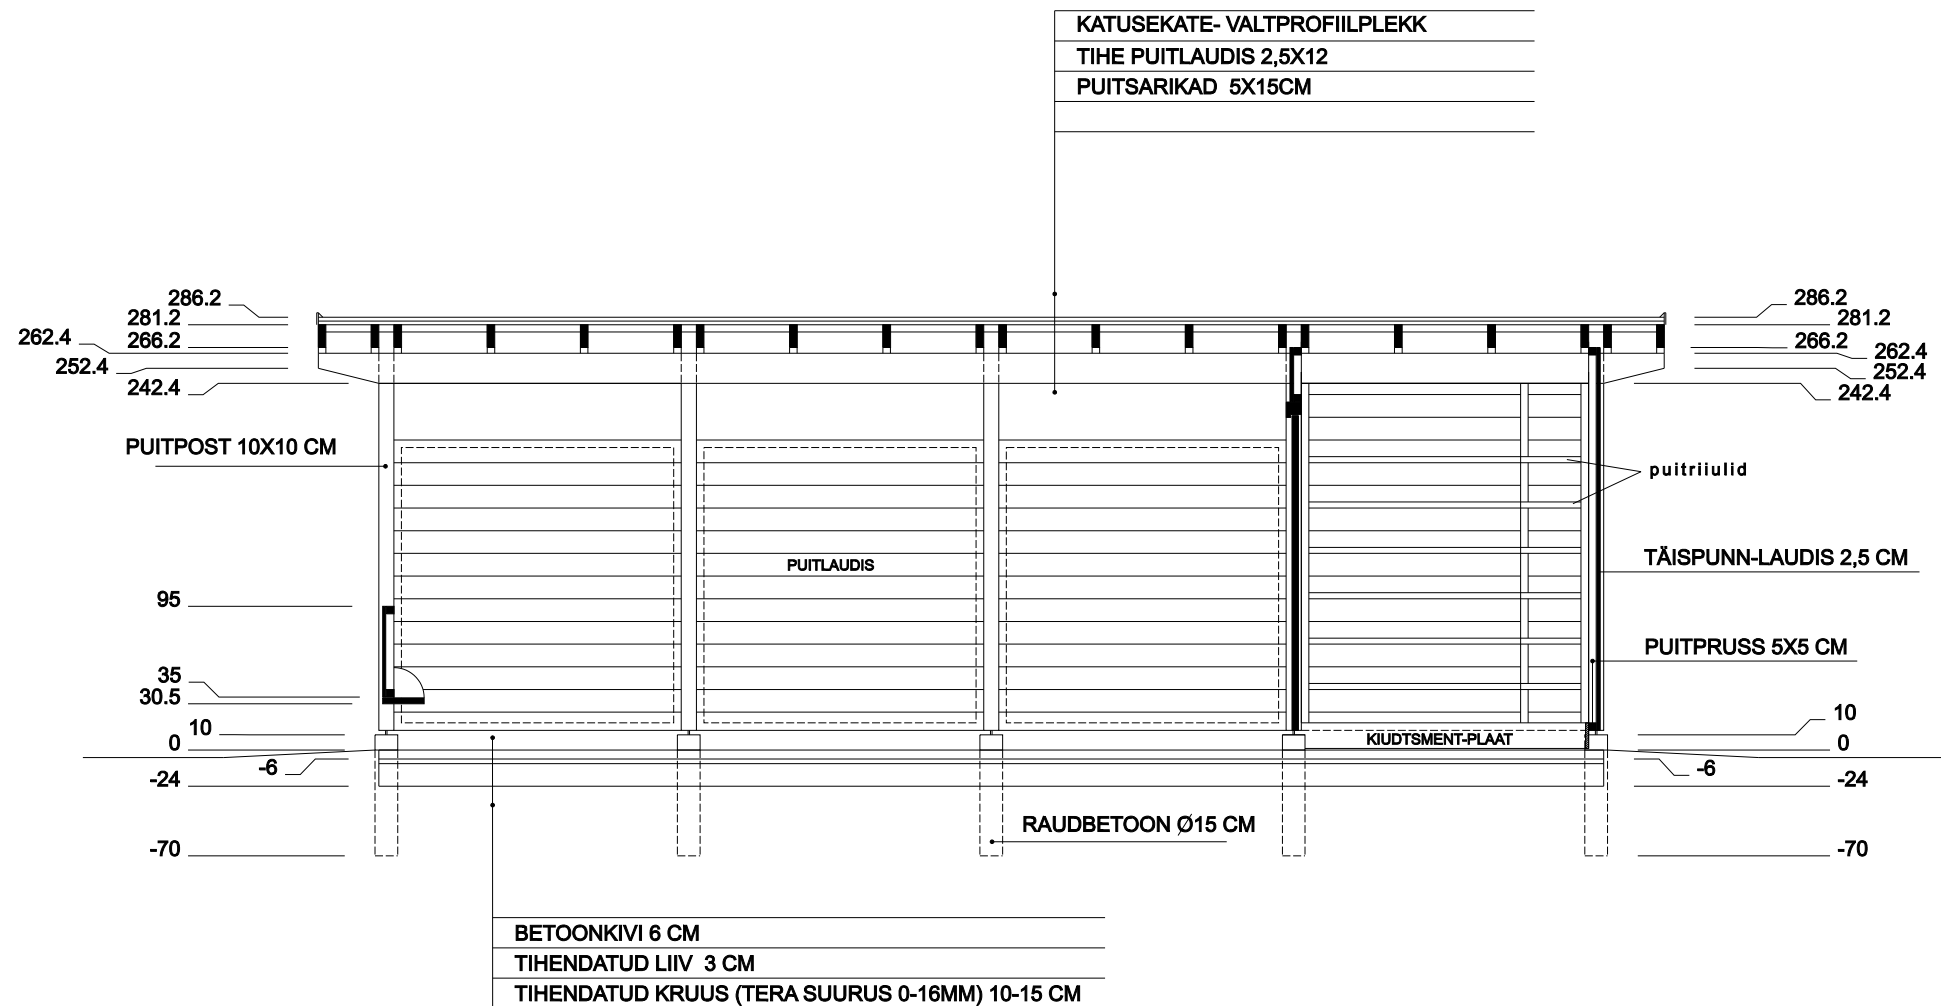

LÕIGE A-A M 1:50