


Vundamendi plan

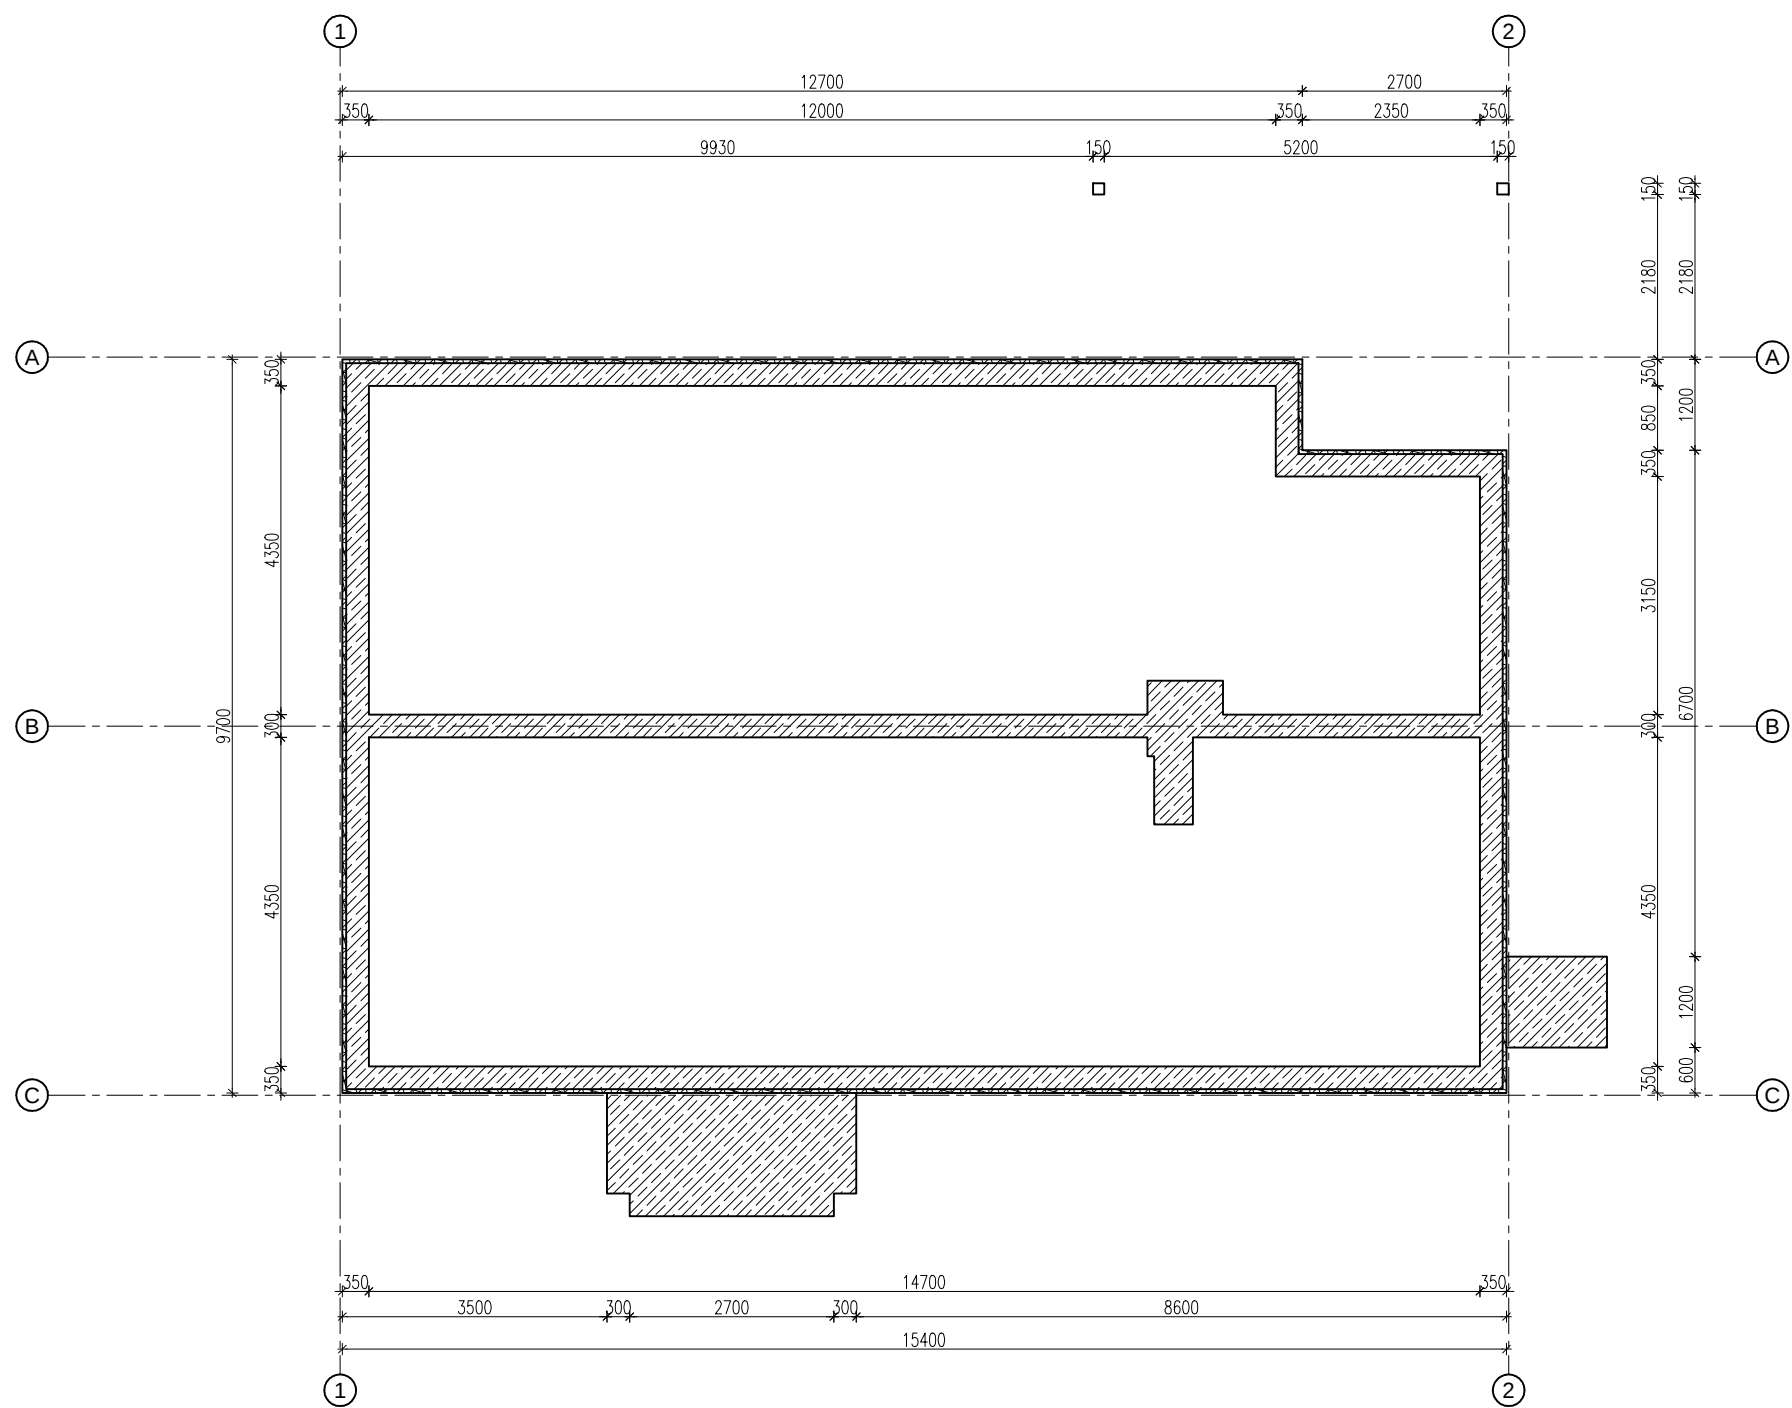

-  - BETON
-  - SOOJUSTUS