


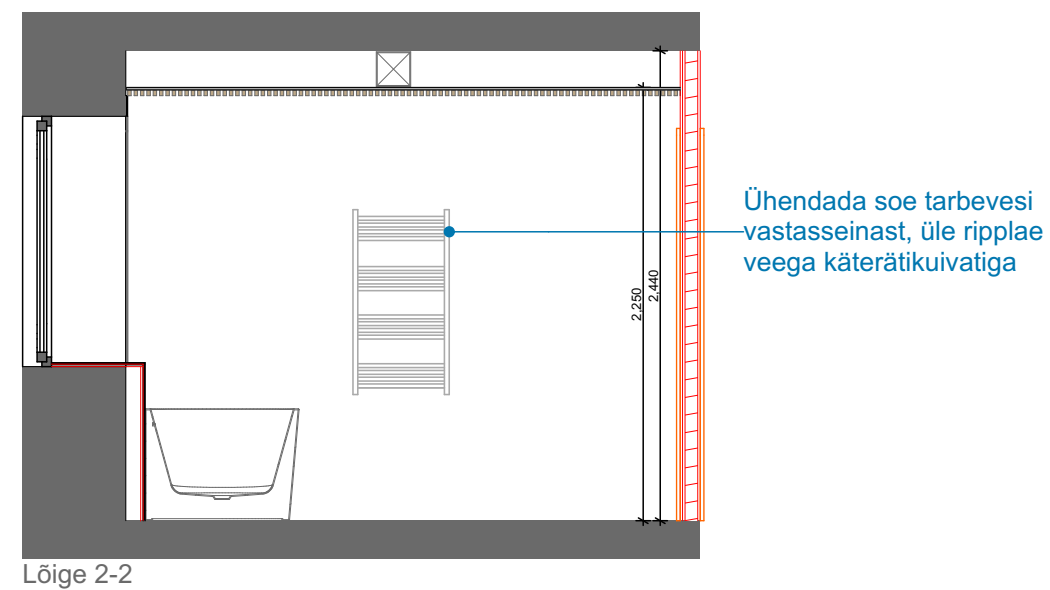
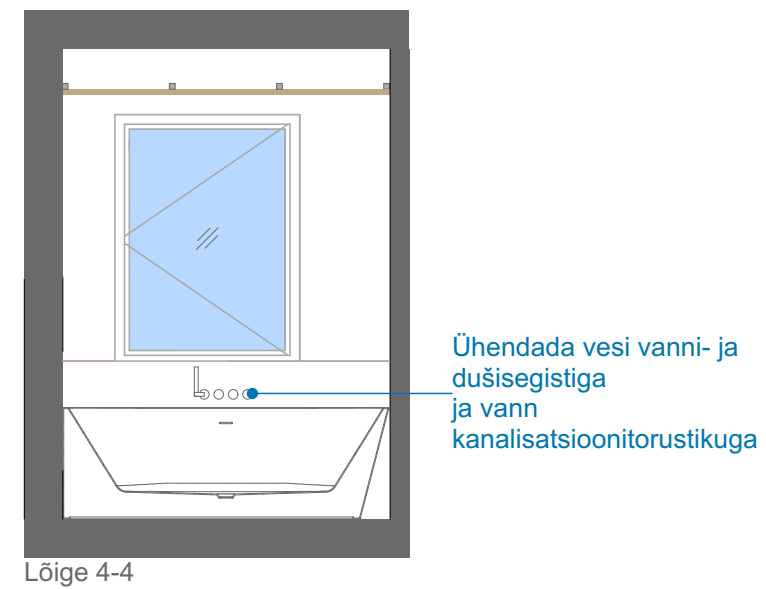
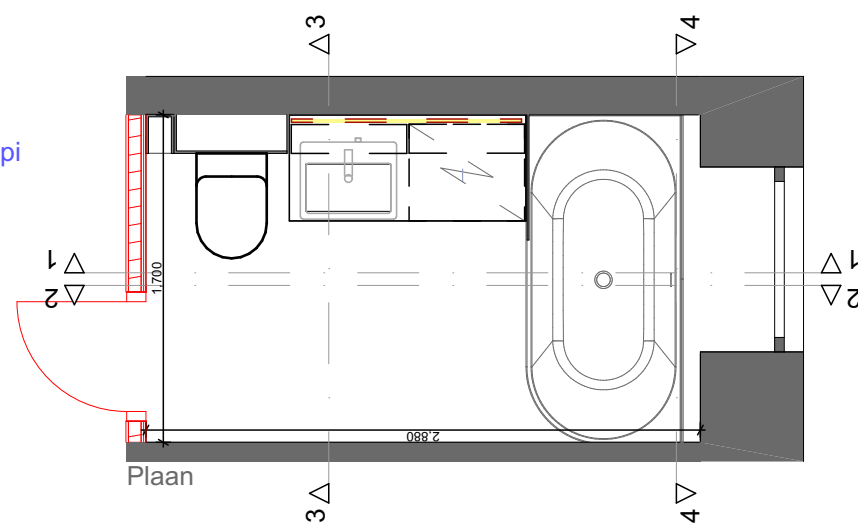
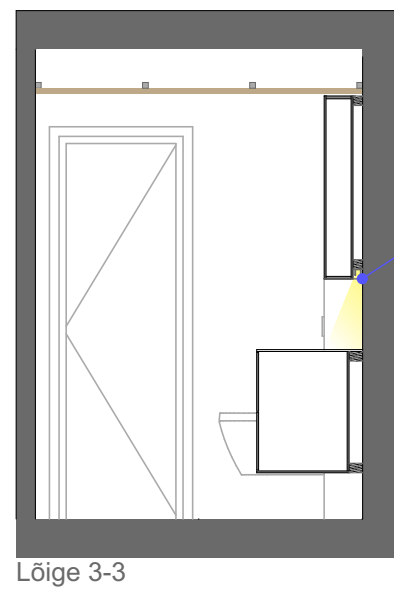


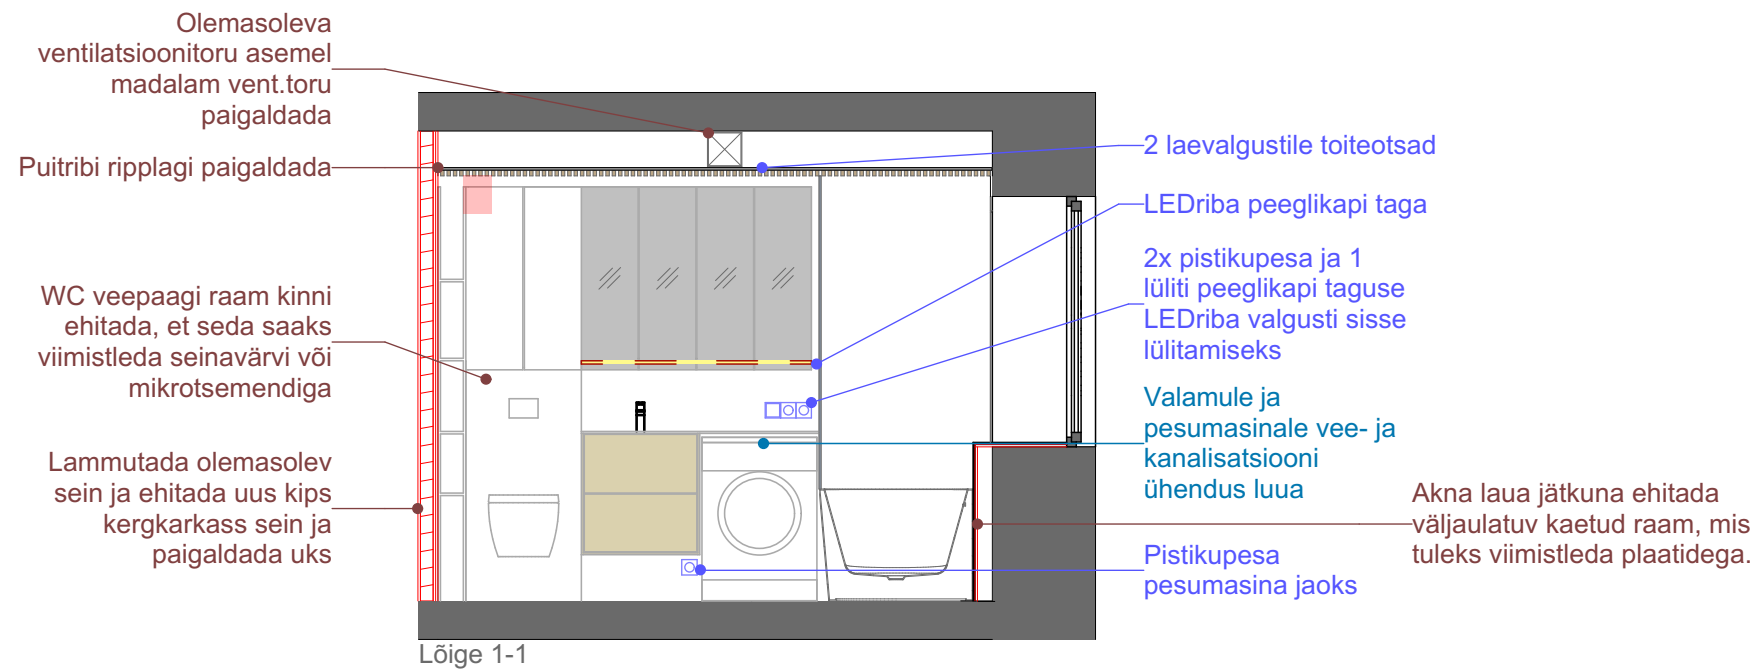


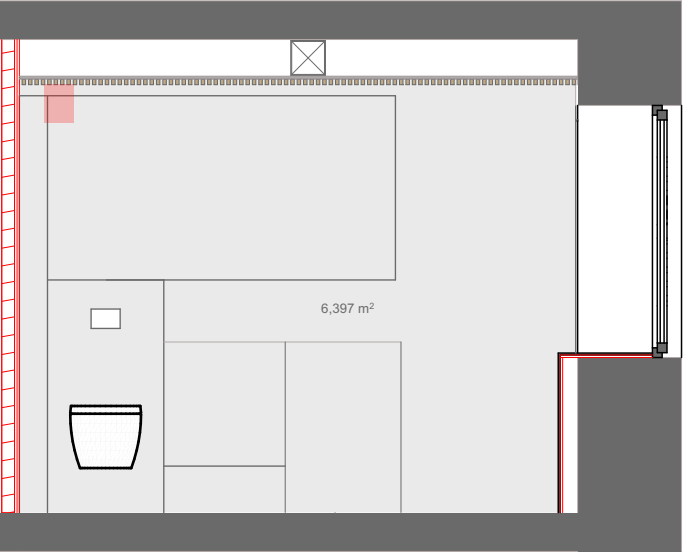


Lõige 1-1

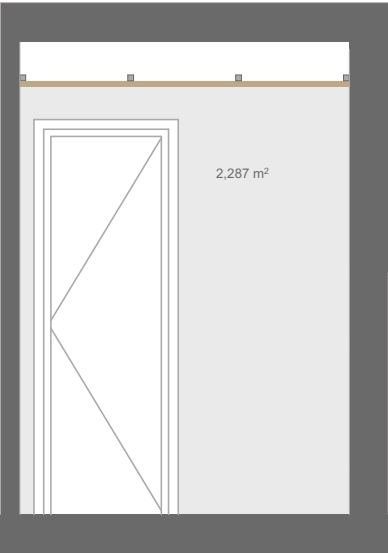


Lõige 3-3

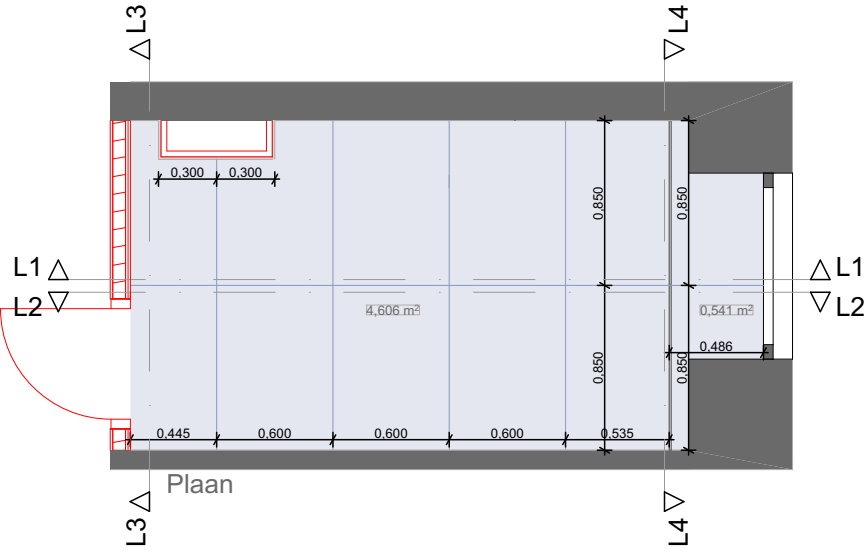

Plaan

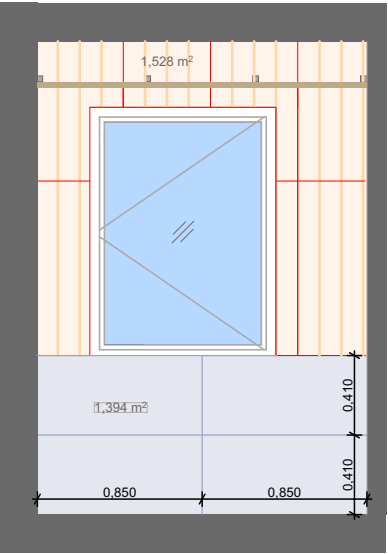

Lõige 4-4

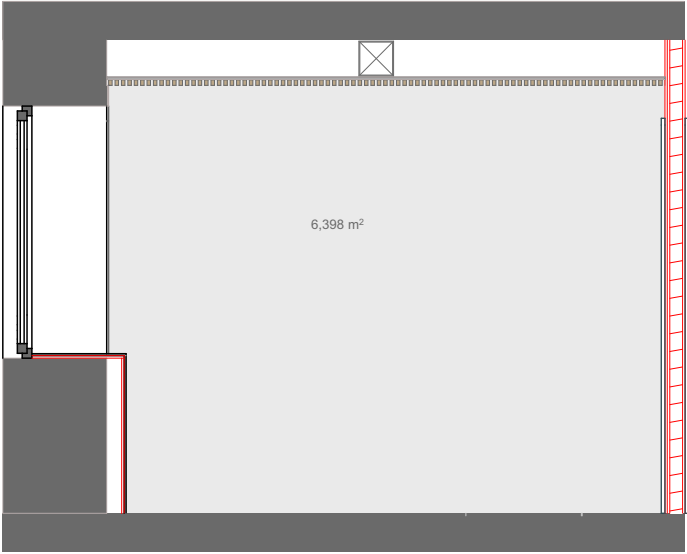

Lõige 2-2

- Plaat 1 (mõõt 1200x600mm) 6,6m²
- Plaat 2 (mõõt 1200x450mm) 1,5m²
- viimistlus täpsustub 15,1m²