



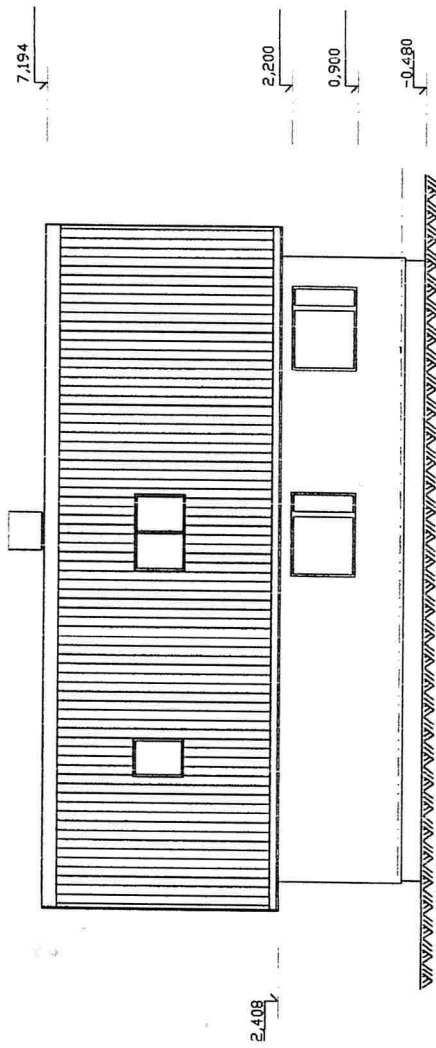



A

E

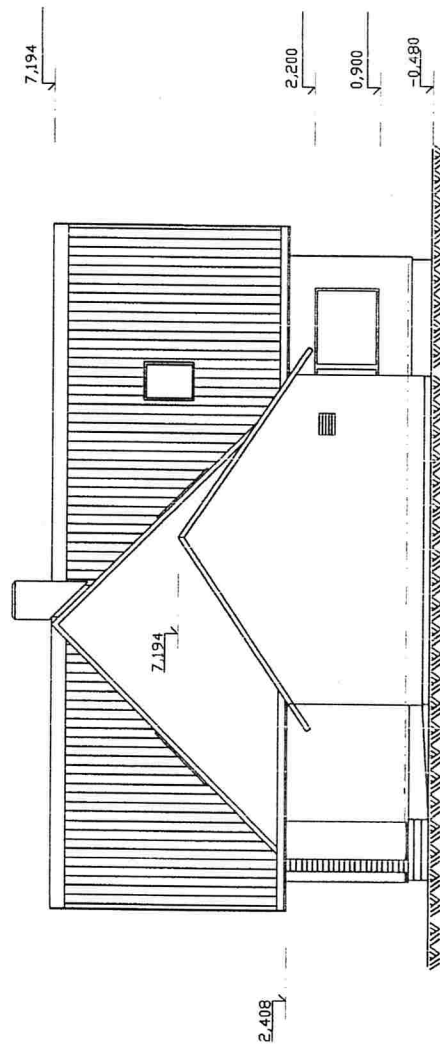

E


A

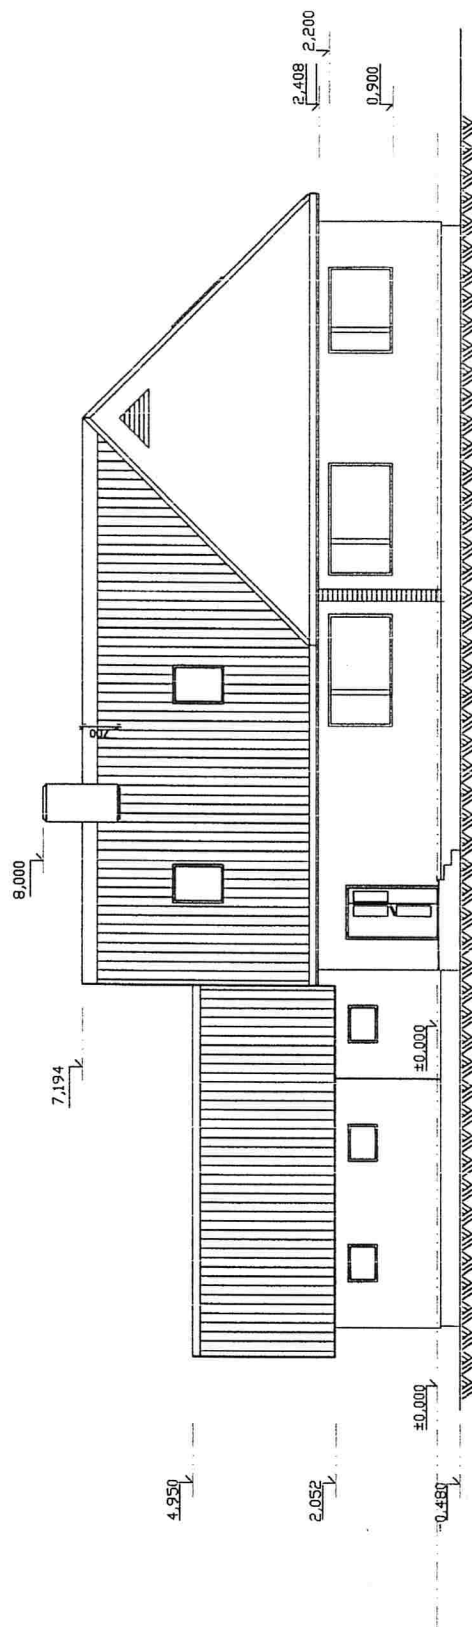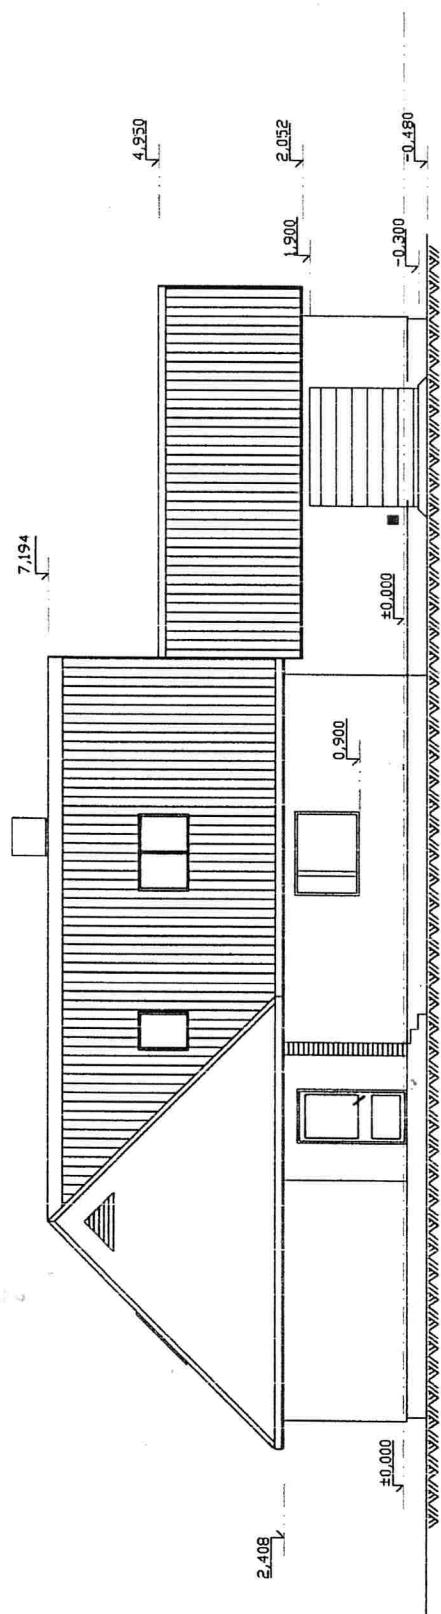

Ruumi nimetus	Ruumi nr.	Pindala
Eluruumid		
Tuba	12	26.9
Tuba	13	18.6
	Kokku:	43.5

Abiruumid		
Koridor	14	18.7
Pesemisruum	15	8.2
Garderob	16	23.9
	Kokku:	50.8

III korruse suletud netopind:	43.5	50.8
-------------------------------	------	------

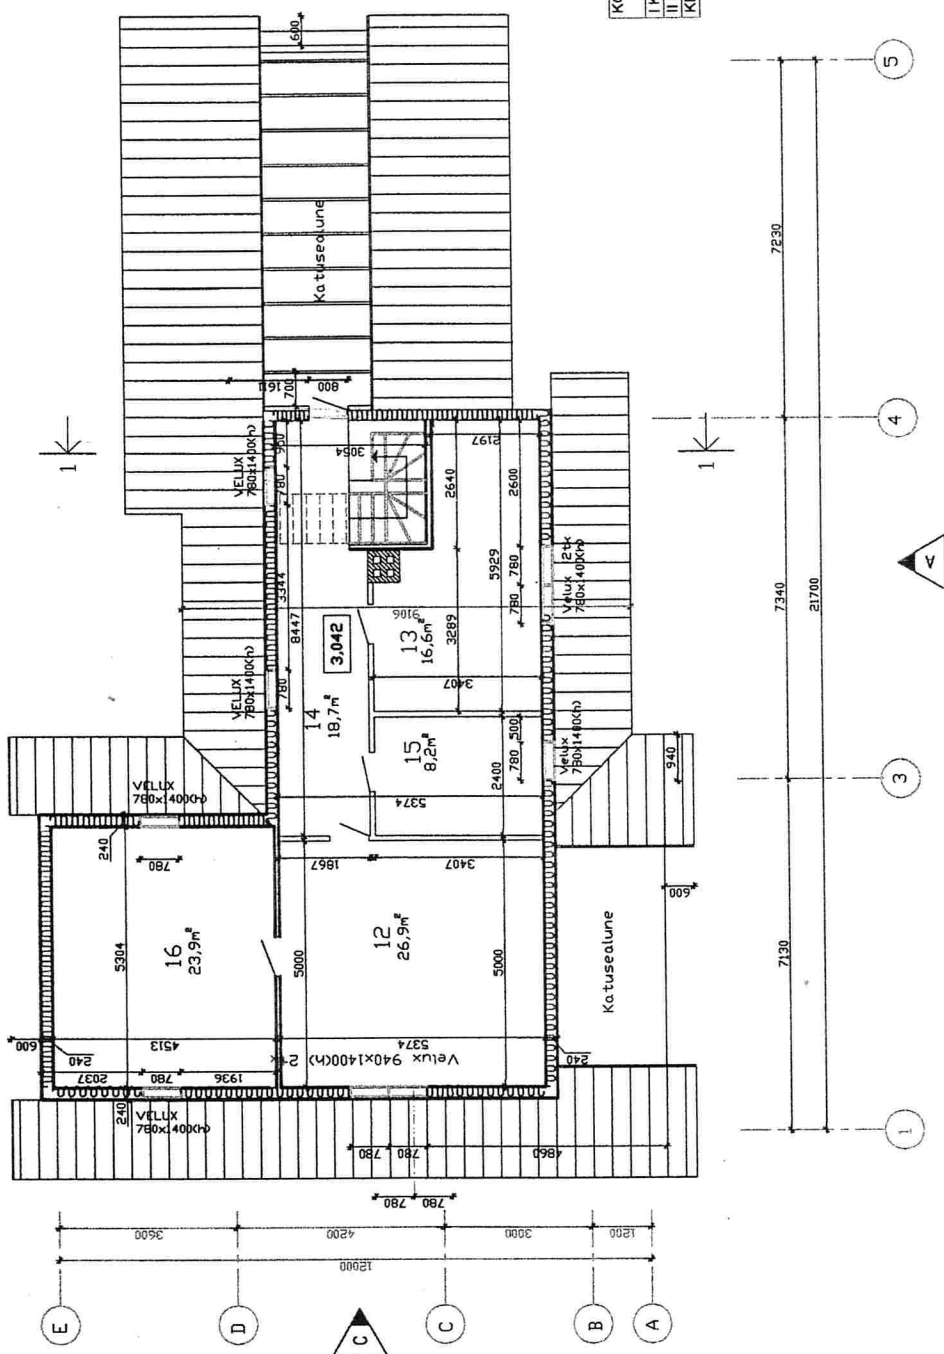

PINNA ARVESTUS HOONE KOHTA
(Suletud netopind)

KORRUS	Elamis- pind	Abiruumide pind m²	Lehuspind m²	Kokku
I KORRUS	104.0	36.3	26.1	166.4
II KORRUS	43.5	50.8	9.4	103.7
KELDRIKORRUS		4.8	40.0	44.8
KOKKU:	147.5	91.9	66.1	305.5