



LÕIGE A-B.

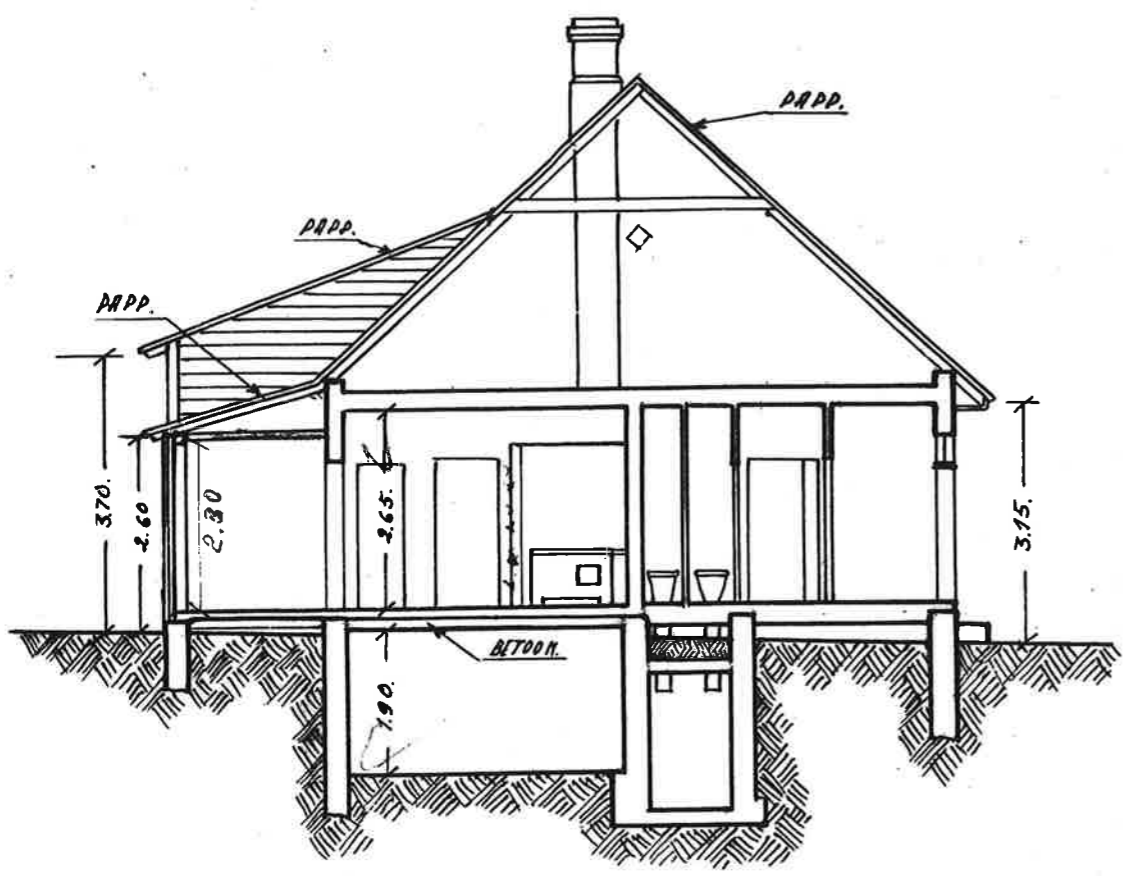


OTSVAARDE.

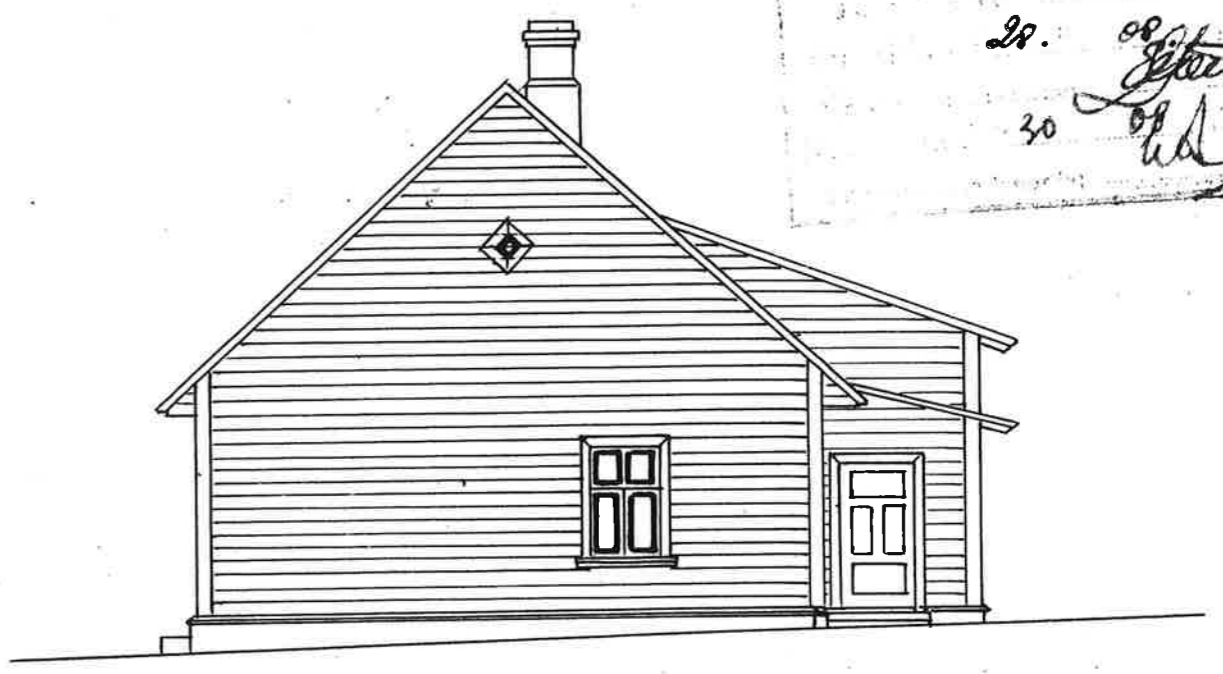

28. 08.1917  
30. 08.1917  
[Handwritten signatures]

EISTVAARDE.

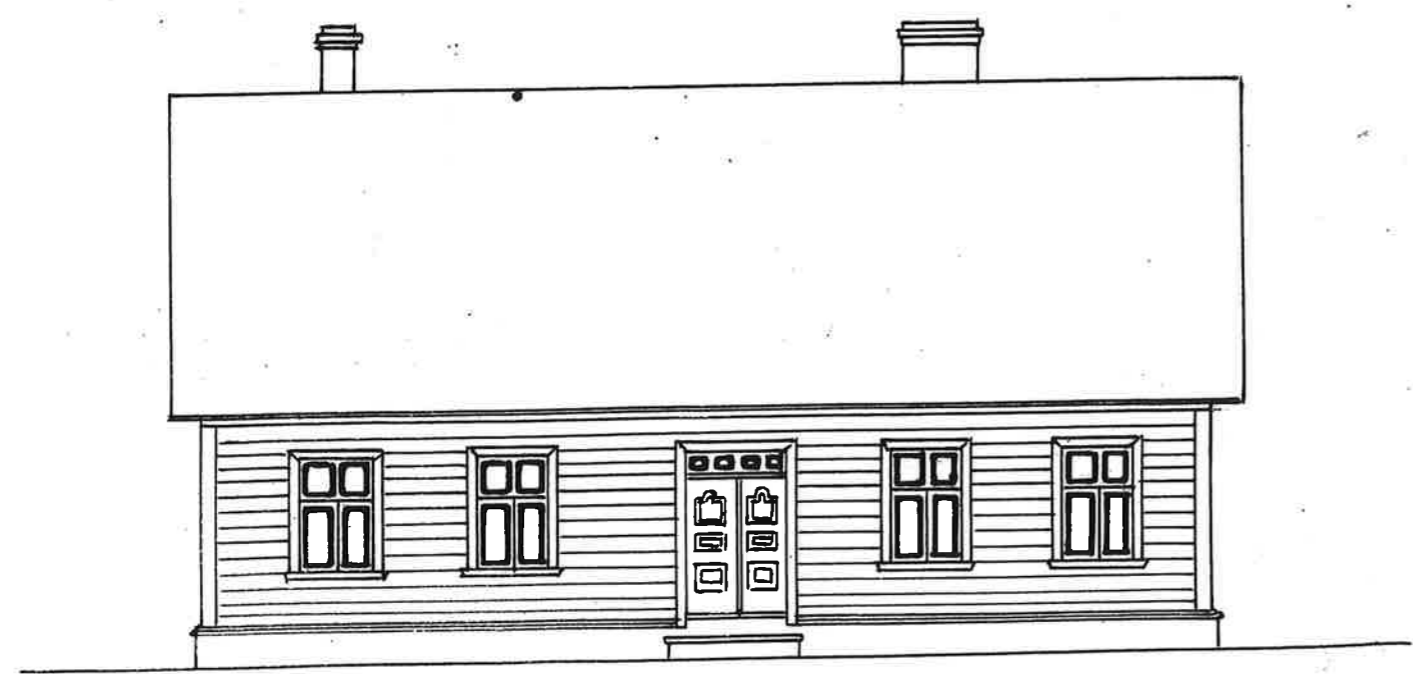

RUUMIDE EKSPLIKATSIOON.

JRK. NR.	RUUMI NIMETUS.	PINNA KORRUTISAVALDIS.	PÜRANDA HINNAS M <sup>2</sup> .			MÄRKMED.
			ELAMIS-	MITTE-ELAMIS-	MAJULIK-	
1.	TUBA.	3.69 x 2.40 - 0.78 x 0.40	8.5	-	8.5	
2.	TUBA.	3.69 x 3.00 - 0.78 x 0.78	10.5	-	10.5	
3.	TUBA.	3.90 x 5.40 - 1.35 x 0.44	20.5	-	20.5	
4.	KÖÖK.	3.71 x 2.08 - 1.28 x 0.72	-	-	6.8	
5.	SAHYER.	0.93 x 0.95	-	-	0.9	
6.	YANNITUBA	2.64 x 2.20 - 1.10 x 0.65 - 0.65 x 0.65	-	-	4.9	
7.	W. C.	1.10 x 0.60	-	-	0.7	
8.	ESIK.	2.45 x 1.03	-	-	2.5	
9.	ESIK.	2.26 x 1.35	-	-	3.1	
<b>KOKKU.</b>			<b>39.5</b>	-	<b>58.9</b>	
10.	ESIK.	1.17 x 1.12	-	-	1.3	
11.	W. C.	1.08 x 0.57	-	-	0.6	
12.	TUBA.	3.94 x 2.22 - 0.21 (m <sup>2</sup> )	8.5	-	8.5	
13.	TUBA.	3.94 x 2.46 - 0.21 (m <sup>2</sup> ) - 0.85 x 0.10	8.6	-	8.6	
14.	KÖÖK.	3.74 x 2.46 - 1.05 x 1.07	-	-	8.1	
15.	SAHYER.	1.22 x 0.93	-	-	1.1	
<b>KOKKU.</b>			<b>17.8</b>	-	<b>28.2</b>	
<b>ÜLDSE.</b>			<b>56.6</b>	-	<b>86.6</b>	

MÕÖT 1:100.



16 juulil 1917  
[Handwritten signature]  
MAJAVALDUSE MÕÖTNUD JA PLAANI VALMISTANUD: C. Kinnipile  
KANTONALINNAS 08.IV-17. 0190. [Handwritten signature]