



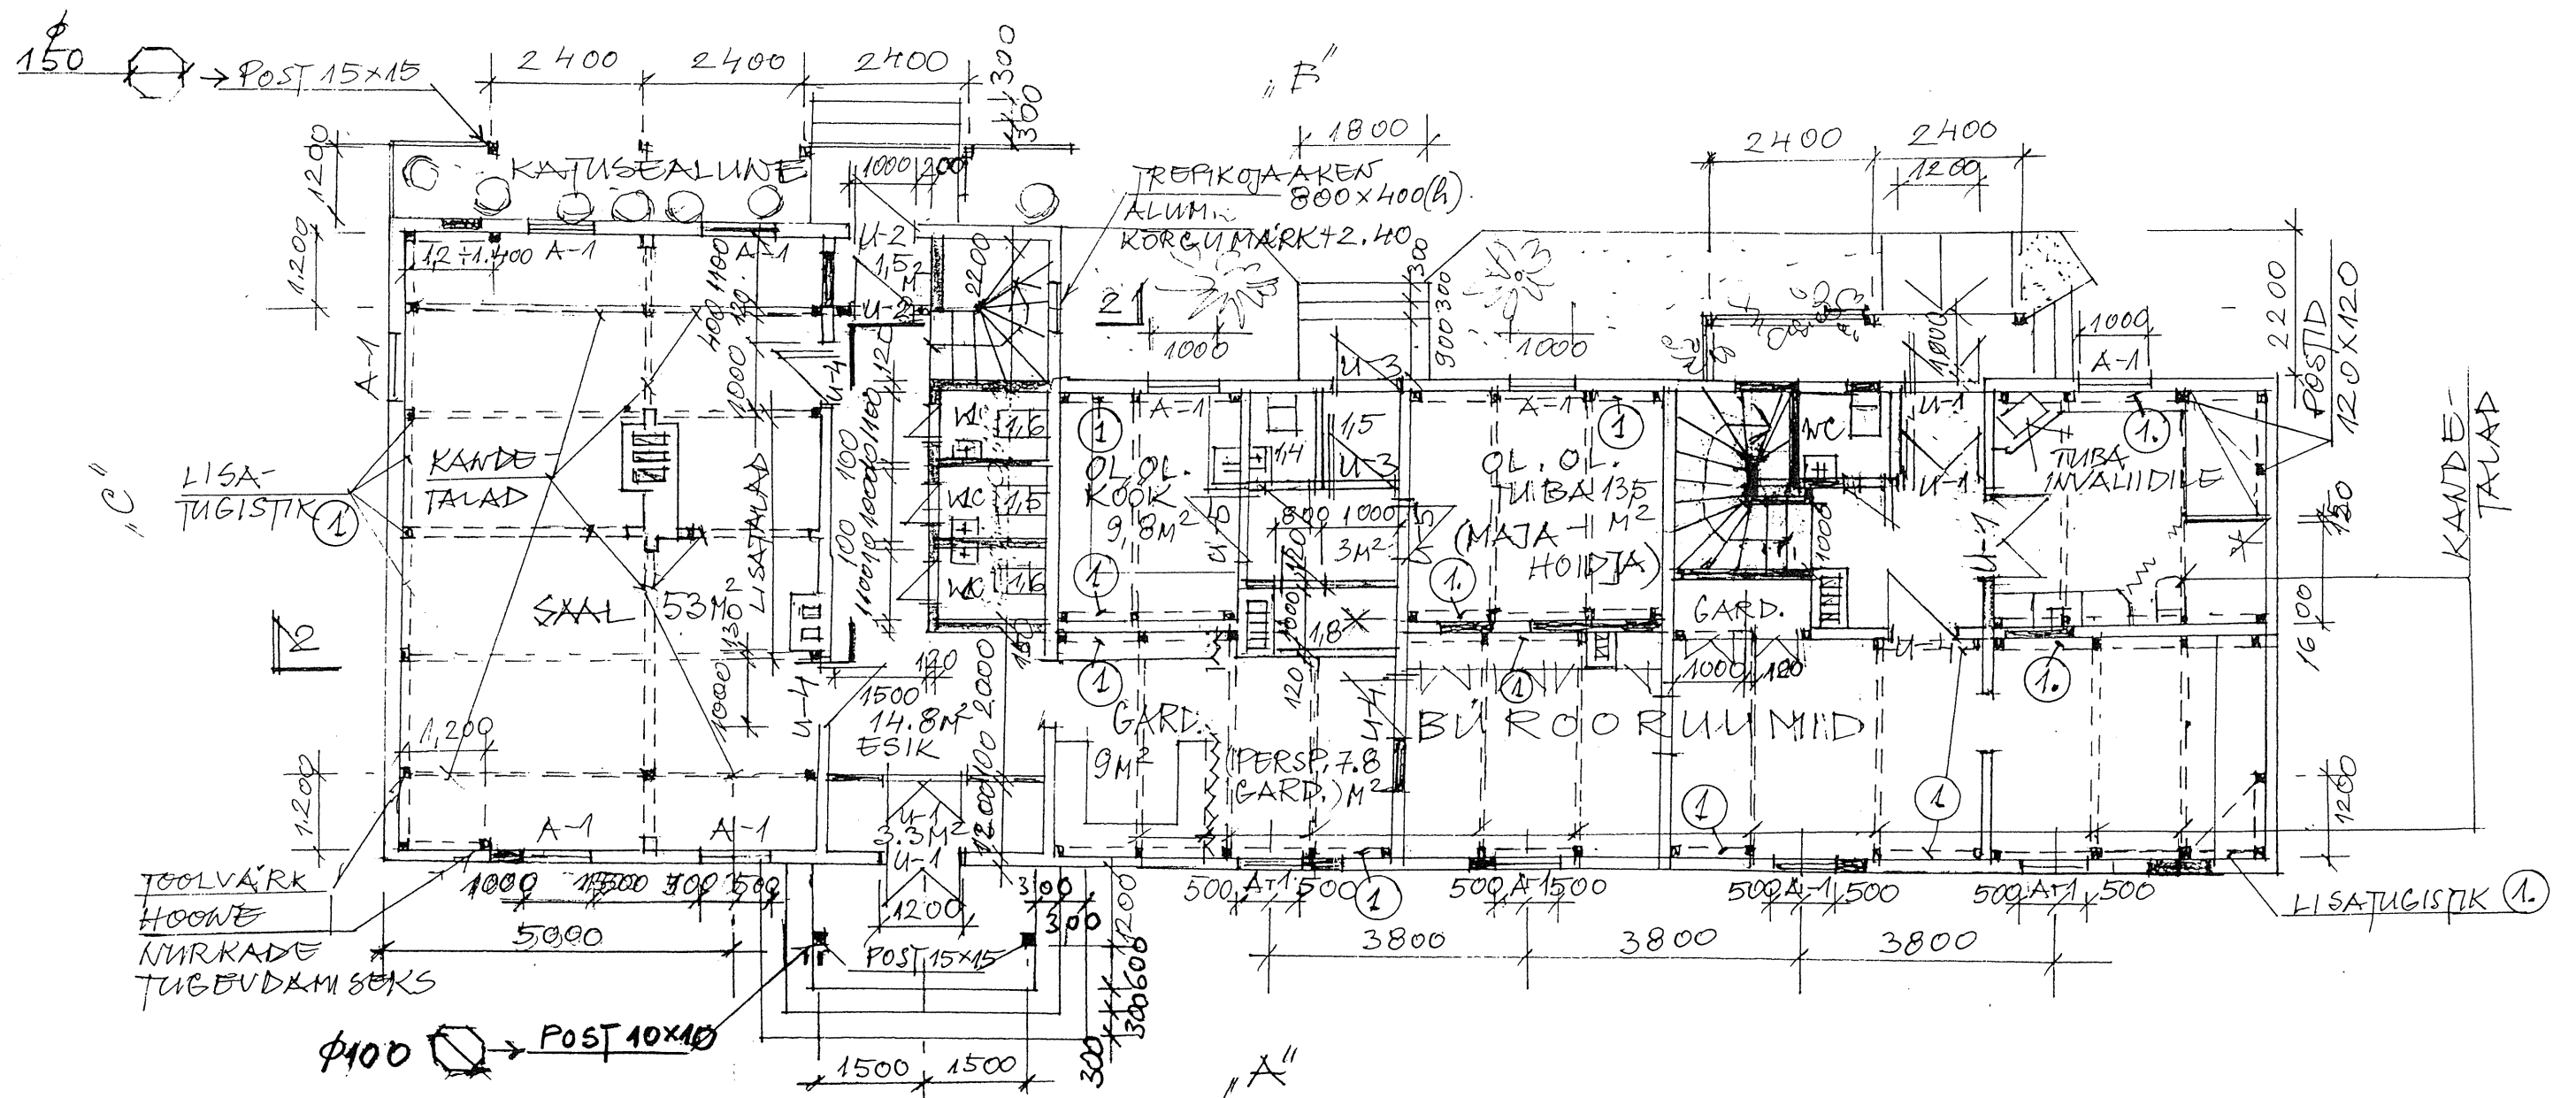



PLAAN ± 0.000
MÕÖT 1:100

MÄRKUS: LISATUGISTIK ETTE NÄHTUD EHIJAMISE AJAL.

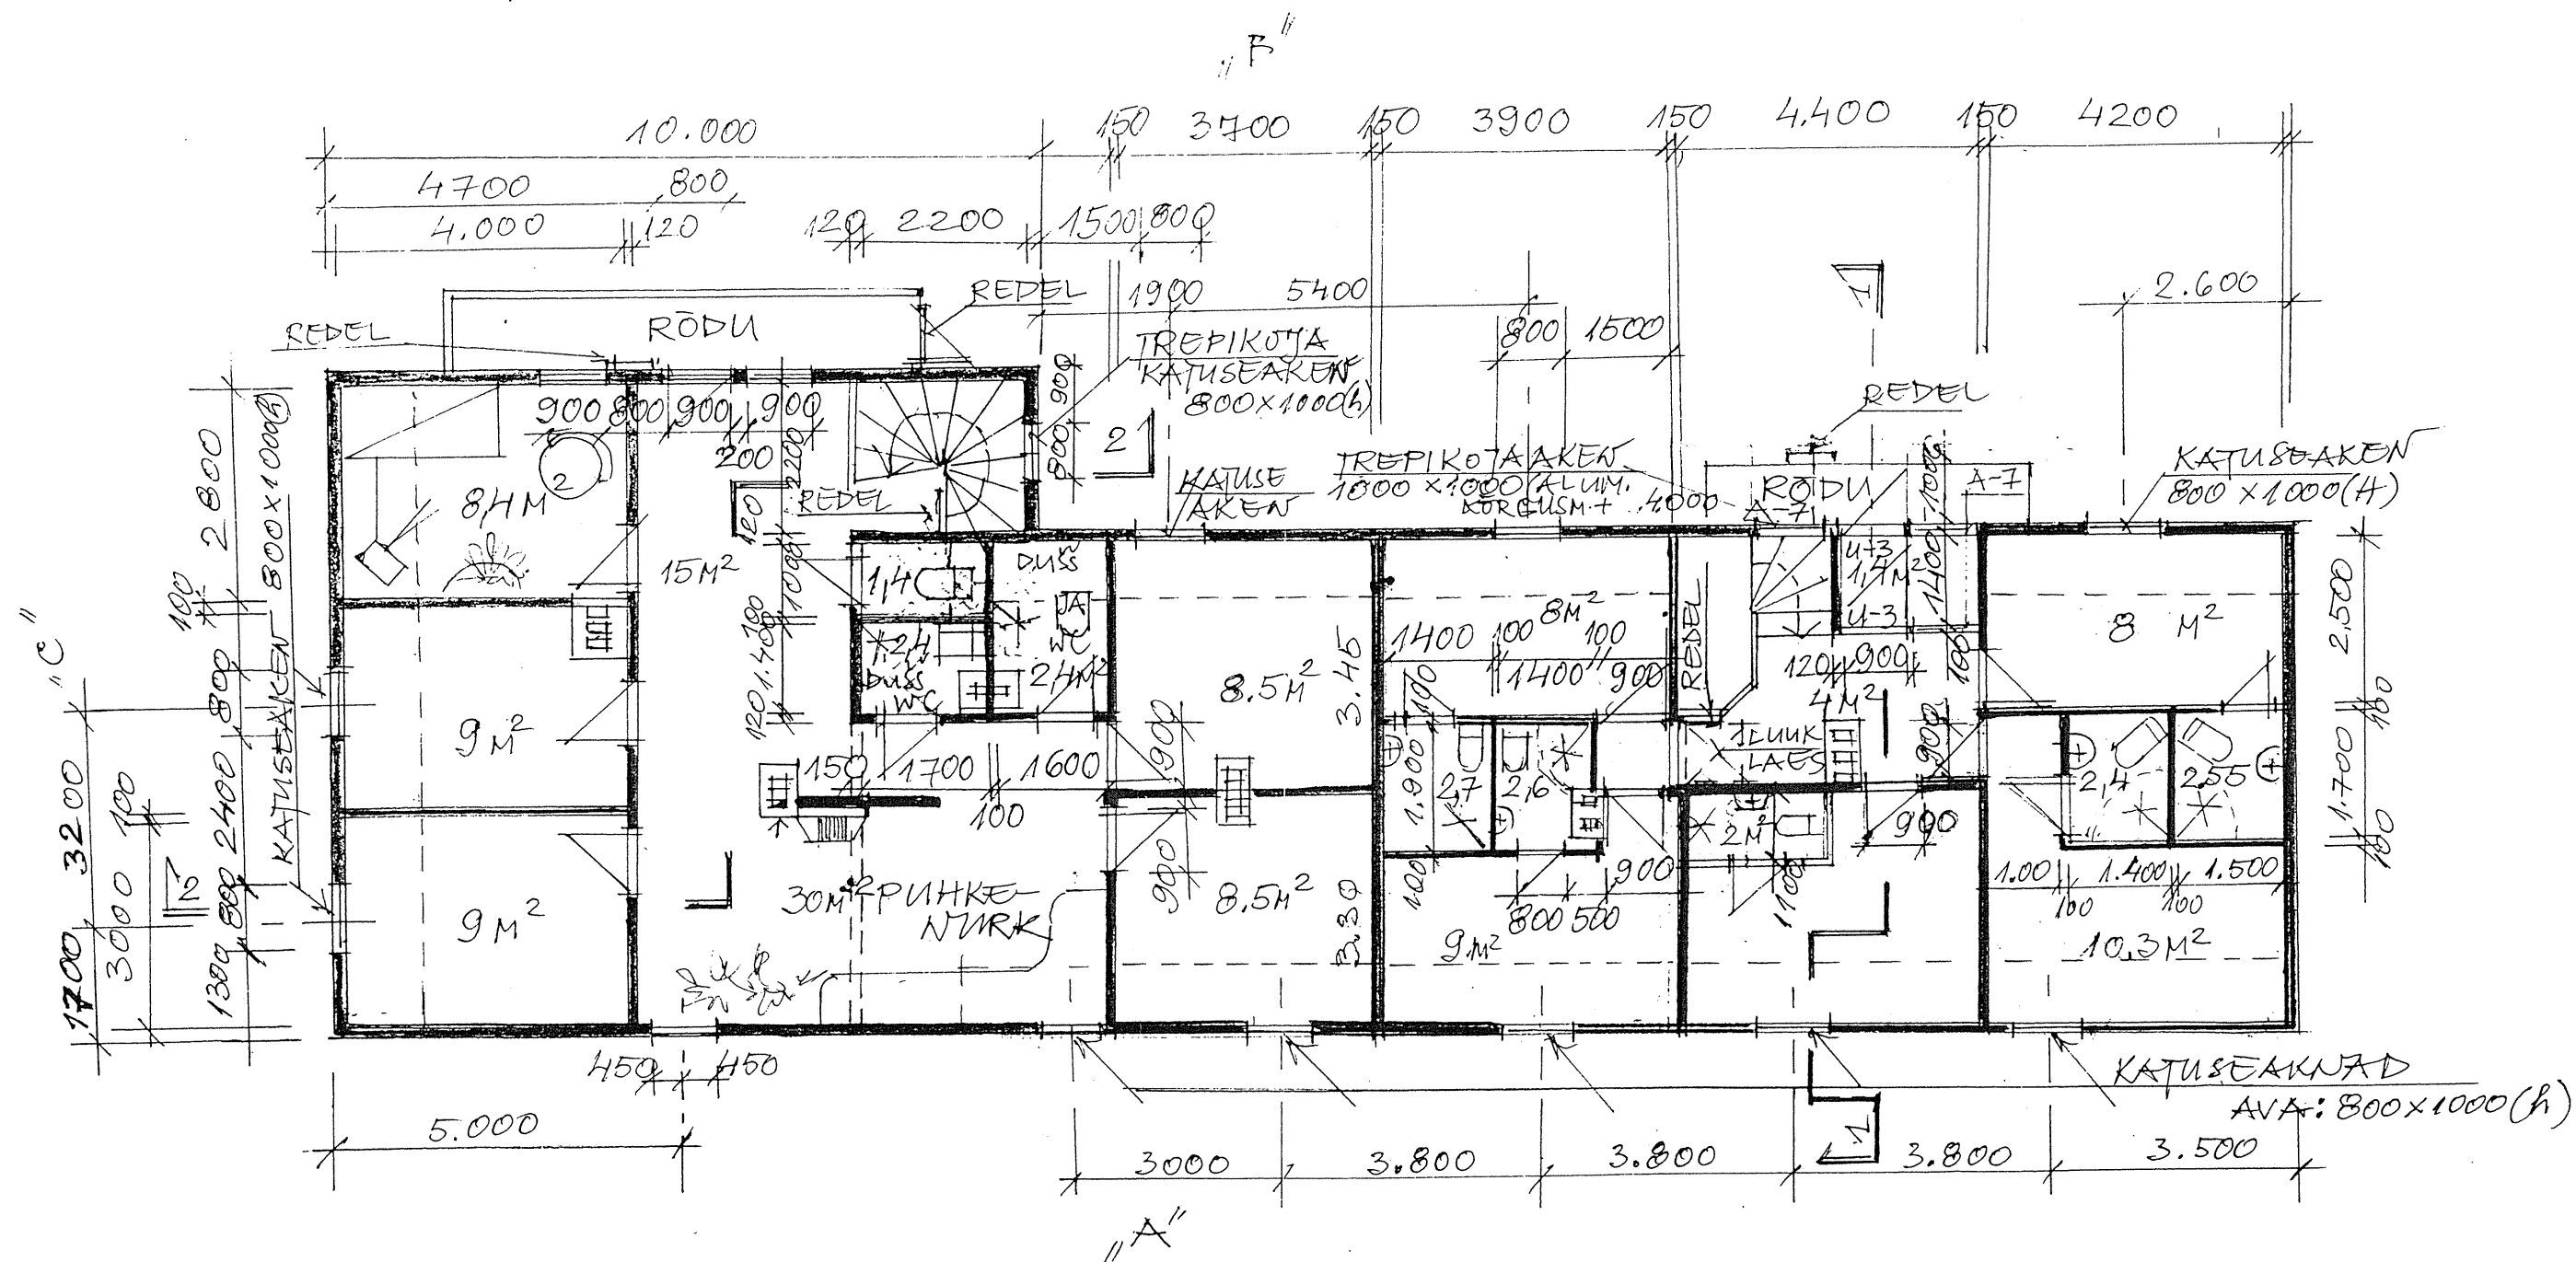

II KORRUSE PLAN

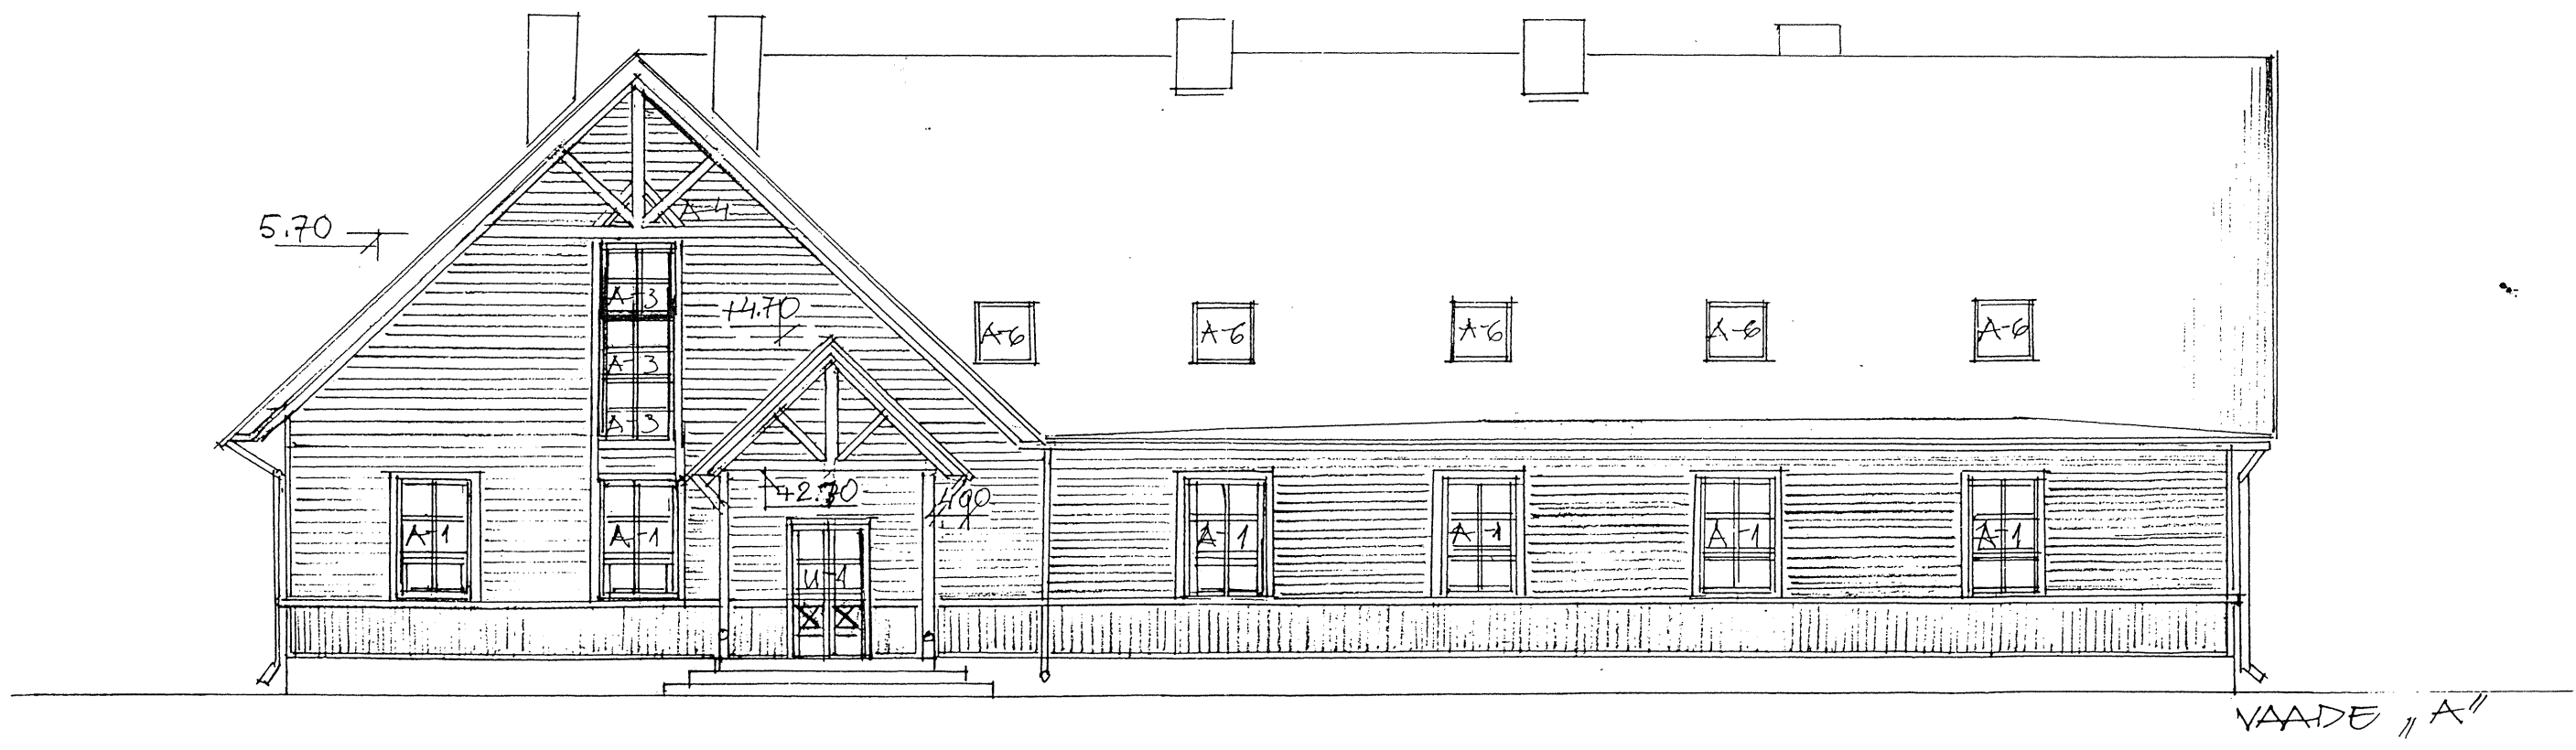

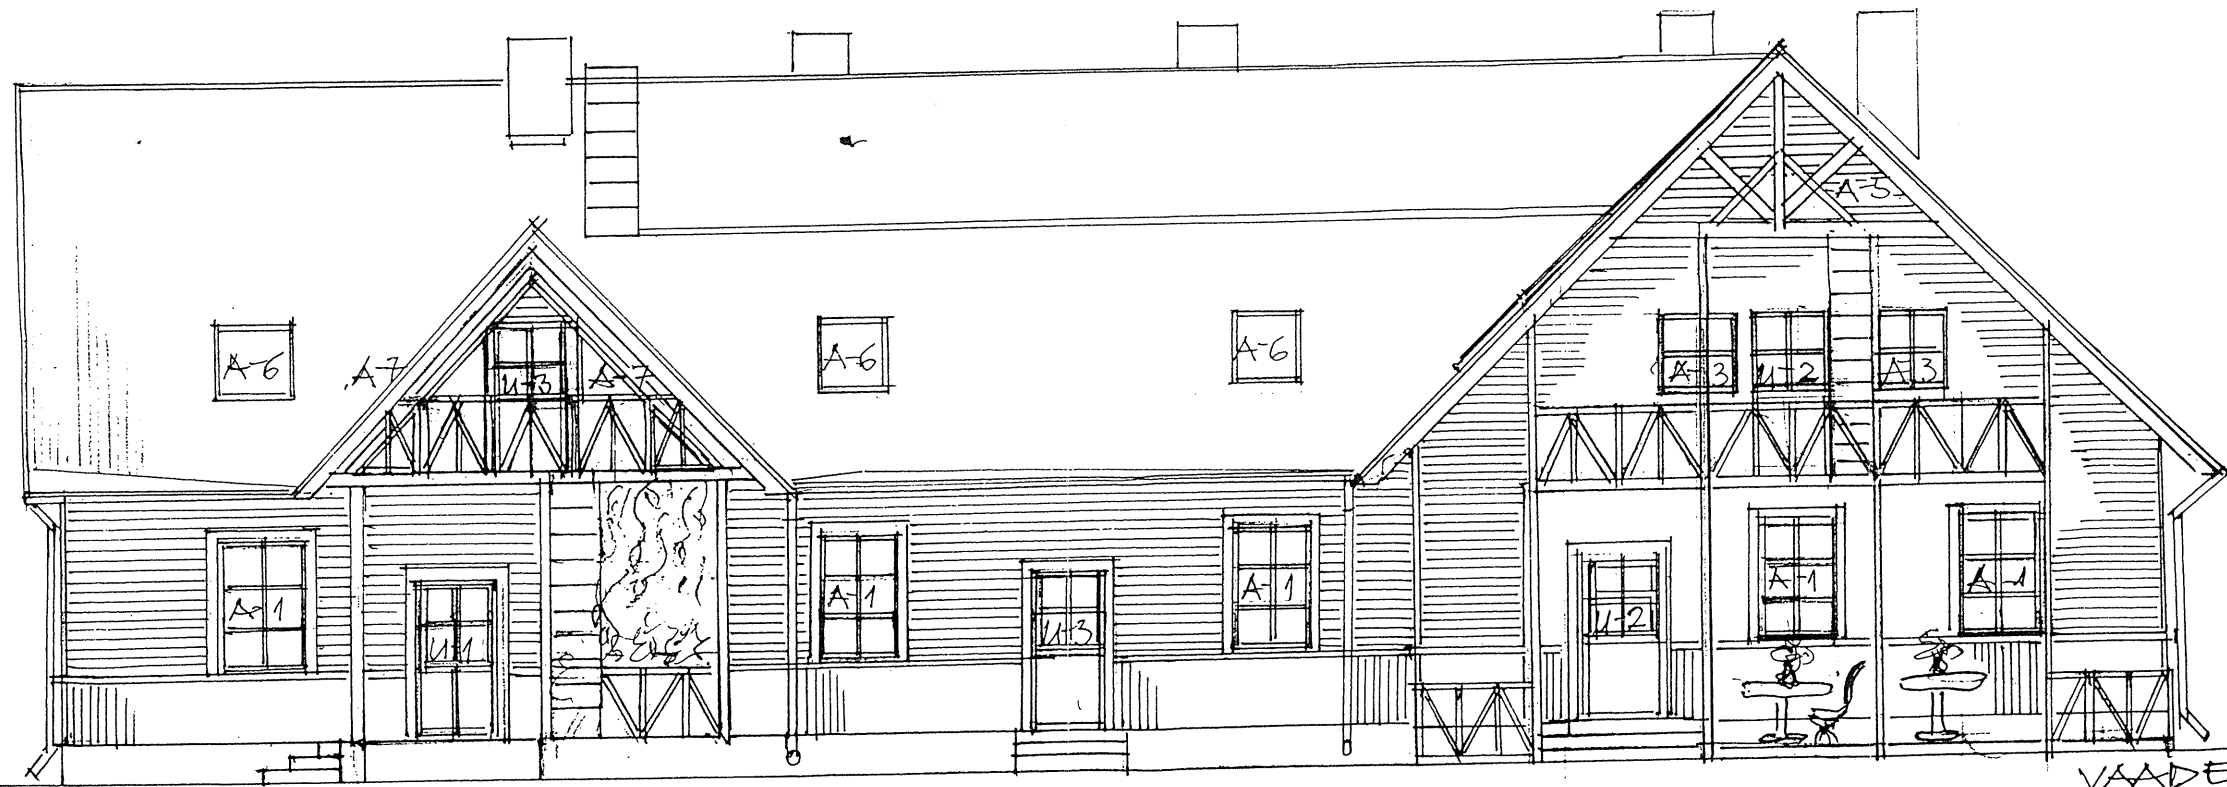

9. PARLIN 18x18 $\ell = 12\text{M}$ (2TK.)
10. HOONE VOO 20x20 ~ $\ell = 175\text{M}$

SARIKAS 5 x 11 $l = 3M$ (6TK)
SIDE PRUSSID 5 x 10 $\leq 7,5M$
TUGIPRUS 5 x 15 3TK ($l = 3,5M$)
POST 10 x 10 $l = 3M$ (2TK).

SARIKATE PLaan 1/100