


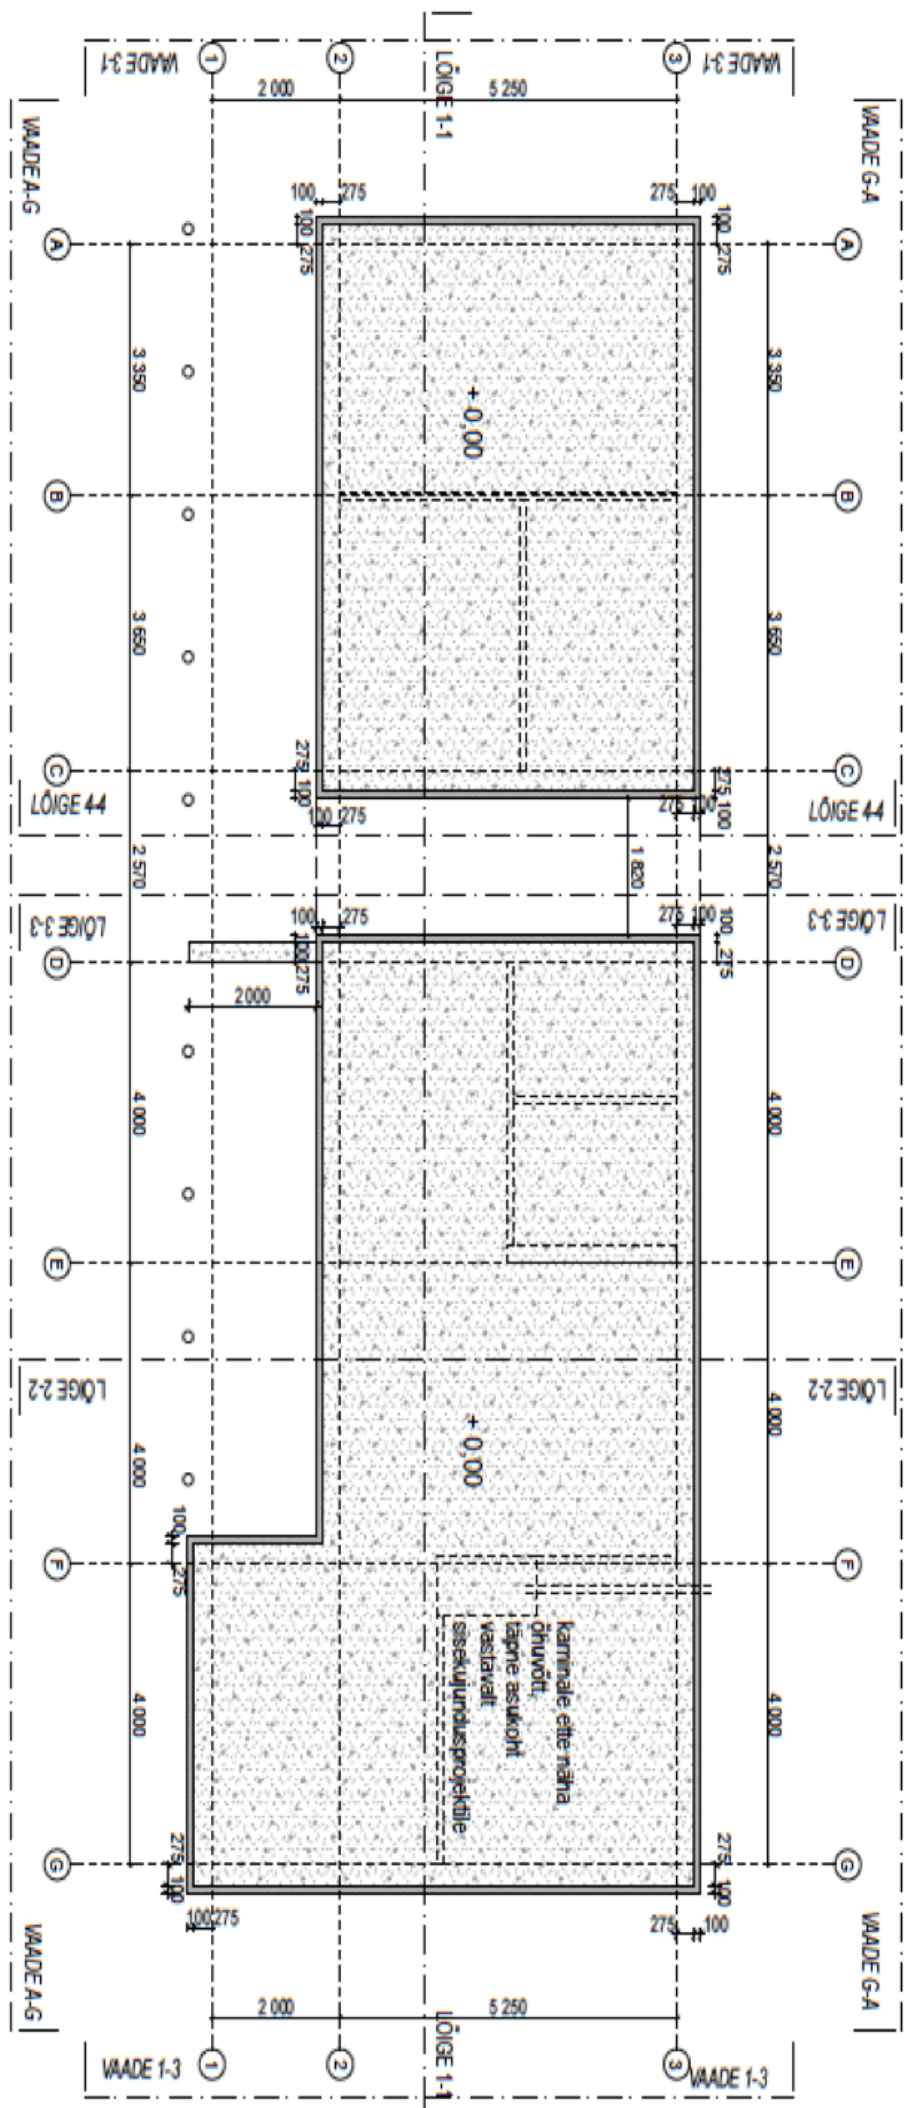

EPS 100 mm
Plaathundament
Postfundament

projektorid

joon: