


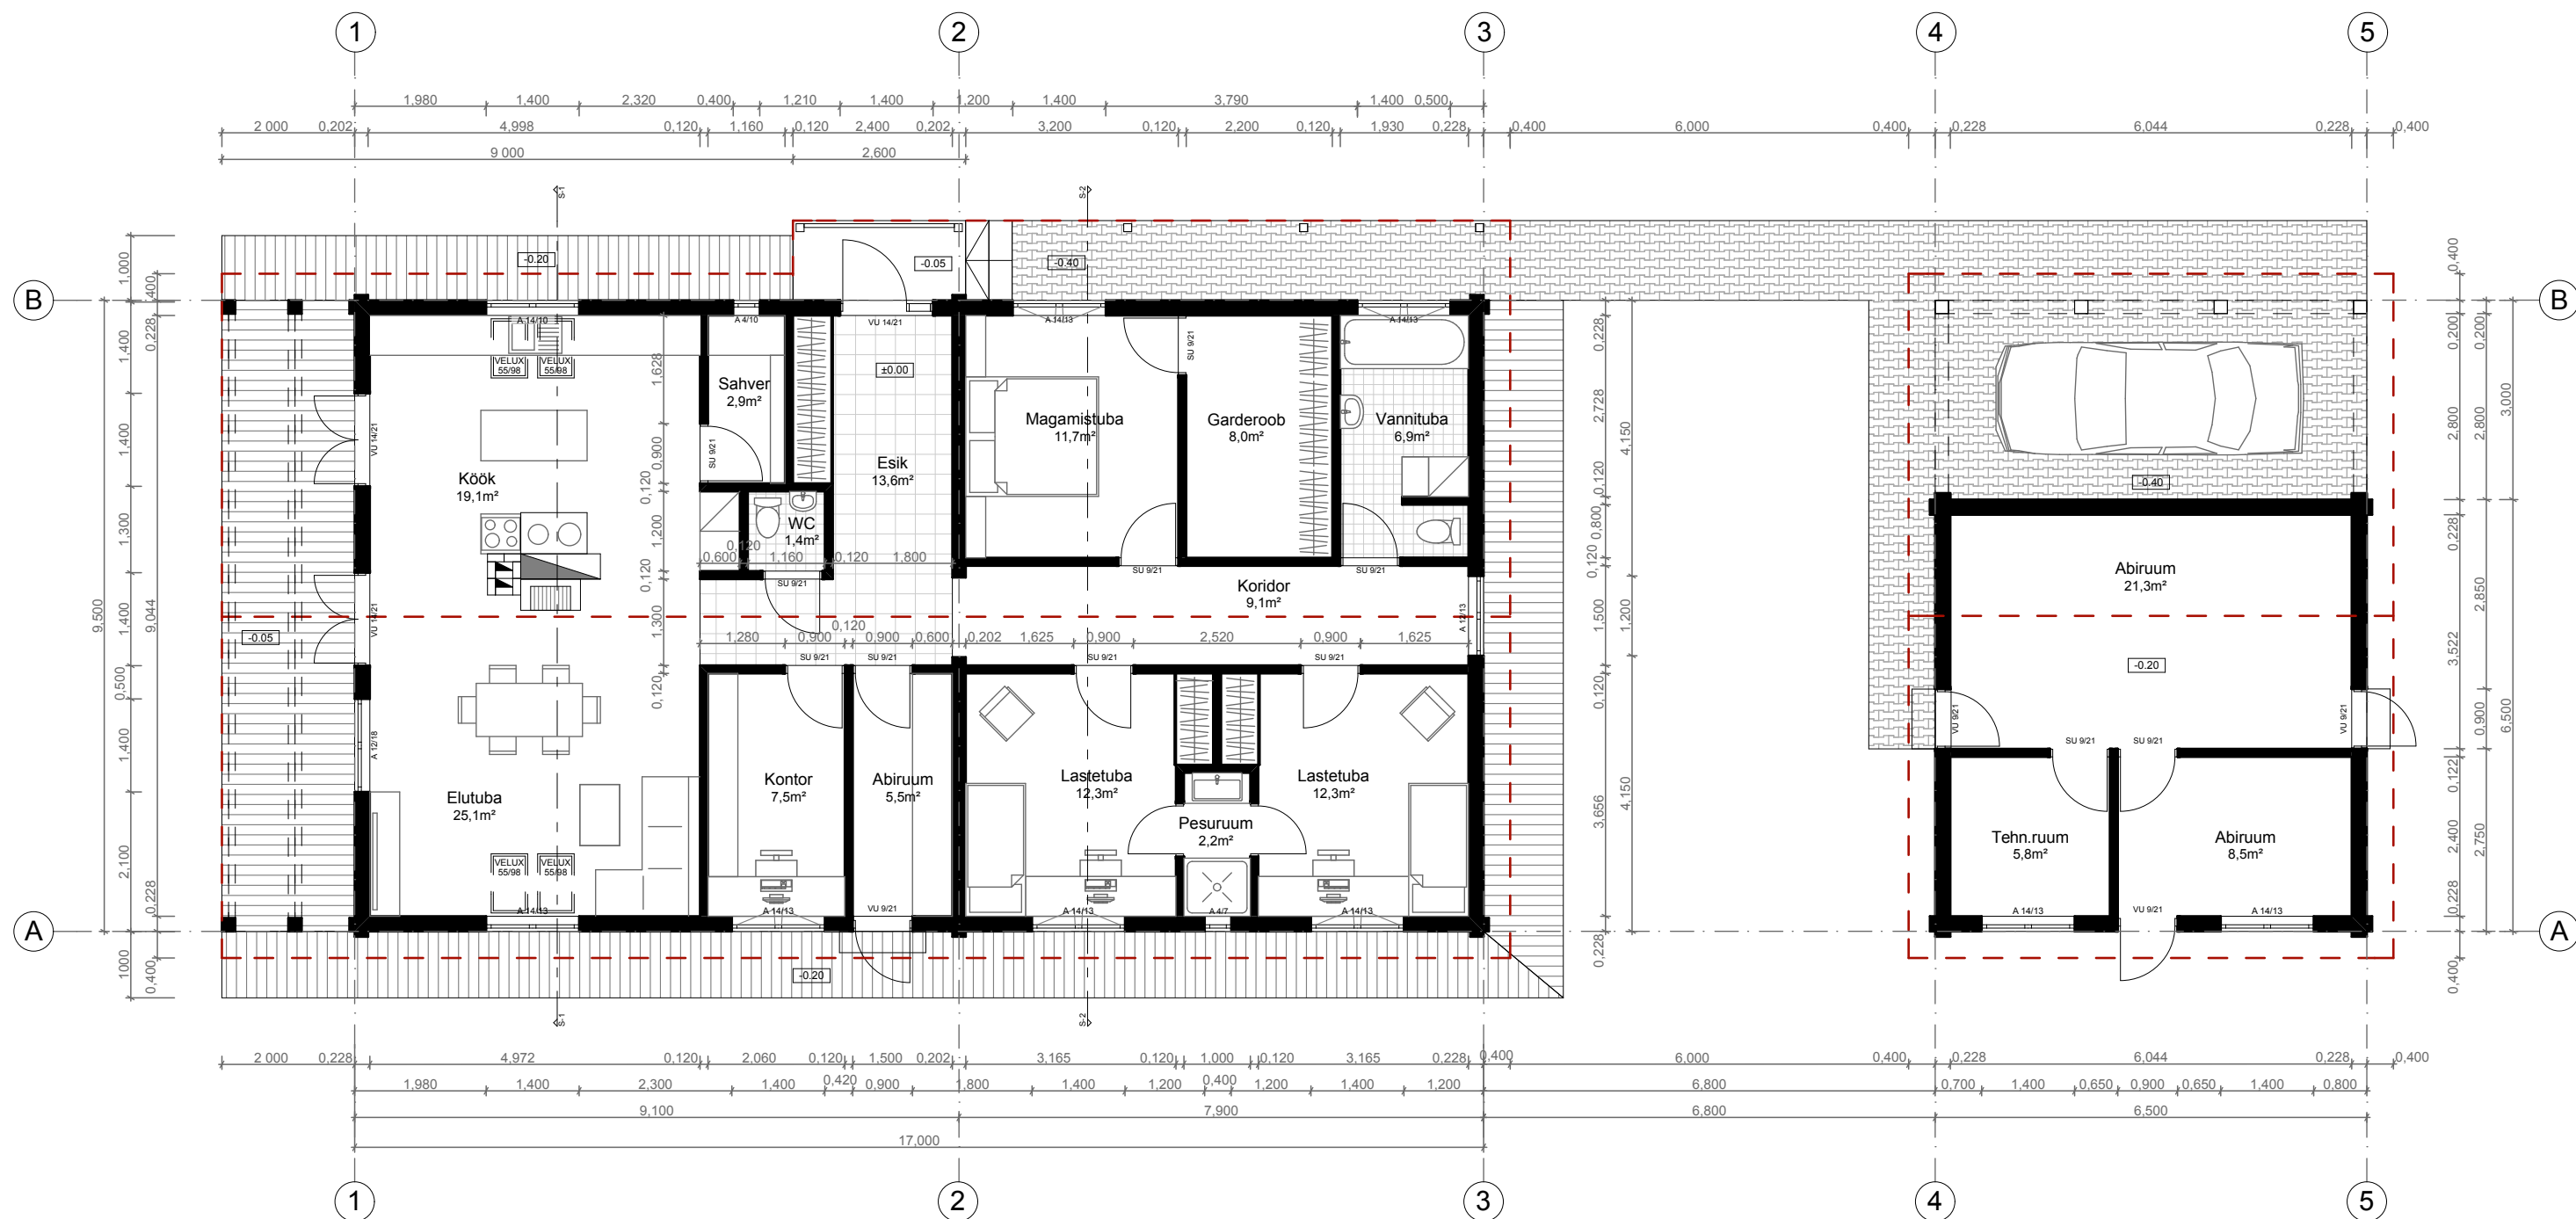

PLAAN 1:100