


KATUSLAGI KL-3 Tuletõkkepiire EI30

Katusekate- plekk
Roovitis 25x100mm
Distsantliist 32x50mm
Aluskate
Tuulutus 50x50mm
Tuuletõkeplaat 20mm
Sarikas 45x195mm , samm 600mm / Mineraalvill 200mm
Laeroov 45x95mm cc400mm / Mineraalvill 100mm
Aurutõkke paber
Kipsplaat 15mm (tulekindlam)

Lõige B - B

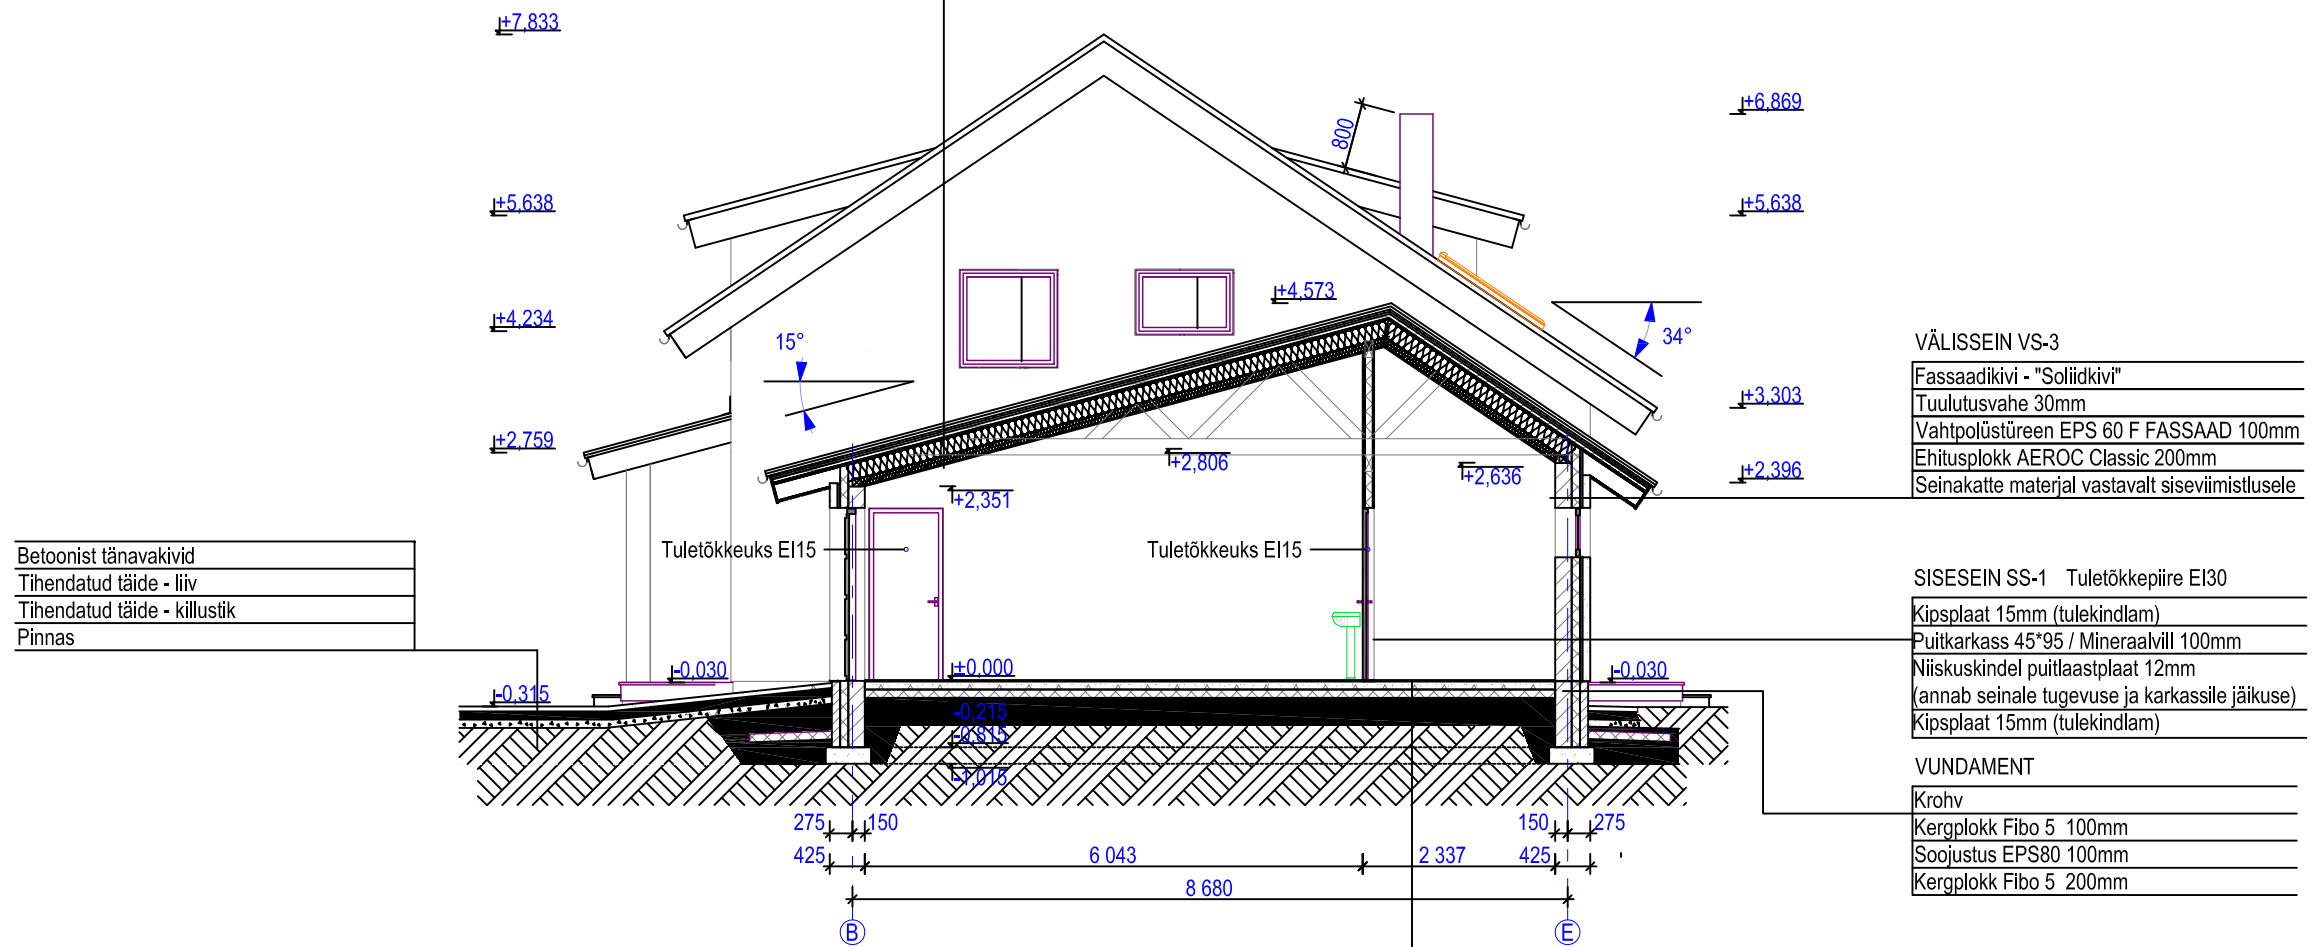

+7.833

+5.638

+4.234

+2.759

+0.315

+0.030

+0.000

-0.215

-0.215

+4.573

+2.806

+2.636

+2.351





























+6.869

+5.638

+3.303

+2.396

15°

34°

800

275

150

425

6 043

8 680

150

275

425

275

PÖRAND

Põrandakate vastavalt siseviimistlusele 15mm
R/b plaat 100mm, kihi keskel võrk 6/6/200/200 A-III, vesipõrandakütte torustik
vahtpolüstüreen EPS80 100mm
Kile
Tihendatud täide (liiv)