


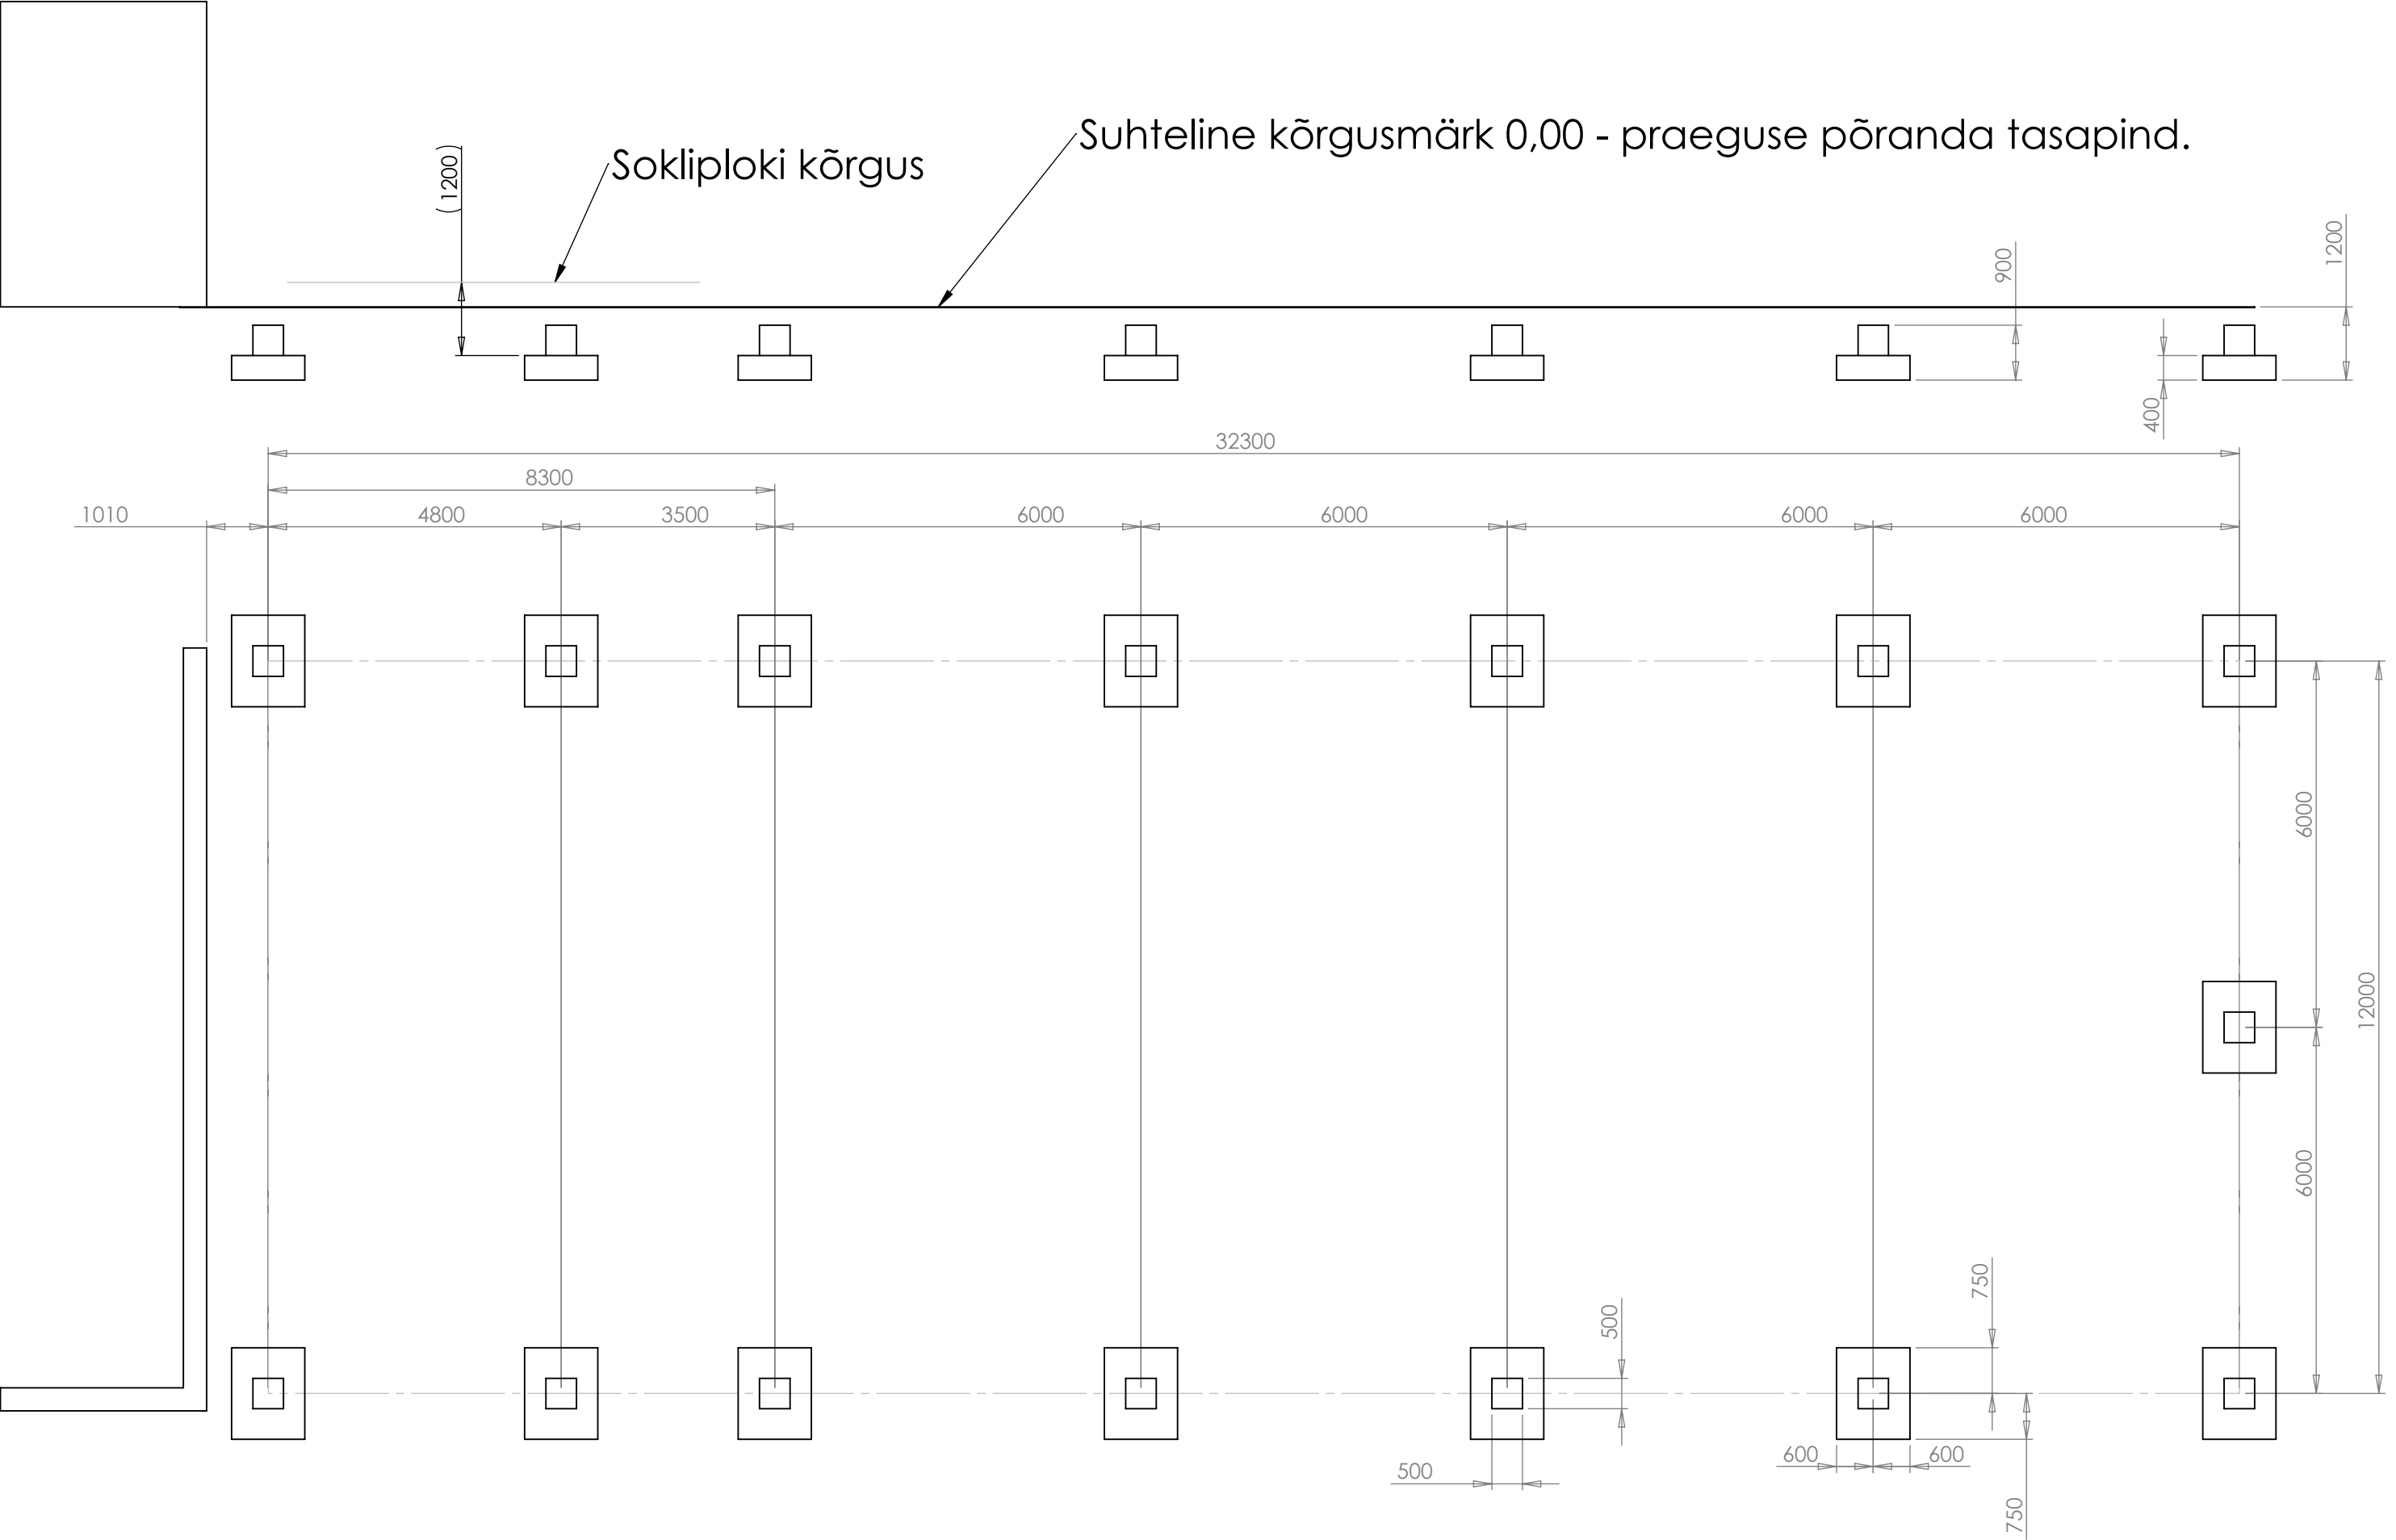

Märkimata piirhälbed: H12, h12, IT14/2	Pinnakate:		Möötl	Mat.	Toor. mass	Puh. mass
			1:100	Toor.	-	-
	Konstr.	AK 5.05.2015	Detail:	Vundamendi plaan	Joon. nr.	Leht:
	Kontr.		Toode:		-	(1/1)