


LÕIGE C-C

1:10

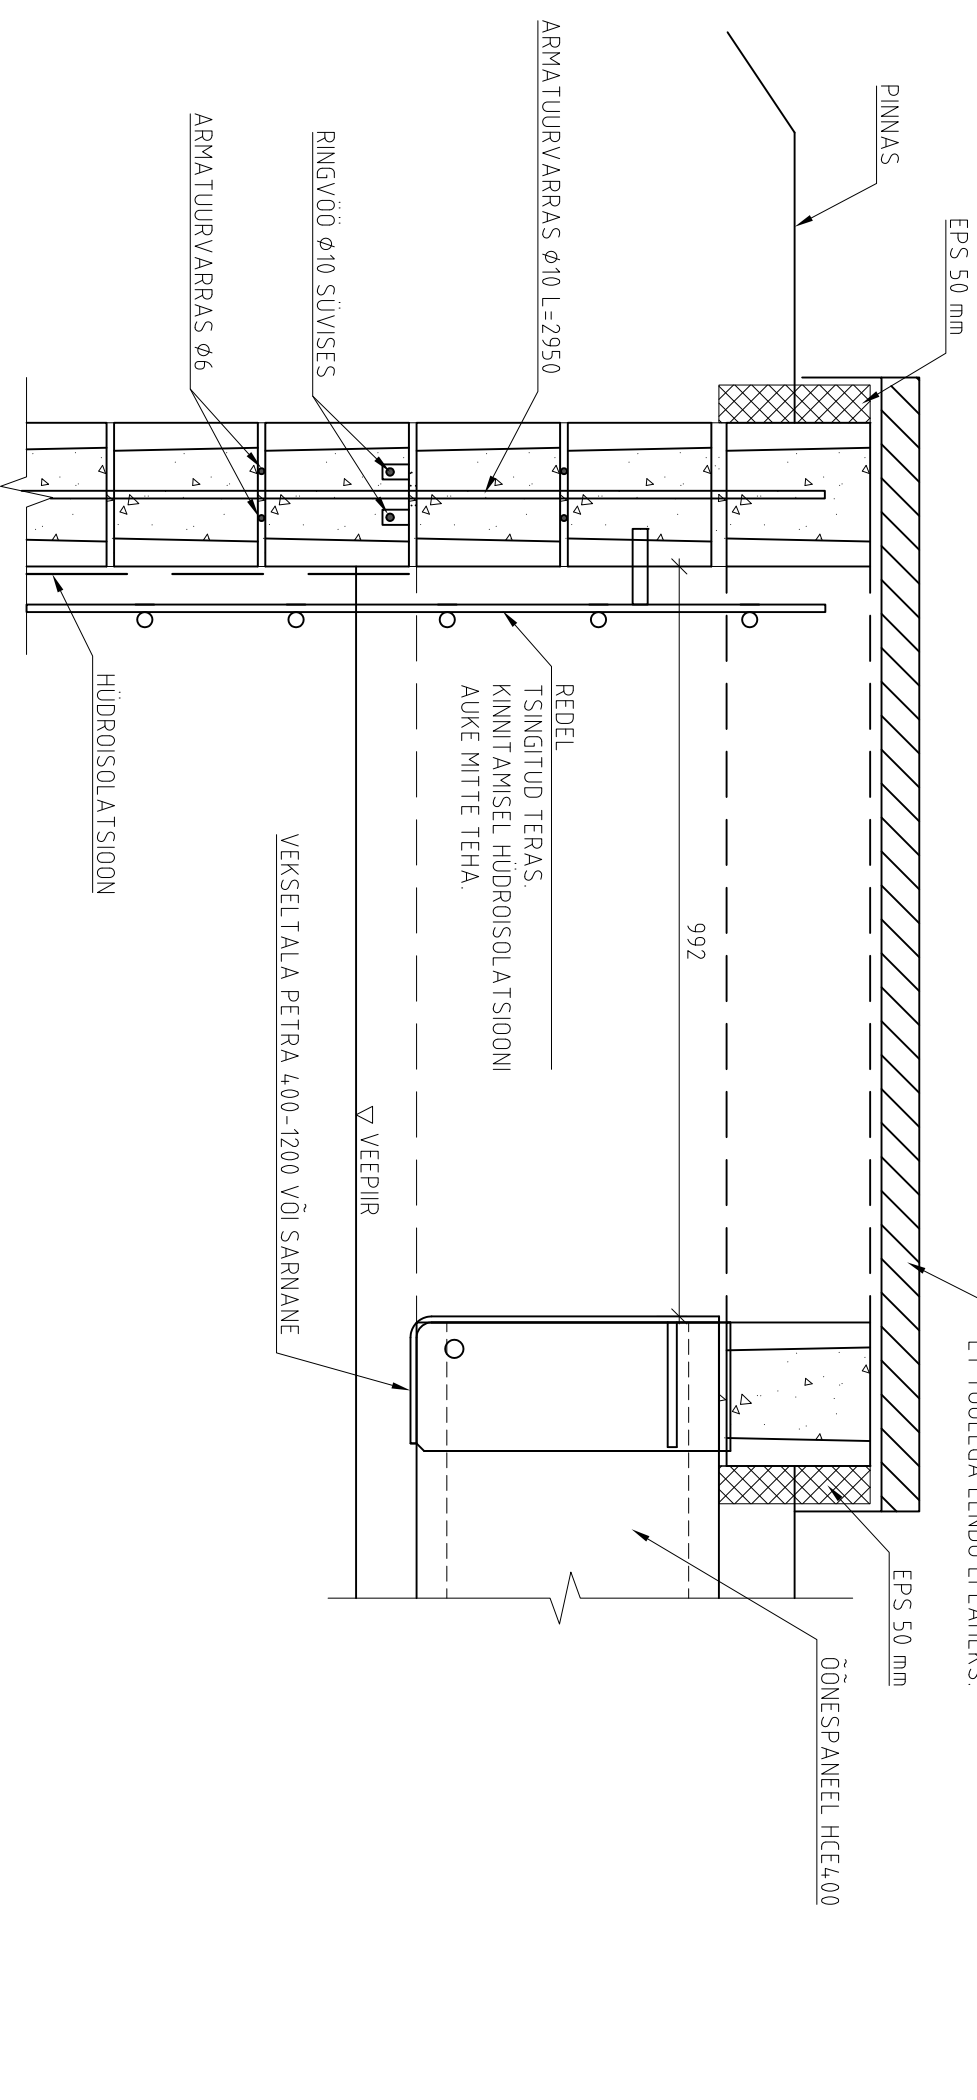

LÕIGE D-D

1:10

