


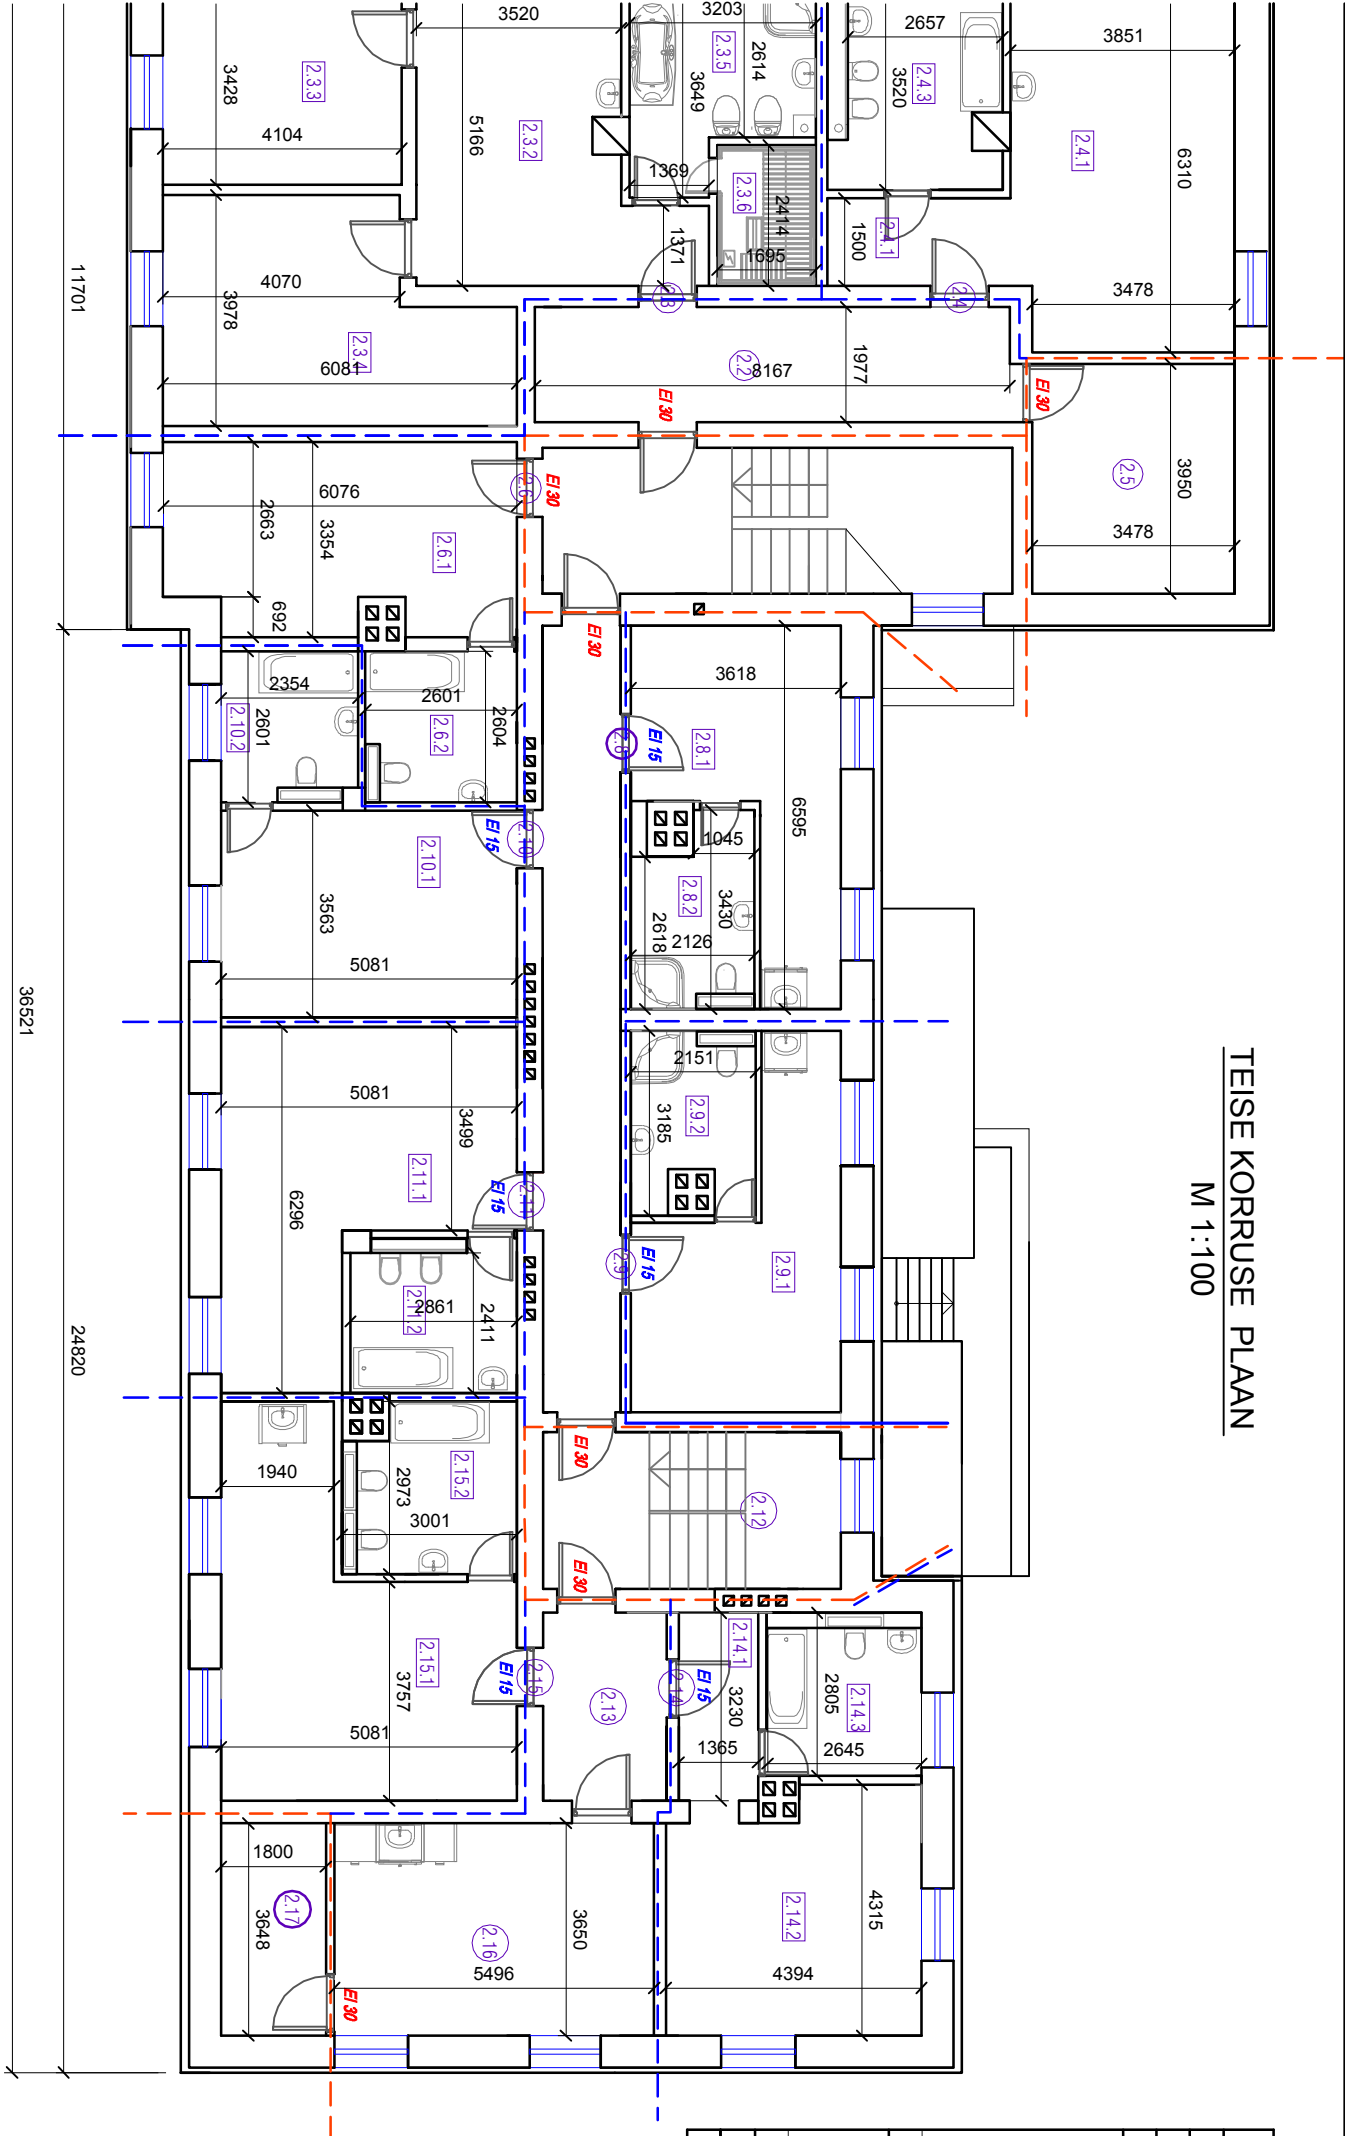

Nr	Nr	Ruumi nimetus	m²
2.1	2.1	TREPIKODA	20.2
2.2	2.2	KORIDOR	16.2
	2.3.1	KORIDOR	2.1
	2.3.2	ELURUUM	17.9
	2.3.3	ELURUUM	14.1
2.3	2.3.4	ELURUUM	20.3
	2.3.5	WC, DÜŠIRUUM	9.8
	2.3.6	LELIRUUM	4.1
			68.3
	2.4.1	KORIDOR	4.7
2.4	2.4.2	ELURUUM	23.9
	2.4.3	WC, VANITUBA	10.3
			38.9
2.5		ABIRUUM	13.7

Nr	Nr	Ruumi nimetus	m²
2.6	2.6.1	ELURUUM	20.6
	2.6.2	WC, VANITUBA	6.8
			27.4
2.7		KORIDOR	18.2
	2.8.1	ELURUUM	16.3
2.8	2.8.2	WC, DÜŠIRUUM	6.4
			22.7
	2.9.1	ELURUUM	16.3
2.9	2.9.2	WC, DÜŠIRUUM	6.2
	2.10.1	ELURUUM	18.0
2.10	2.10.2	WC, VANITUBA	6.1
			24.1
	2.11.1	ELURUUM	23.6
2.11	2.11.2	WC, VANITUBA	7.5

Nr	Nr	R
2.12		TR
2.13		KO
	2.14.1	KO
2.14	2.14.2	ELI
	2.14.3	WC
	2.15.1	ELI
2.15	2.15.2	WC
	2.16	NO
	2.17	SE

RUUMIDE EKSPLIKATSIOON

0 - Tuletõkkeseksioon
5 -