




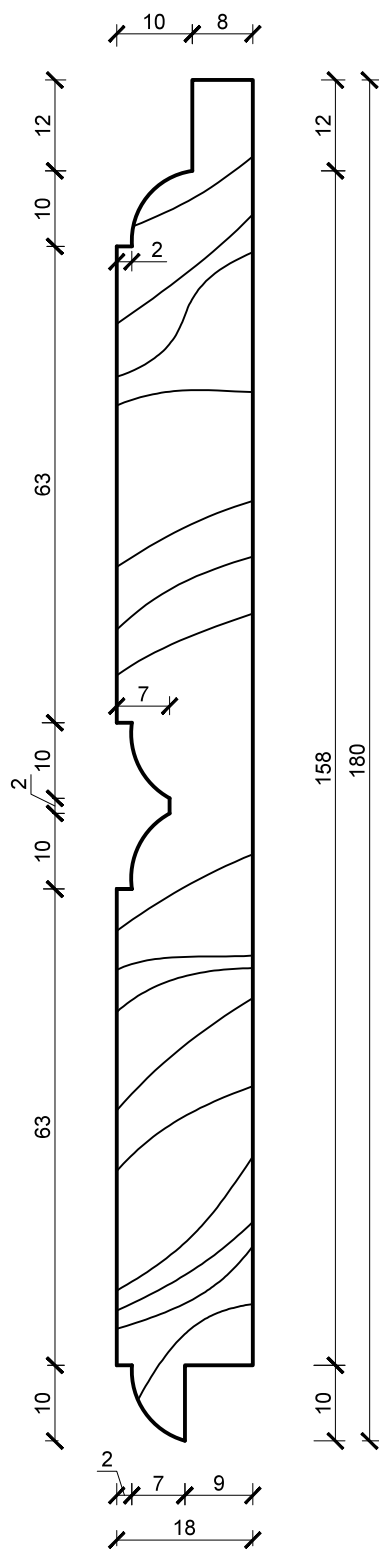


VL-6 M1:1

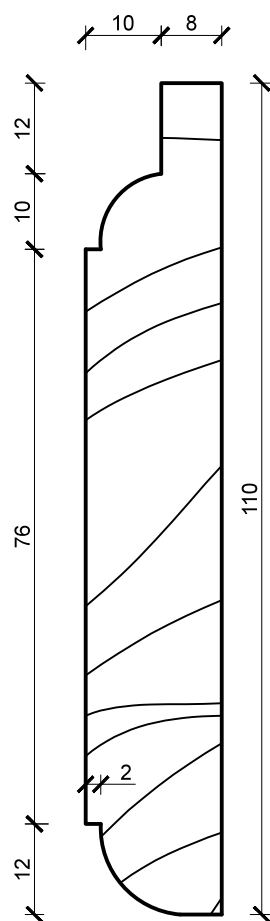

VL-5 M1:1

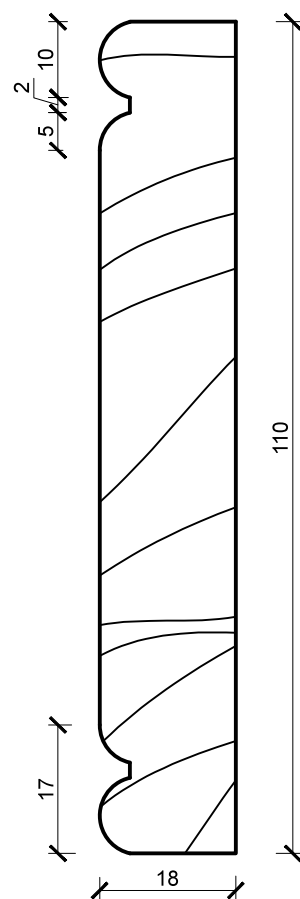

RÄÄSTAALUSED LAUAD
VL-7 M1:1

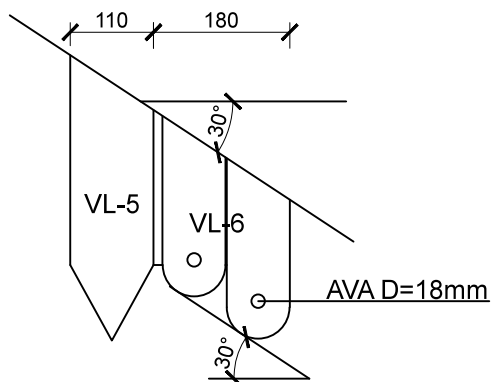

M 1:10