


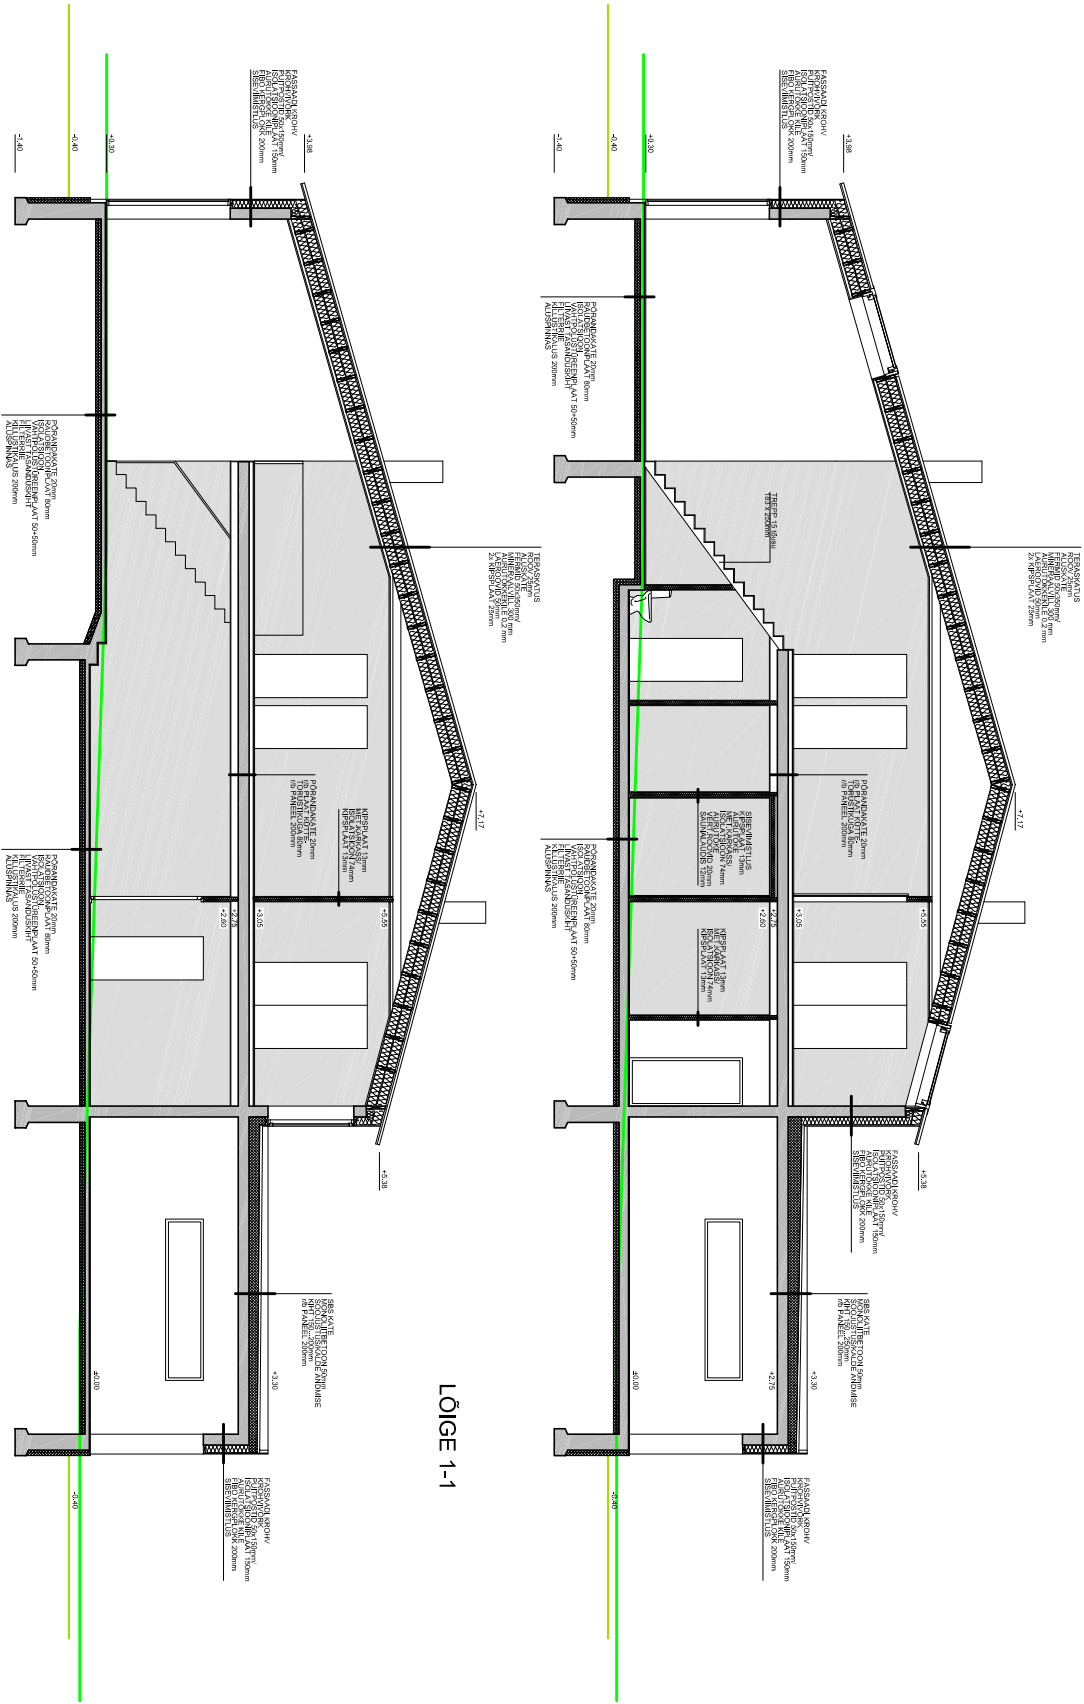

LÕIGE 2-2

LÕIGE 1-1