



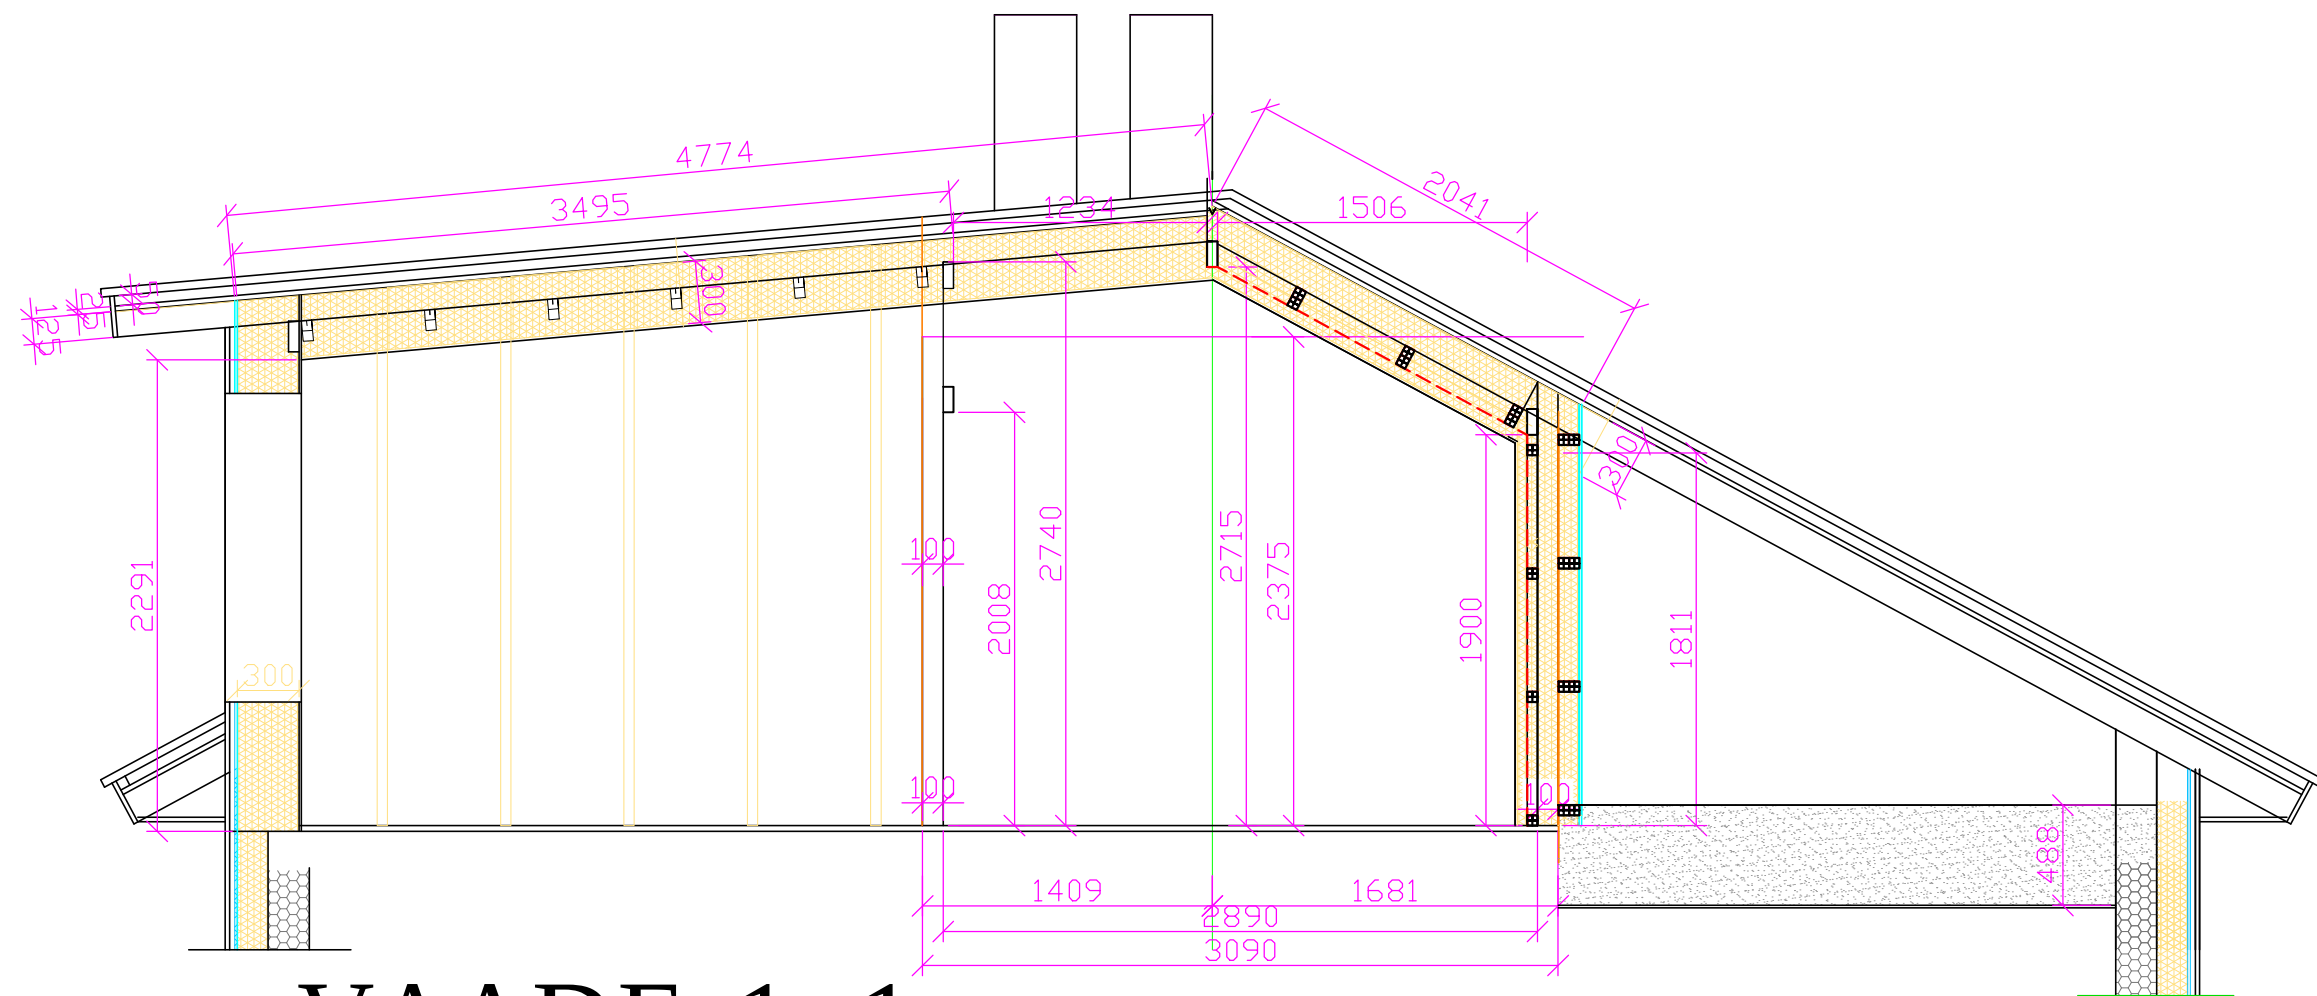

VAADE 1-1

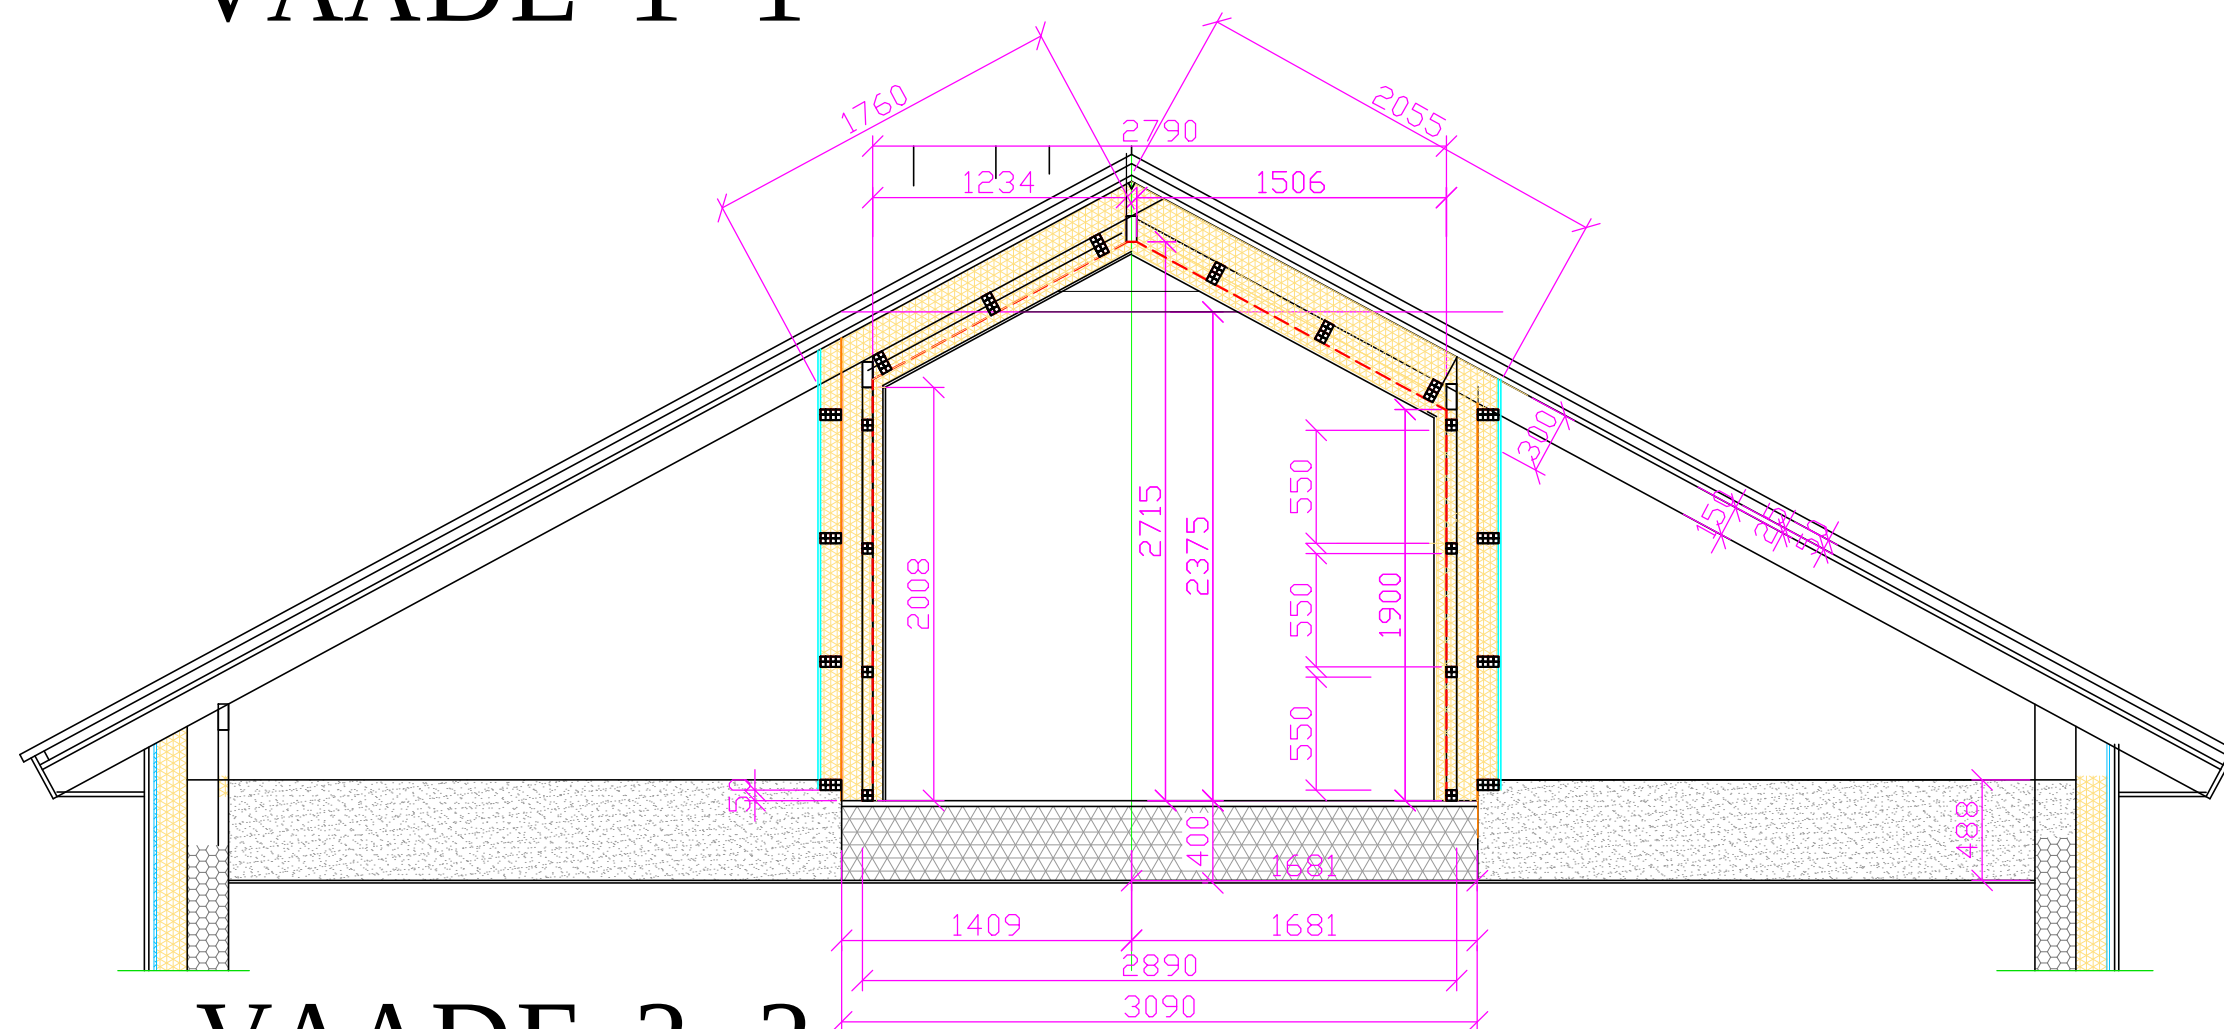

VAADE 2-2