


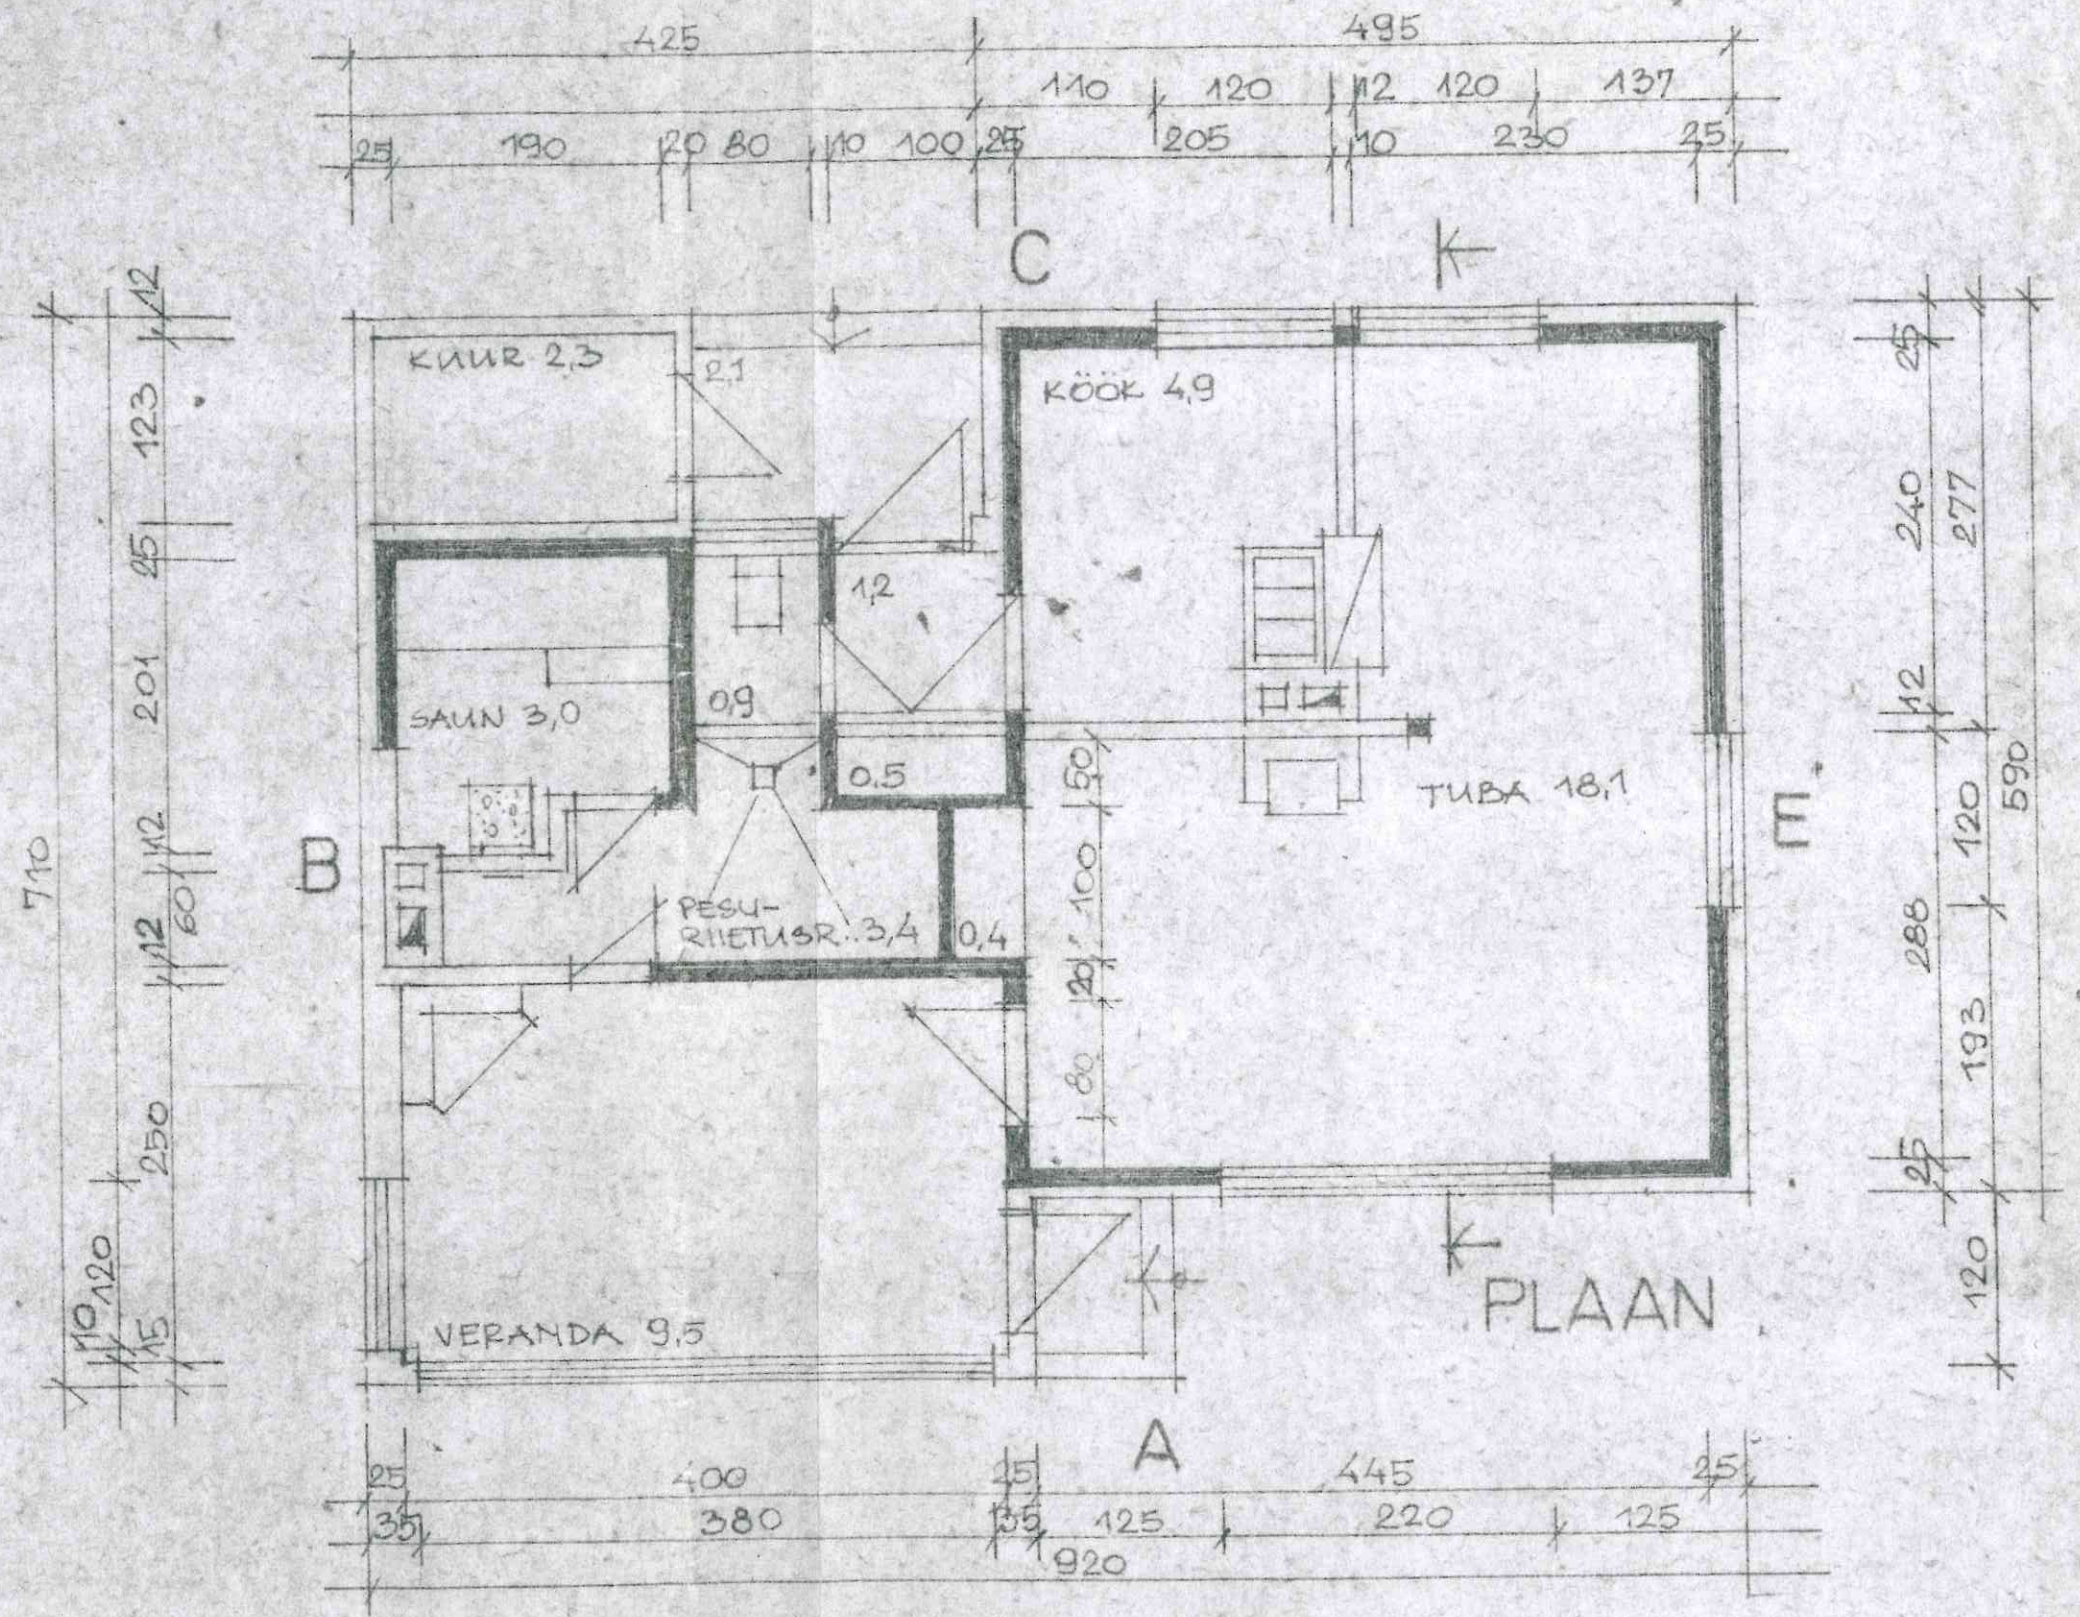

PLAAN

1348