


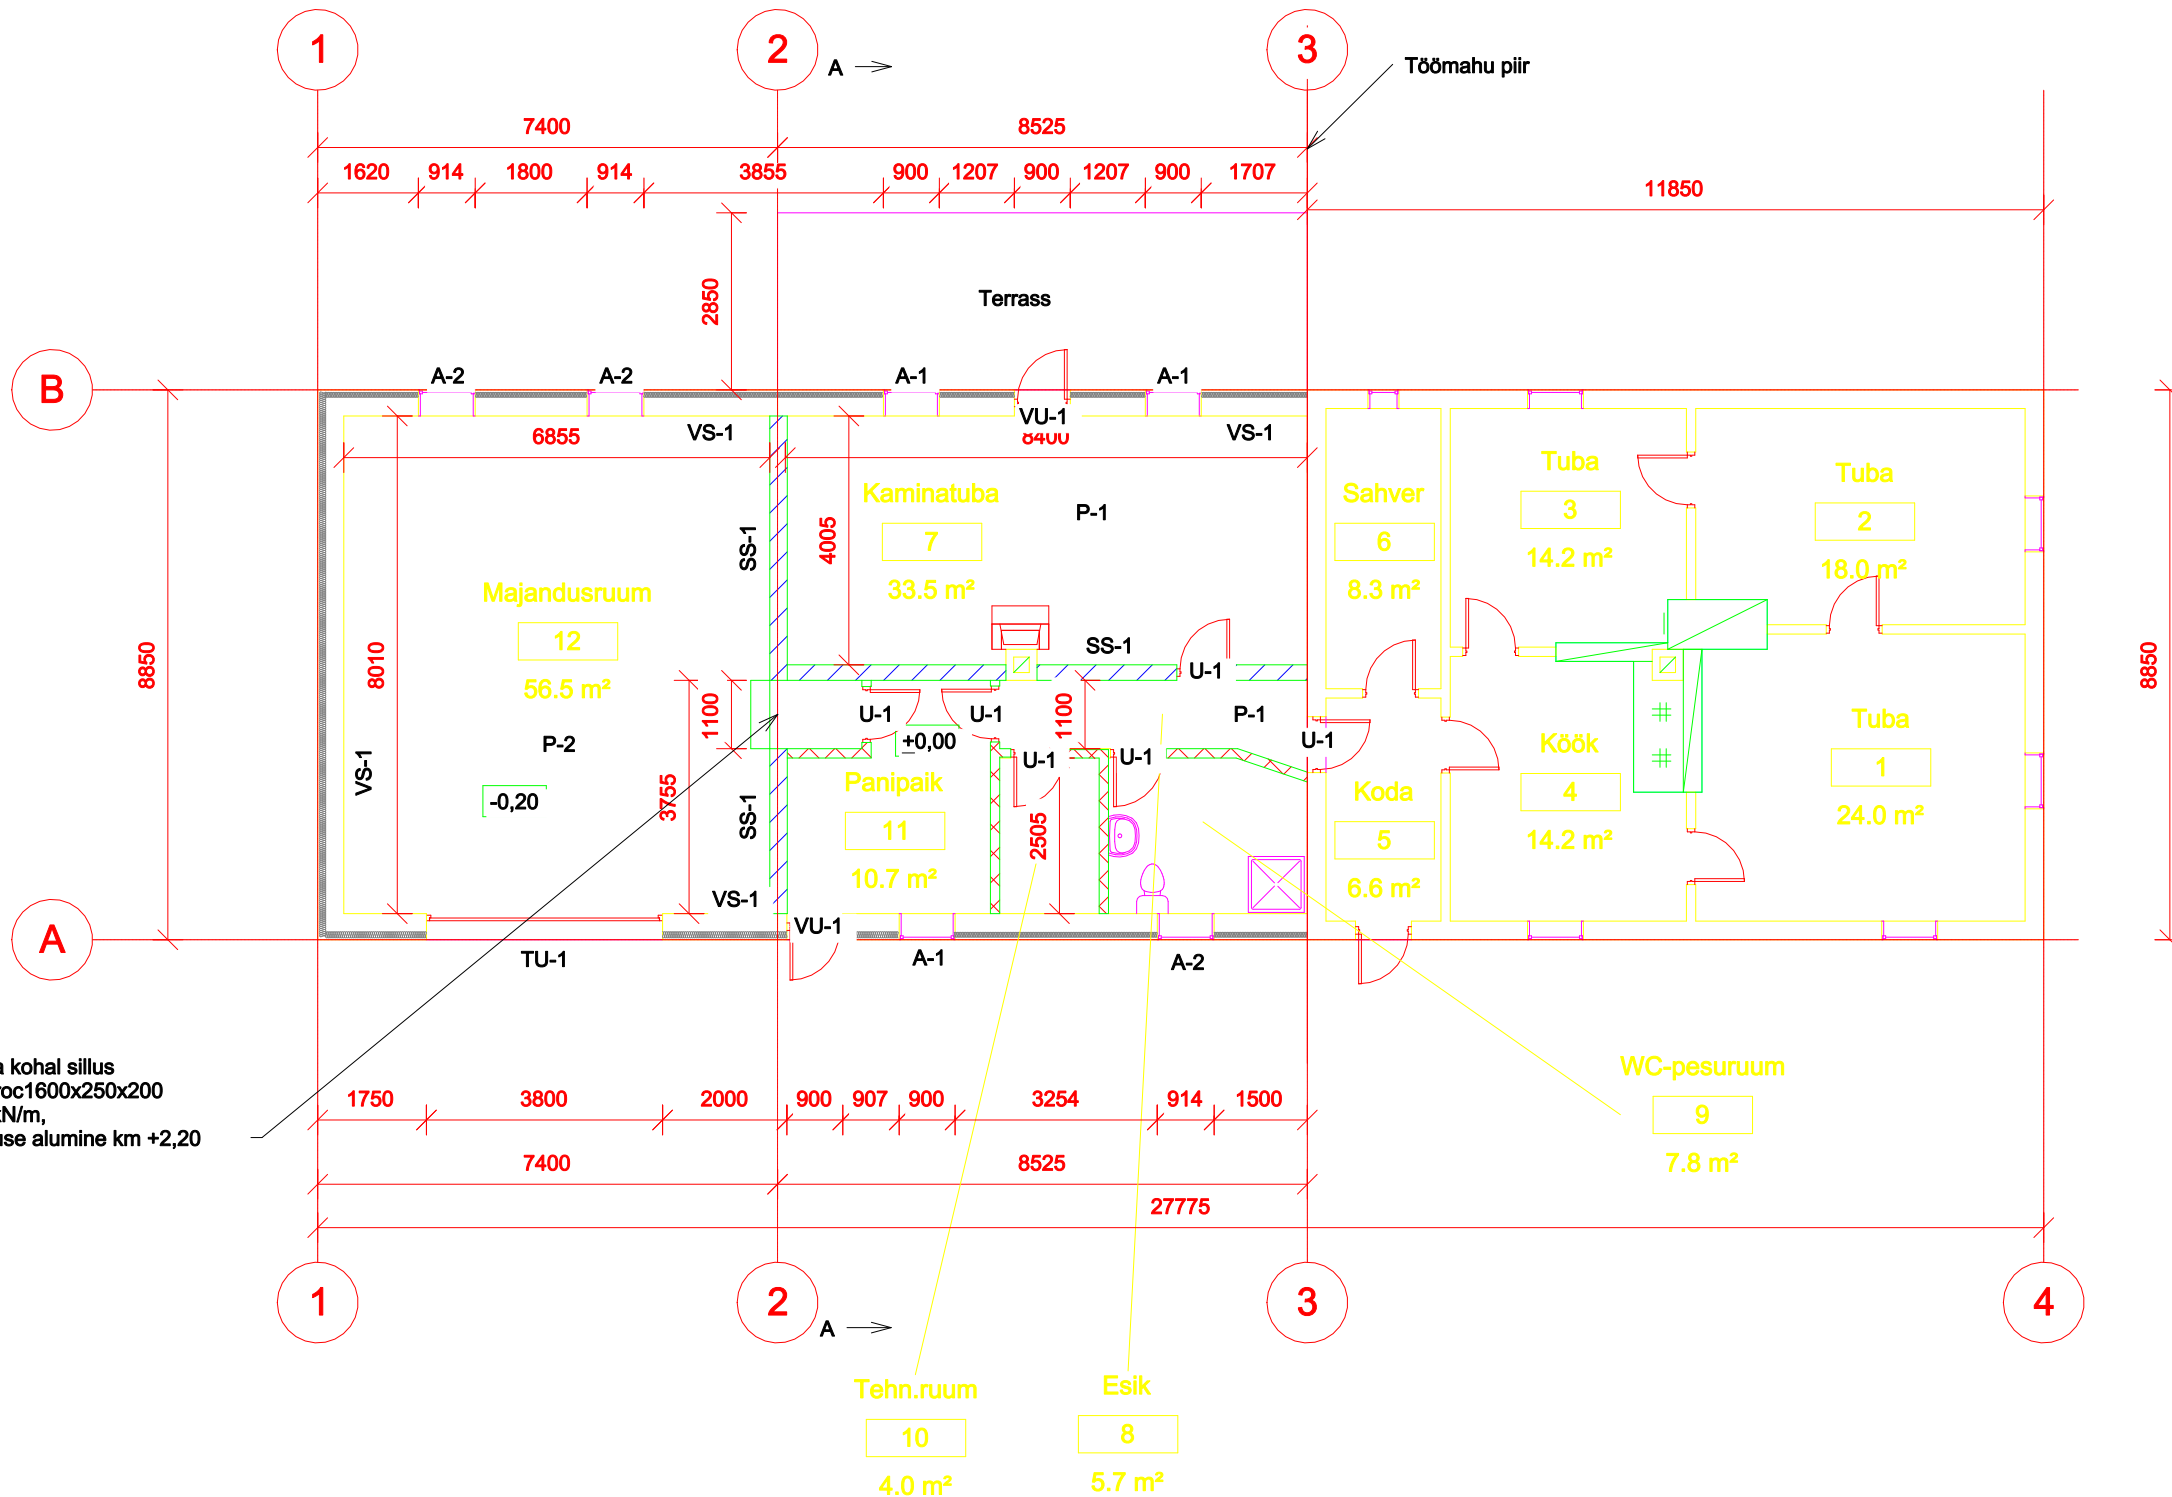

Ava kohal sillus
Aeroc1600x250x200
20kN/m,
silluse alumine km +2,20

- Välissein VS-1
- Sisesein SS-1
- Sisesein SS-2

Märkused:

1. Tõstukse TU-1 sillus - Aeroc 4400x250x400 (20kN/m), al. km+2,05
2. A-1, A-2 ja VU-1 silused - Aeroc1600x250x200 (20kN/m), al.km+2,10
3. SS-1 oleva ukse U-1 sillus - Aeroc1600x250x200 (20kN/m), al.km+2,10
4. SS-2 sillused - Aeroc1200x100x200 (13kN/m), al.km+2,10