


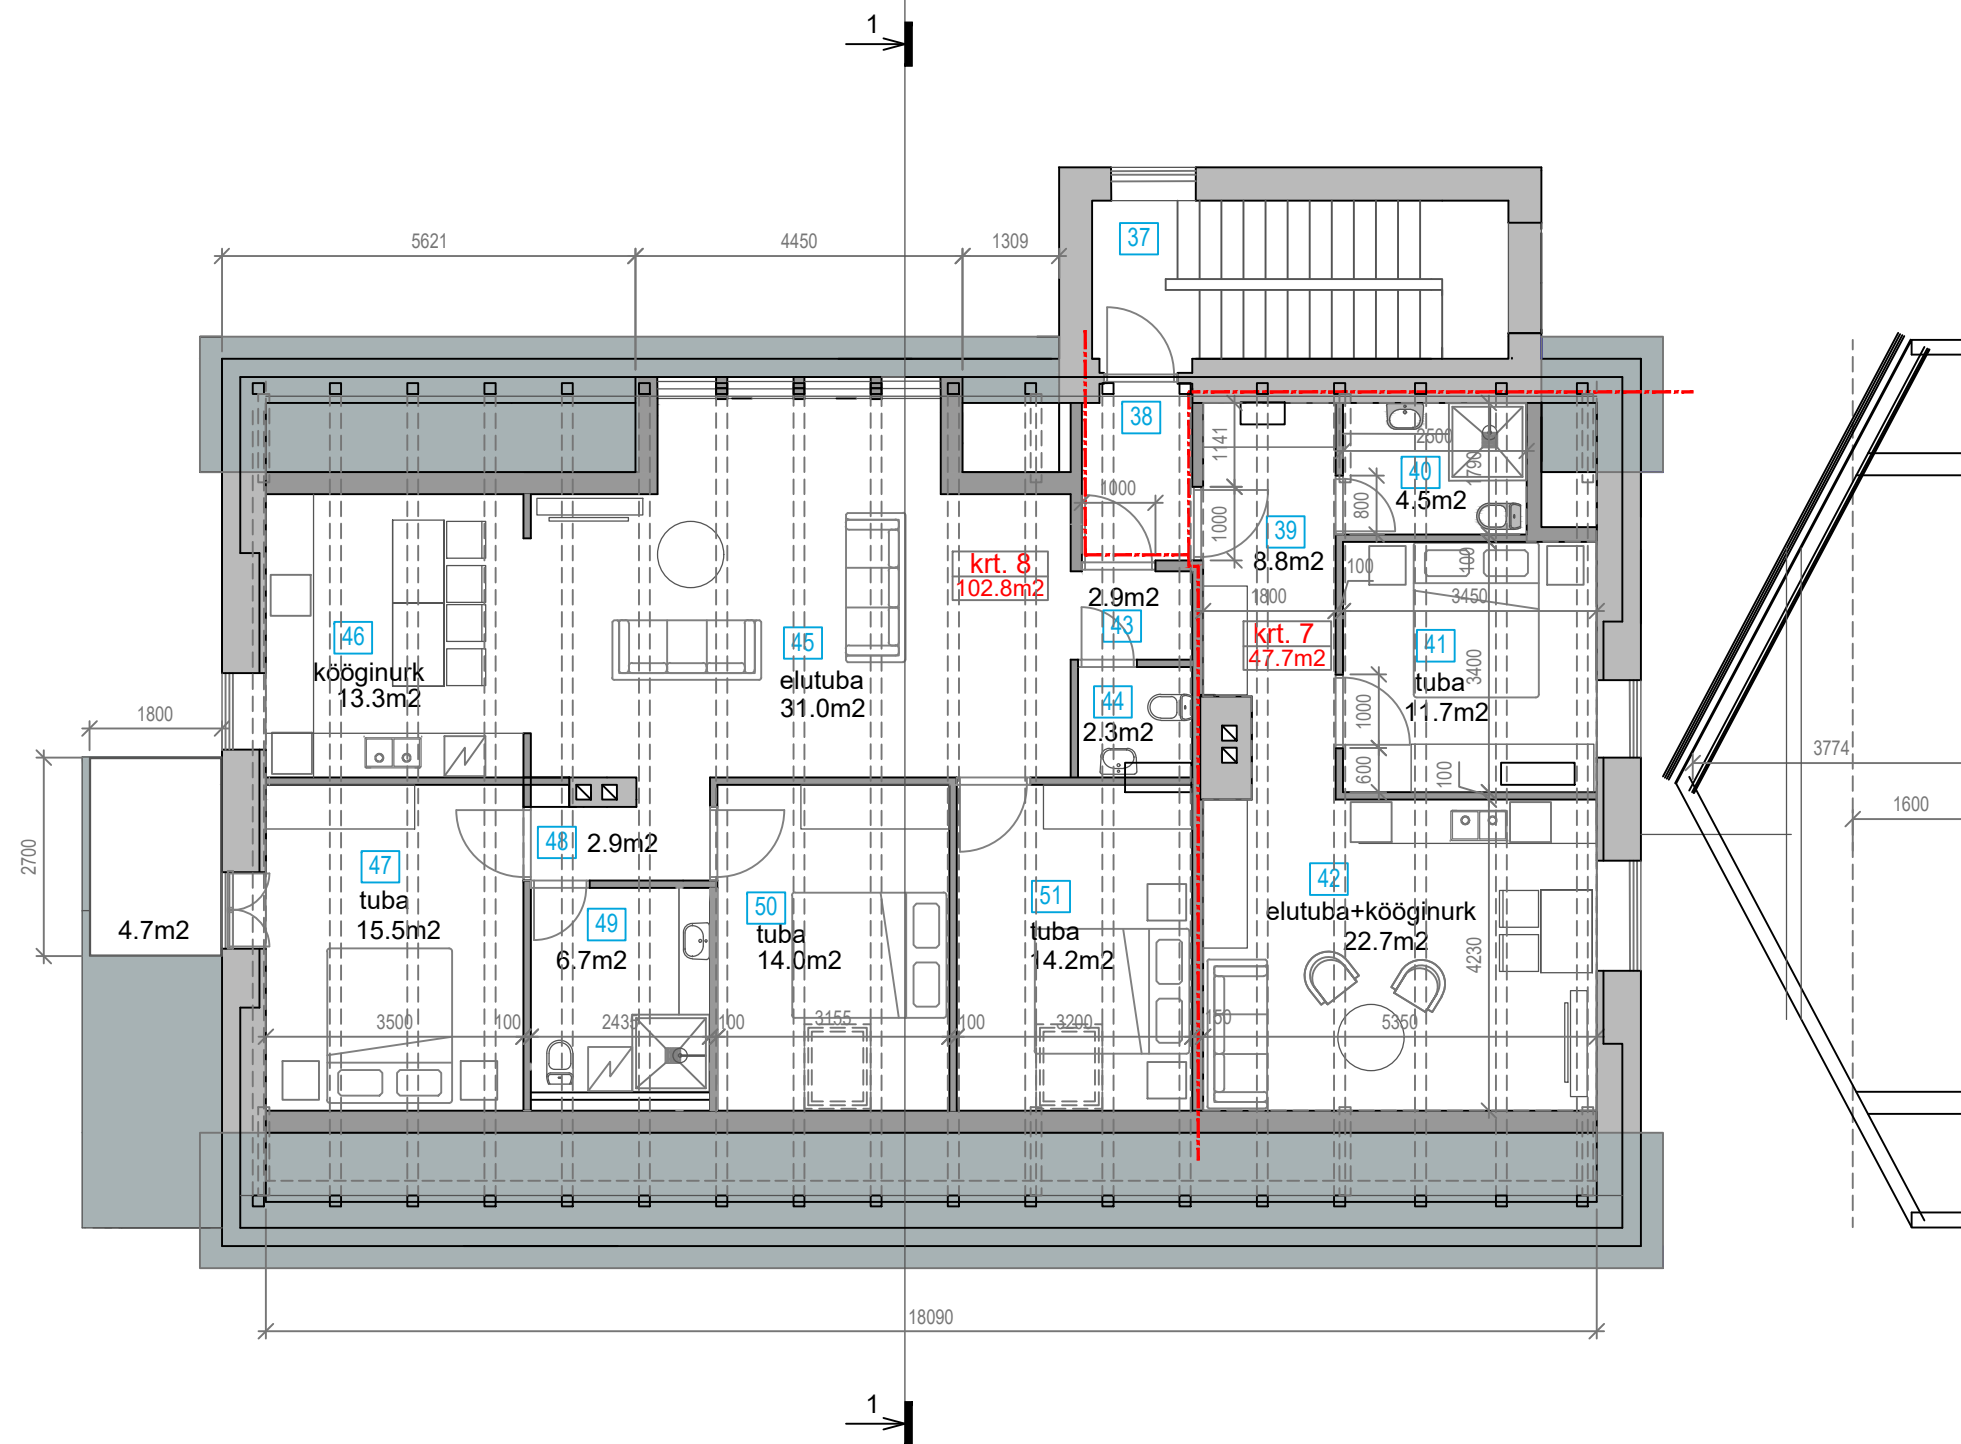

RUUMIDE LOETELU

37	trepikoda
38	koridor
krt. 7 47.7m ² 2-toaline	39 esik 8.8m ²
	40 duširuum 4.5m ²
	41 tuba 11.7m ²
	42 elutuba+kööginurk 22.7m ²
krt. 8 102.8m ² 4-toaline	43 esik 2.9m ²
	44 wc 2.3m ²
	45 elutuba 31.0m ²
	46 kööginurk 13.3m ²
	47 tuba 15.5m ²
	48 esik 2.9m ²
	49 duširuum 6.7m ²
	50 tuba 14.0m ²
	51 tuba 14.2m ²

TINGMÄRGID

- Olemaolev sein
- Uus sein ja täisehitatavad avad
- EI30 Tuletõkkesektsiooni piir