



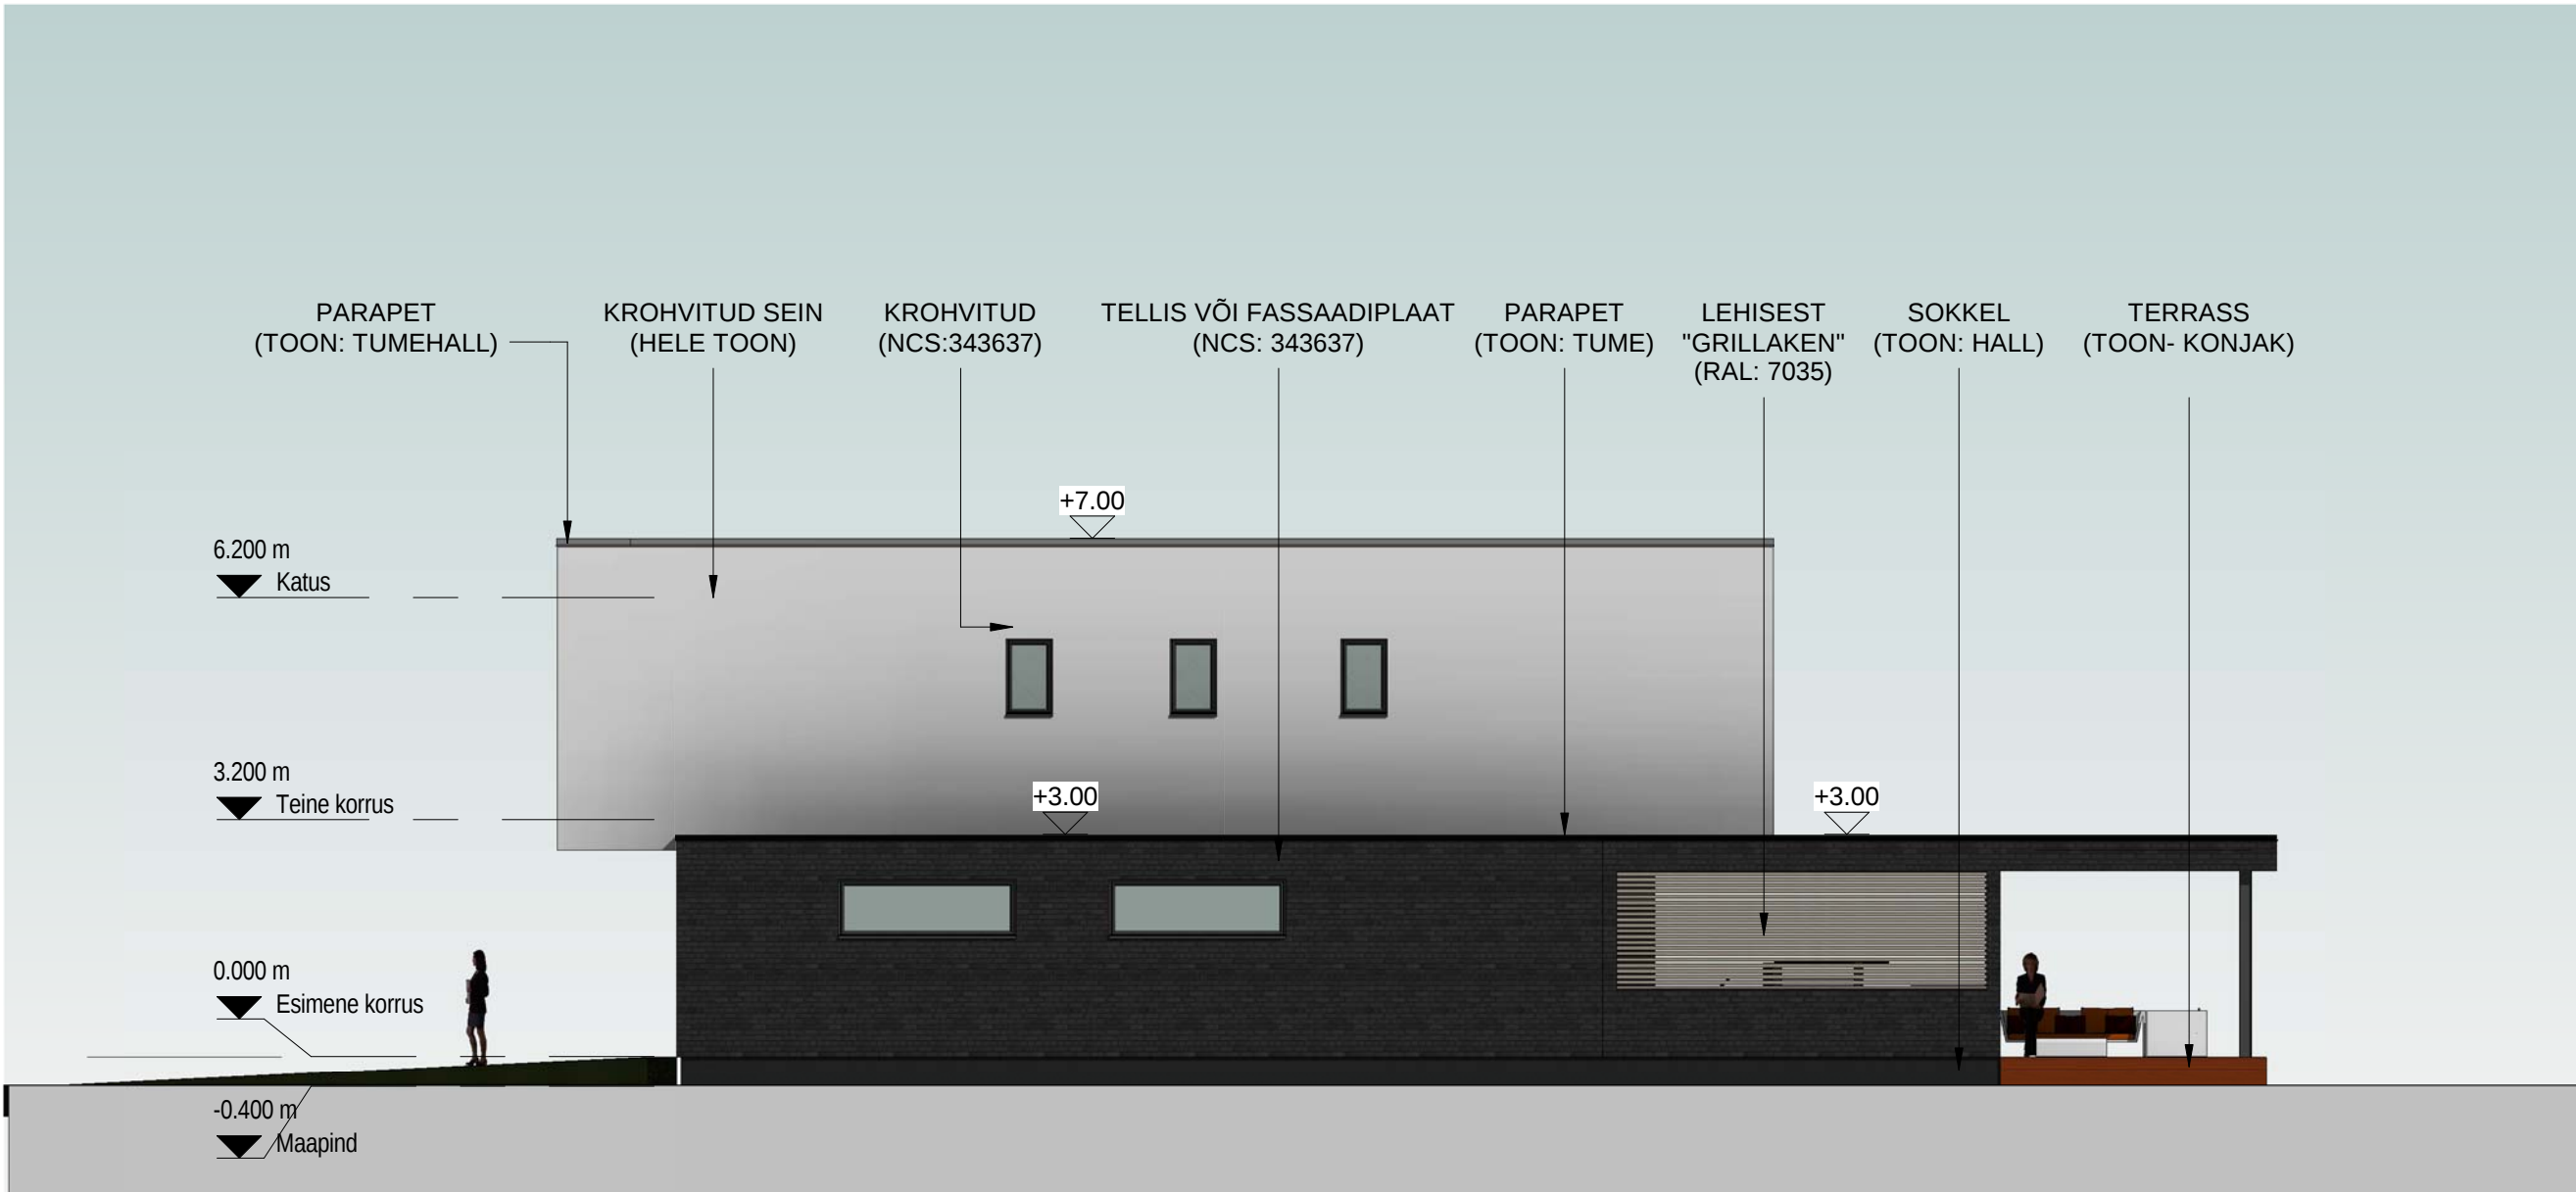

Ida
1 : 100

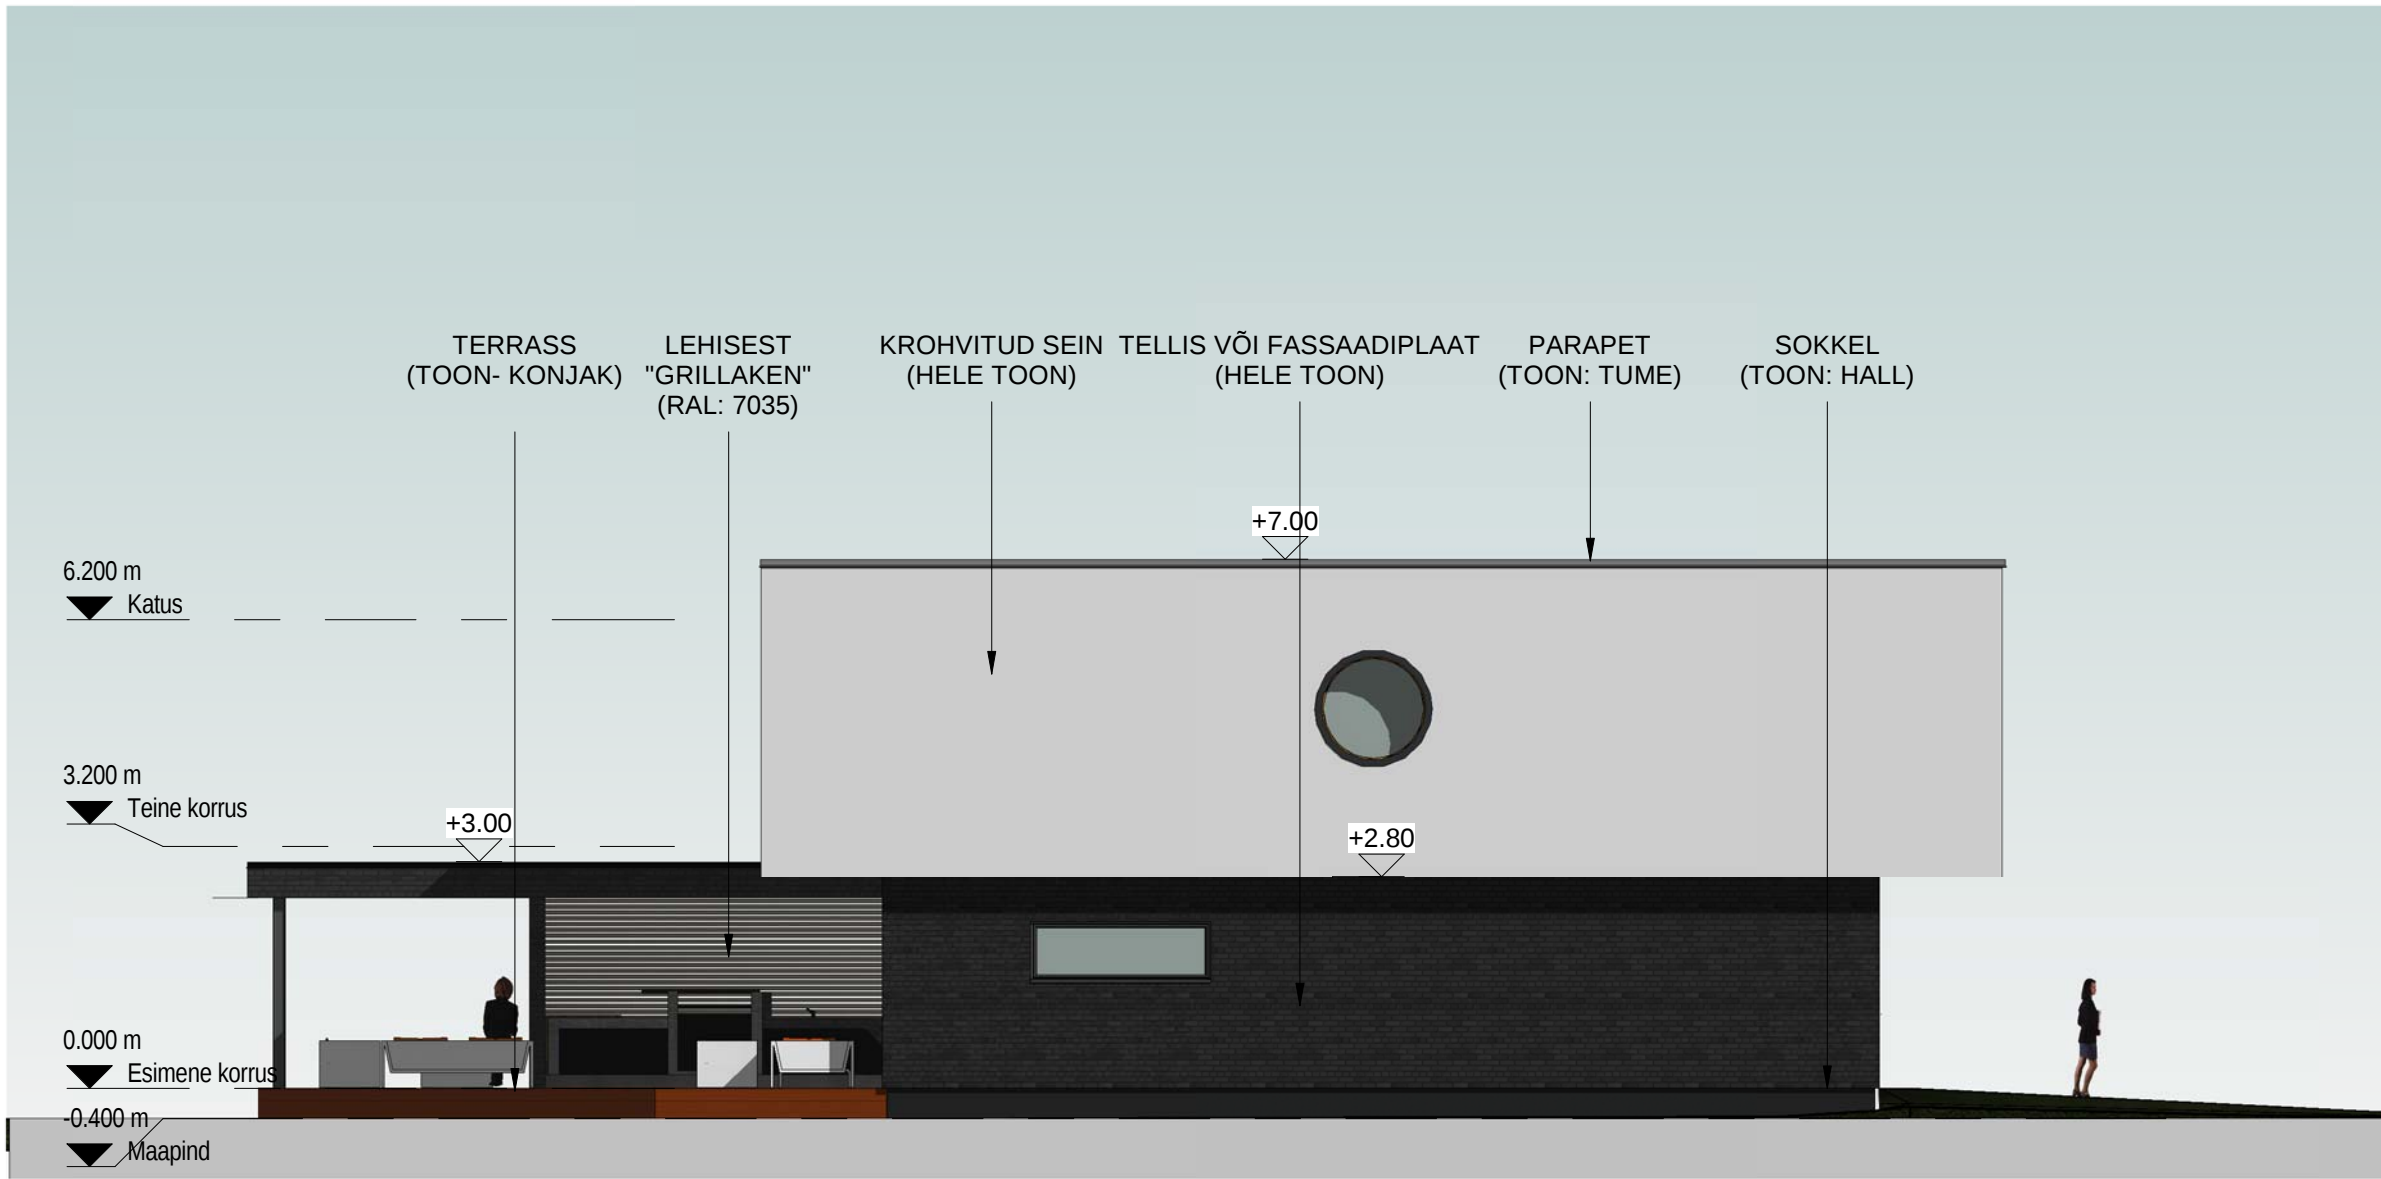

Lääne
1 : 100