


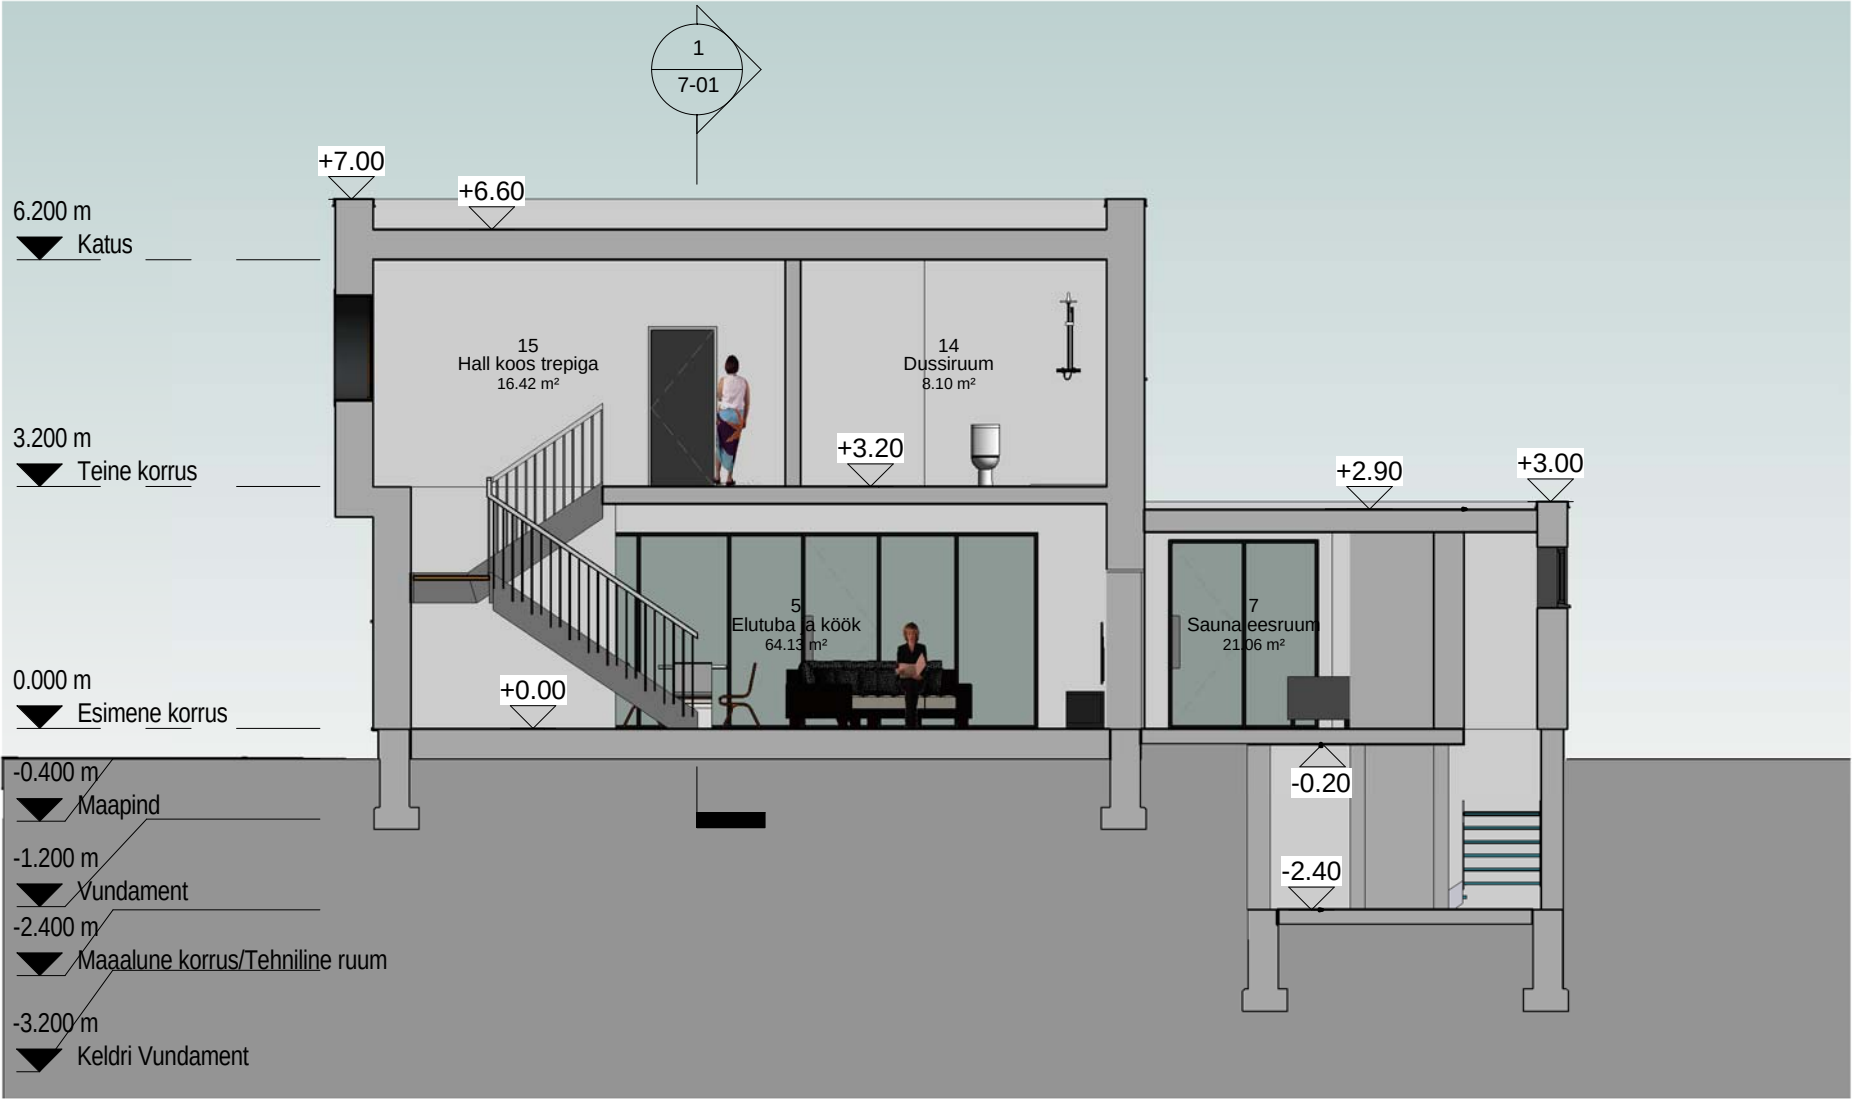

Pikilõige

1 : 100



Läbilõige

1 : 100