


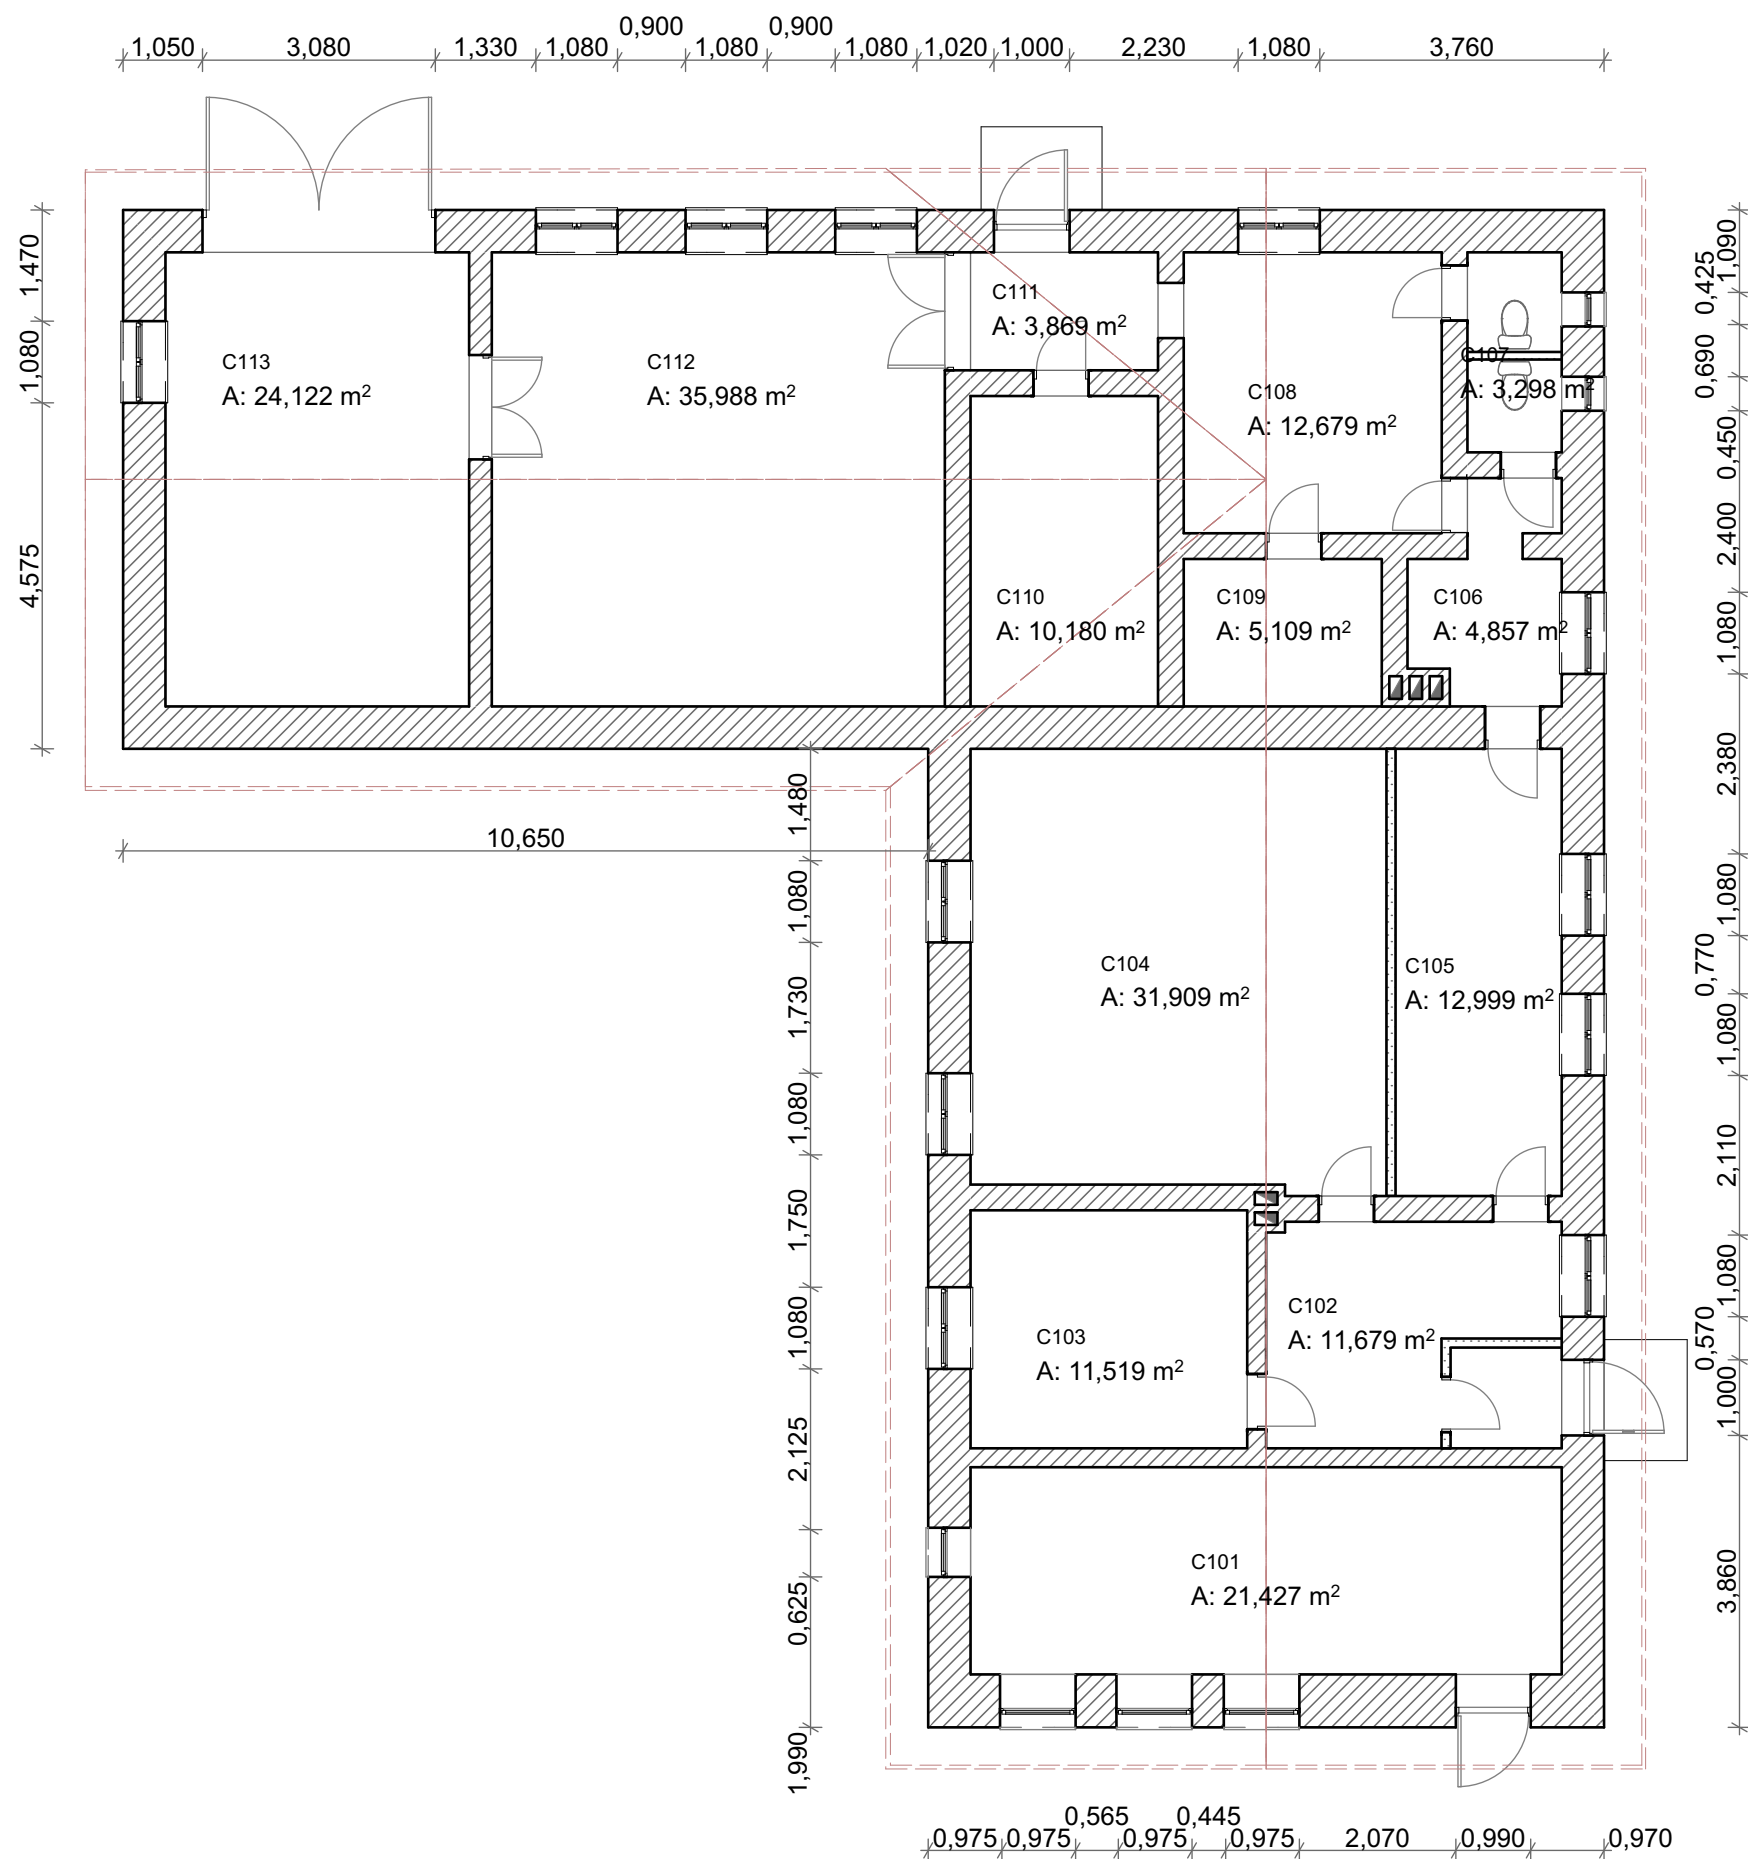

Abihoone Spetsifikatsioon	
Ruumi number	Pindala
C101	21,43
C102	11,68
C103	11,52
C104	31,91
C105	13,00
C106	4,86
C107	3,30
C108	12,68
C109	5,11
C110	10,18
C111	3,87
C112	35,99
C113	24,12
	189,65 m²