


I ILAMU

KELDER

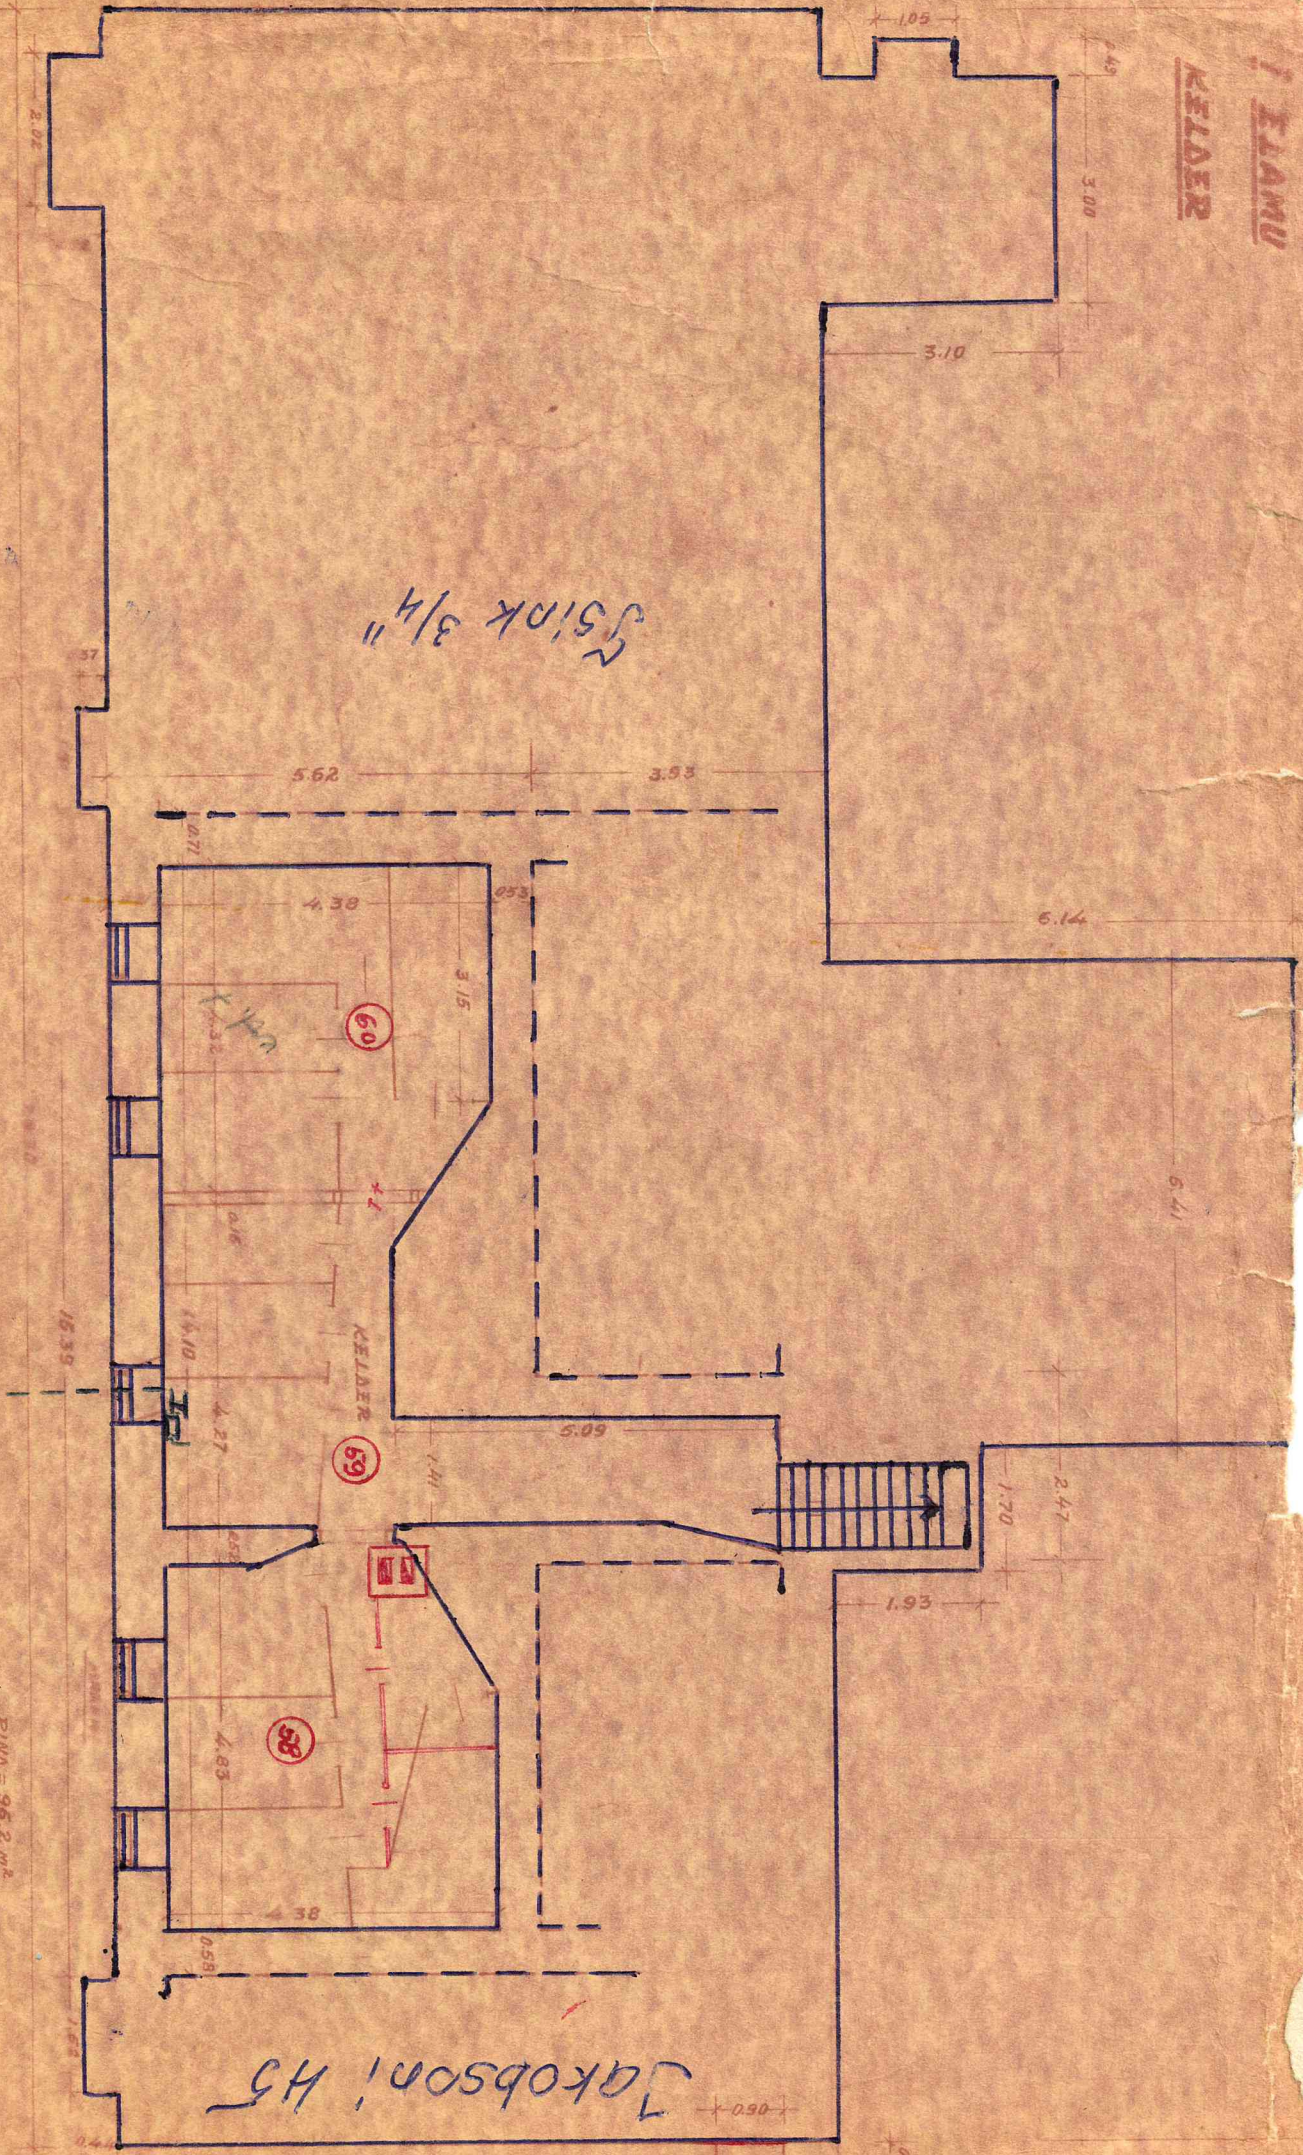

Sink 3/4"

60

63

68

Jakobson! H5

Moot 1:100

PIND = 96.2 m²
MART = 234.7 m³
H = 2.44 m